


FIRST FLOOR PLAN
SCALE 1:100

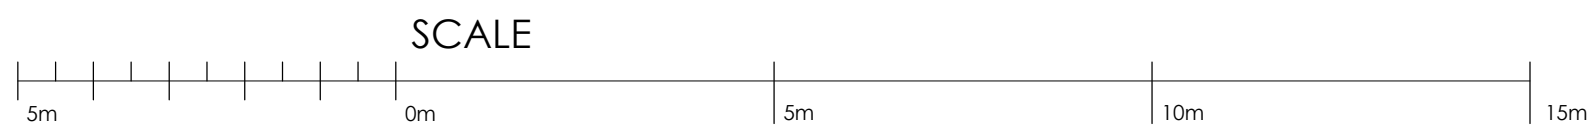

1. IF THIS DRAWING HAS BEEN RECEIVED ELECTRONICALLY IT IS THE RECIPIENTS RESPONSIBILITY TO PRINT THE DOCUMENT TO THE CORRECT SCALE.
2. ALL DIMENSIONS ARE IN MILLIMETRES UNLESS STATED OTHERWISE. IT IS RECOMMENDED THAT INFORMATION IS NOT SCALED OFF THIS DRAWING.
3. THIS DRAWING SHOULD BE READ IN CONJUNCTION WITH ALL OTHER RELEVANT DRAWINGS AND SPECIFICATIONS.

GA DRAWING REFERENCES

- GROUND FLOOR LAYOUTS :
- 10 GROUND FLOOR PLAN (GA)
 - 11 FIRST FLOOR PLAN (GA)
 - 12 ROOF PLAN (GA)

- ELEVATIONS & SECTIONS :
- 14 PROPOSED ELEVATION SHEET 1
 - 15 PROPOSED ELEVATION SHEET 2
 - 16 PROPOSED SECTIONS

PLANNING ISSUE

PL5	PLANNING ISSUE 5	24.05.22	MD
PL4	PLANNING ISSUE 4	18.05.22	MD
PL3	PLANNING ISSUE 3	12.05.22	MD
REV.	AMENDMENT	DATE	AUTHD

client : HILL STREET HOLDINGS

project : OXFORD TECHNOLOGY PARK

site : LANGFORD LANE
KIDLINGTON, OXFORDSHIRE

content : BUILDING SEVEN
FIRST FLOOR PLAN

date : FEB 2022

scale : 1 : 100 @ A1

ALL DIMENSIONS TO BE CHECKED ON SITE

GARRETT MCKEE
ARCHITECTS

RILEY HOUSE
RILEY ROAD
MARLOW
BUCKINGHAMSHIRE
T 01628 907000
www.garrettmckee.co.uk

dra.no : 2732 - 11 revision : PL5