

3.0 Proposed section AA


Scale 1:100 @ A3 / 1:50 @ A1


1.0 Ground Floor Plan


Scale 1:100 @ A3 / 1:50 @ A1

2.0 Roof Plan

Scale 1:100 @ A3 / 1:50 @ A1

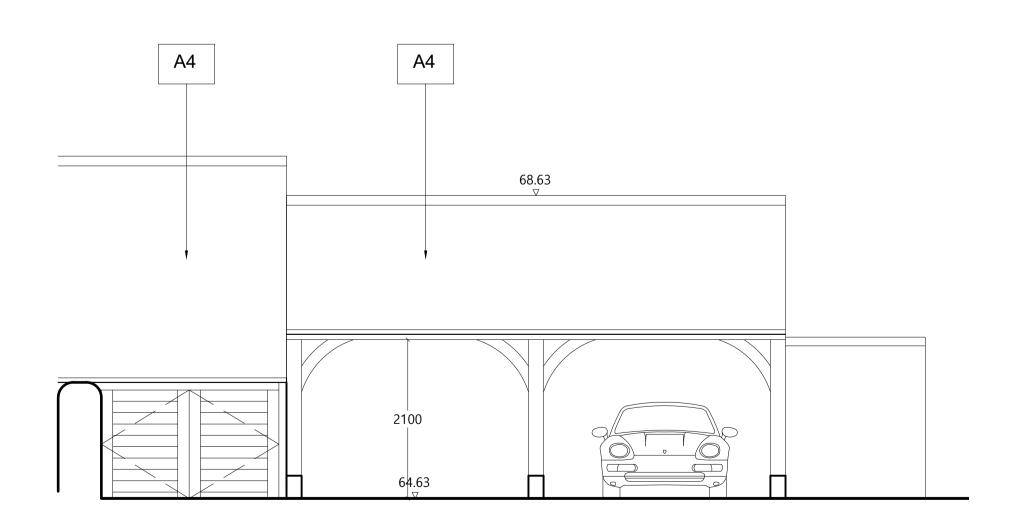

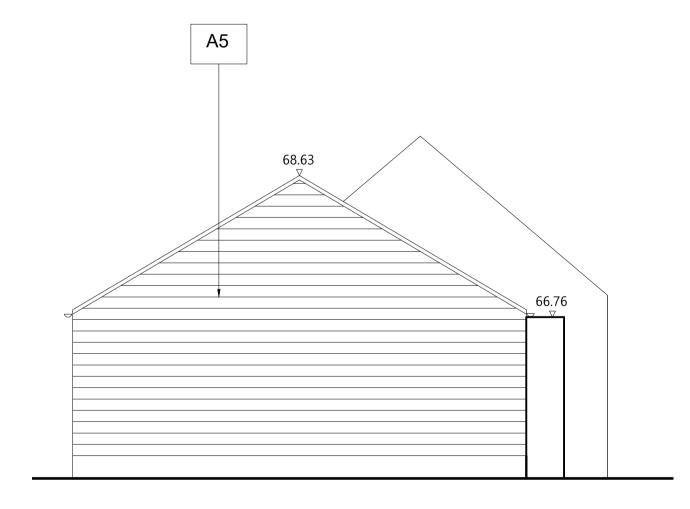

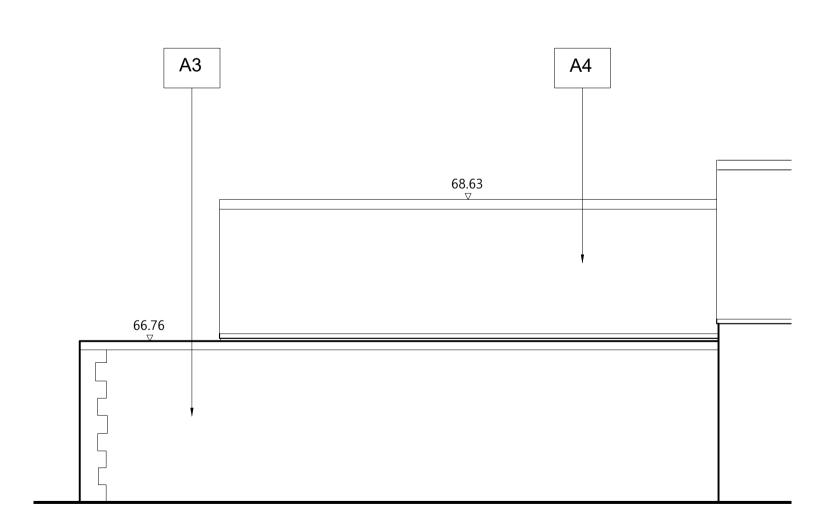

4.0 Proposed west elevation

Scale 1:100 @ A3 / 1:50 @ A1

5.0 Proposed south elevation


Scale 1:100 @ A3 / 1:50 @ A1

6.0 Proposed east elevation


Scale 1:100 @ A3 / 1:50 @ A1



Key

 

— — Demolitions

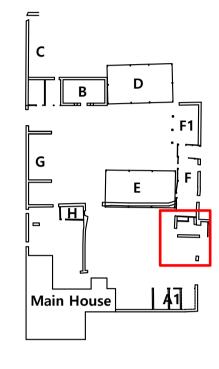

Alterations

- A1 New timber timber bin store on concrete slab
- A2 New timber structure on brickwork plinth for car port
- for car port

 A3 New solid stone wall with brick pier to match existing garden wall
- **A4** New welsh slate roof
- **A5** New black horizontal timber weatherboarding on brick pier

May23 AO JPM First issue

ISSUE DATE DRAWN CHECKED DESCRIPTION

PROJECT Stratfield Farm

CLIENT Manor Oak Homes

JAMES MACKINTOSH ARCHITECTS

DESIGN / CONSERVATION / HISTORIC INTERIORS

E. studio@jmackintosh.com
T. 01608 692310 W. www.jamesmackintosharchitects.com

DWG TITLE Farmhouse Car Port

Proposed Plans and Elevations

STATUS Planning and LBC

JOB/DWG No. 219-224

SCALE 1:50@A1 1:100@A3**REVISION** 0