


**1.0 First Floor Plan**  
Scale 1:100 @ A3 / 1:50 @ A1



**2.0 Roof Plan**  
Scale 1:100 @ A3 / 1:50 @ A1

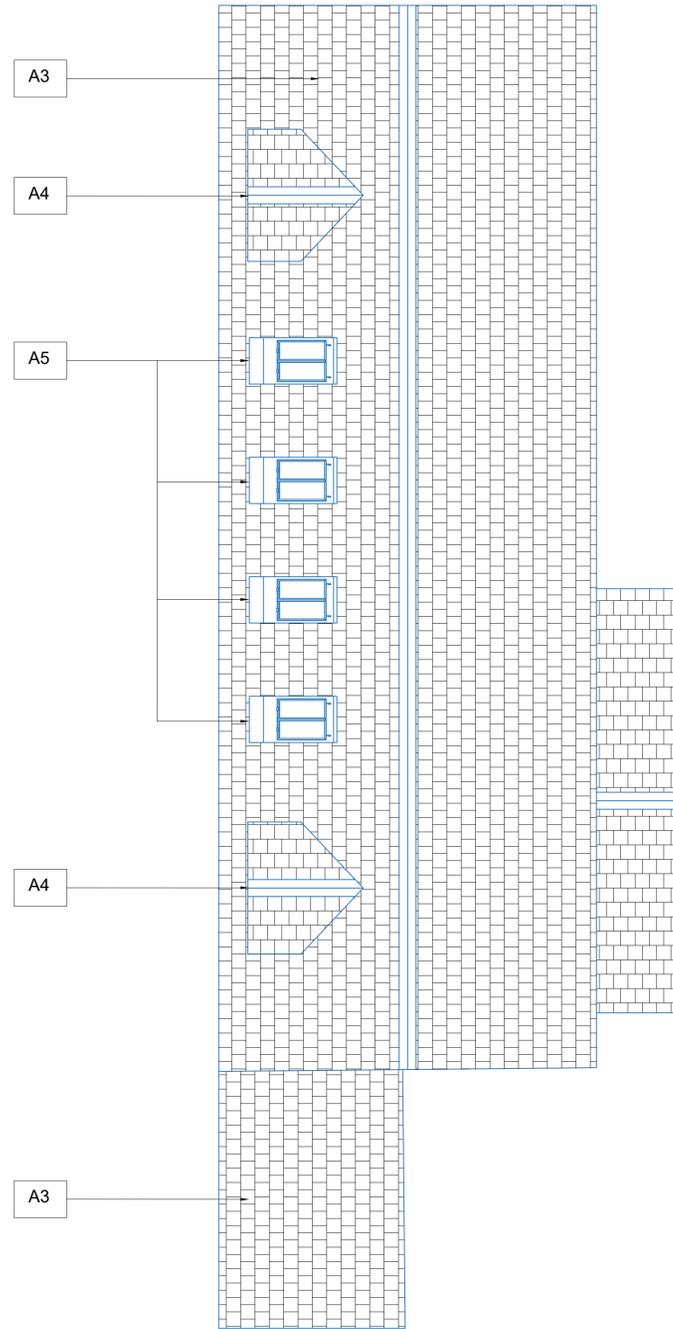

Scale 1:50 @A1 1:100@A3

**Key**

- Proposed
- Demolitions



**Alterations**

- A1** Existing stone wall to be rebuilt using stone reclaimed from site. Insulated internally and finished with lime plaster
- A2** New internal timber stud partition
- A3** New slate roof
- A4** New lead dormer with flush double glazed timber casement window and slate roof
- A5** New conservation style rooflight

- Apr22 AO JPM First issue

ISSUE DATE DRAWN CHECKED DESCRIPTION

**PROJECT** Stratfield Farm

**CLIENT** Manor Oak Homes

**JAMES MACKINTOSH ARCHITECTS**

DESIGN / CONSERVATION / HISTORIC INTERIORS

E. studio@mackintosh.com  
T. 01608 692310 W. www.jamesmackintosharchitects.com

**DWG TITLE** Block G  
Proposed FF and Roof Plans

**STATUS** Planning and LBC

**JOB/DWG No.** 219-218

**SCALE** 1:50@A1 1:100@A3 REVISION 0