


1.0 Farmhouse Proposed Ground Floor Plan

1:50@A1 1:100@A3

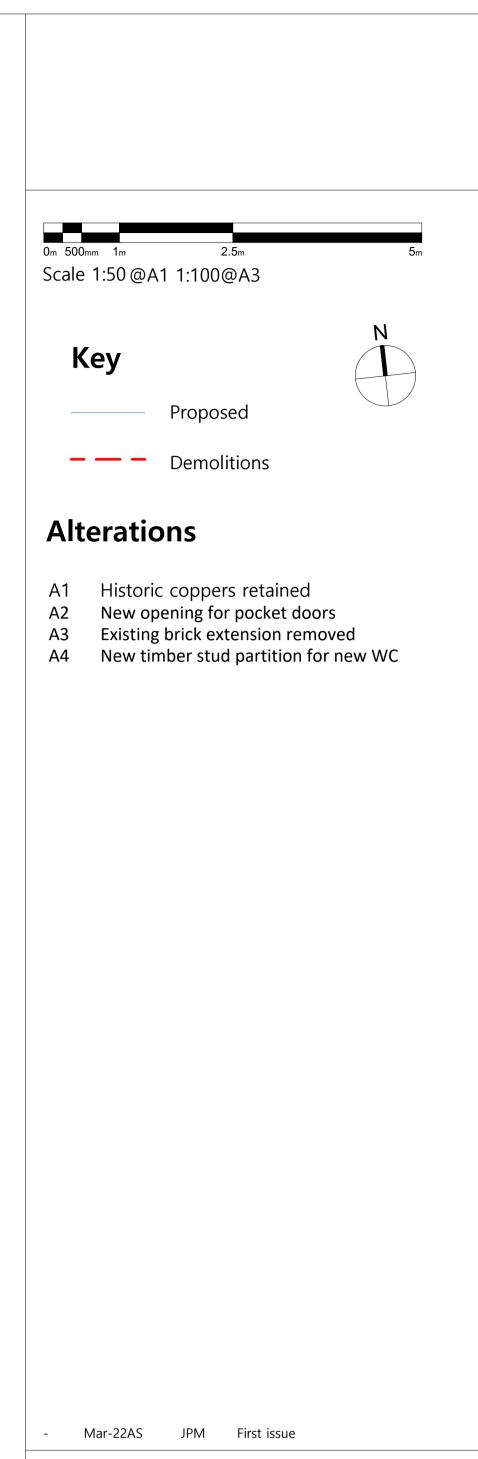

ISSUE DATE DRAWN CHECKED DESCRIPTION

PROJECT Stratfield Farm

OX5 1DL Kidlington

CLIENT Manor Oak Homes

JAMES
MACKINTOSH
ARCHITECTS

DESIGN/CONSERVATION/HISTORIC INTERIORS

E. studio@jmackintosh.com
T. 01608 692310 W. www.jamesmackintosharchitects.com

DWG TITLE Farmhou

Farmhouse

Proposed Ground Floor Plan

STATUS Planning and LBC

JOB/DWG No. 219-201

SCALE 1:50@A1 1:100@A3**REVISION** 0