



1.0 Ground Floor Plan

Scale 1:100 @ A3 / 1:50 @ A1

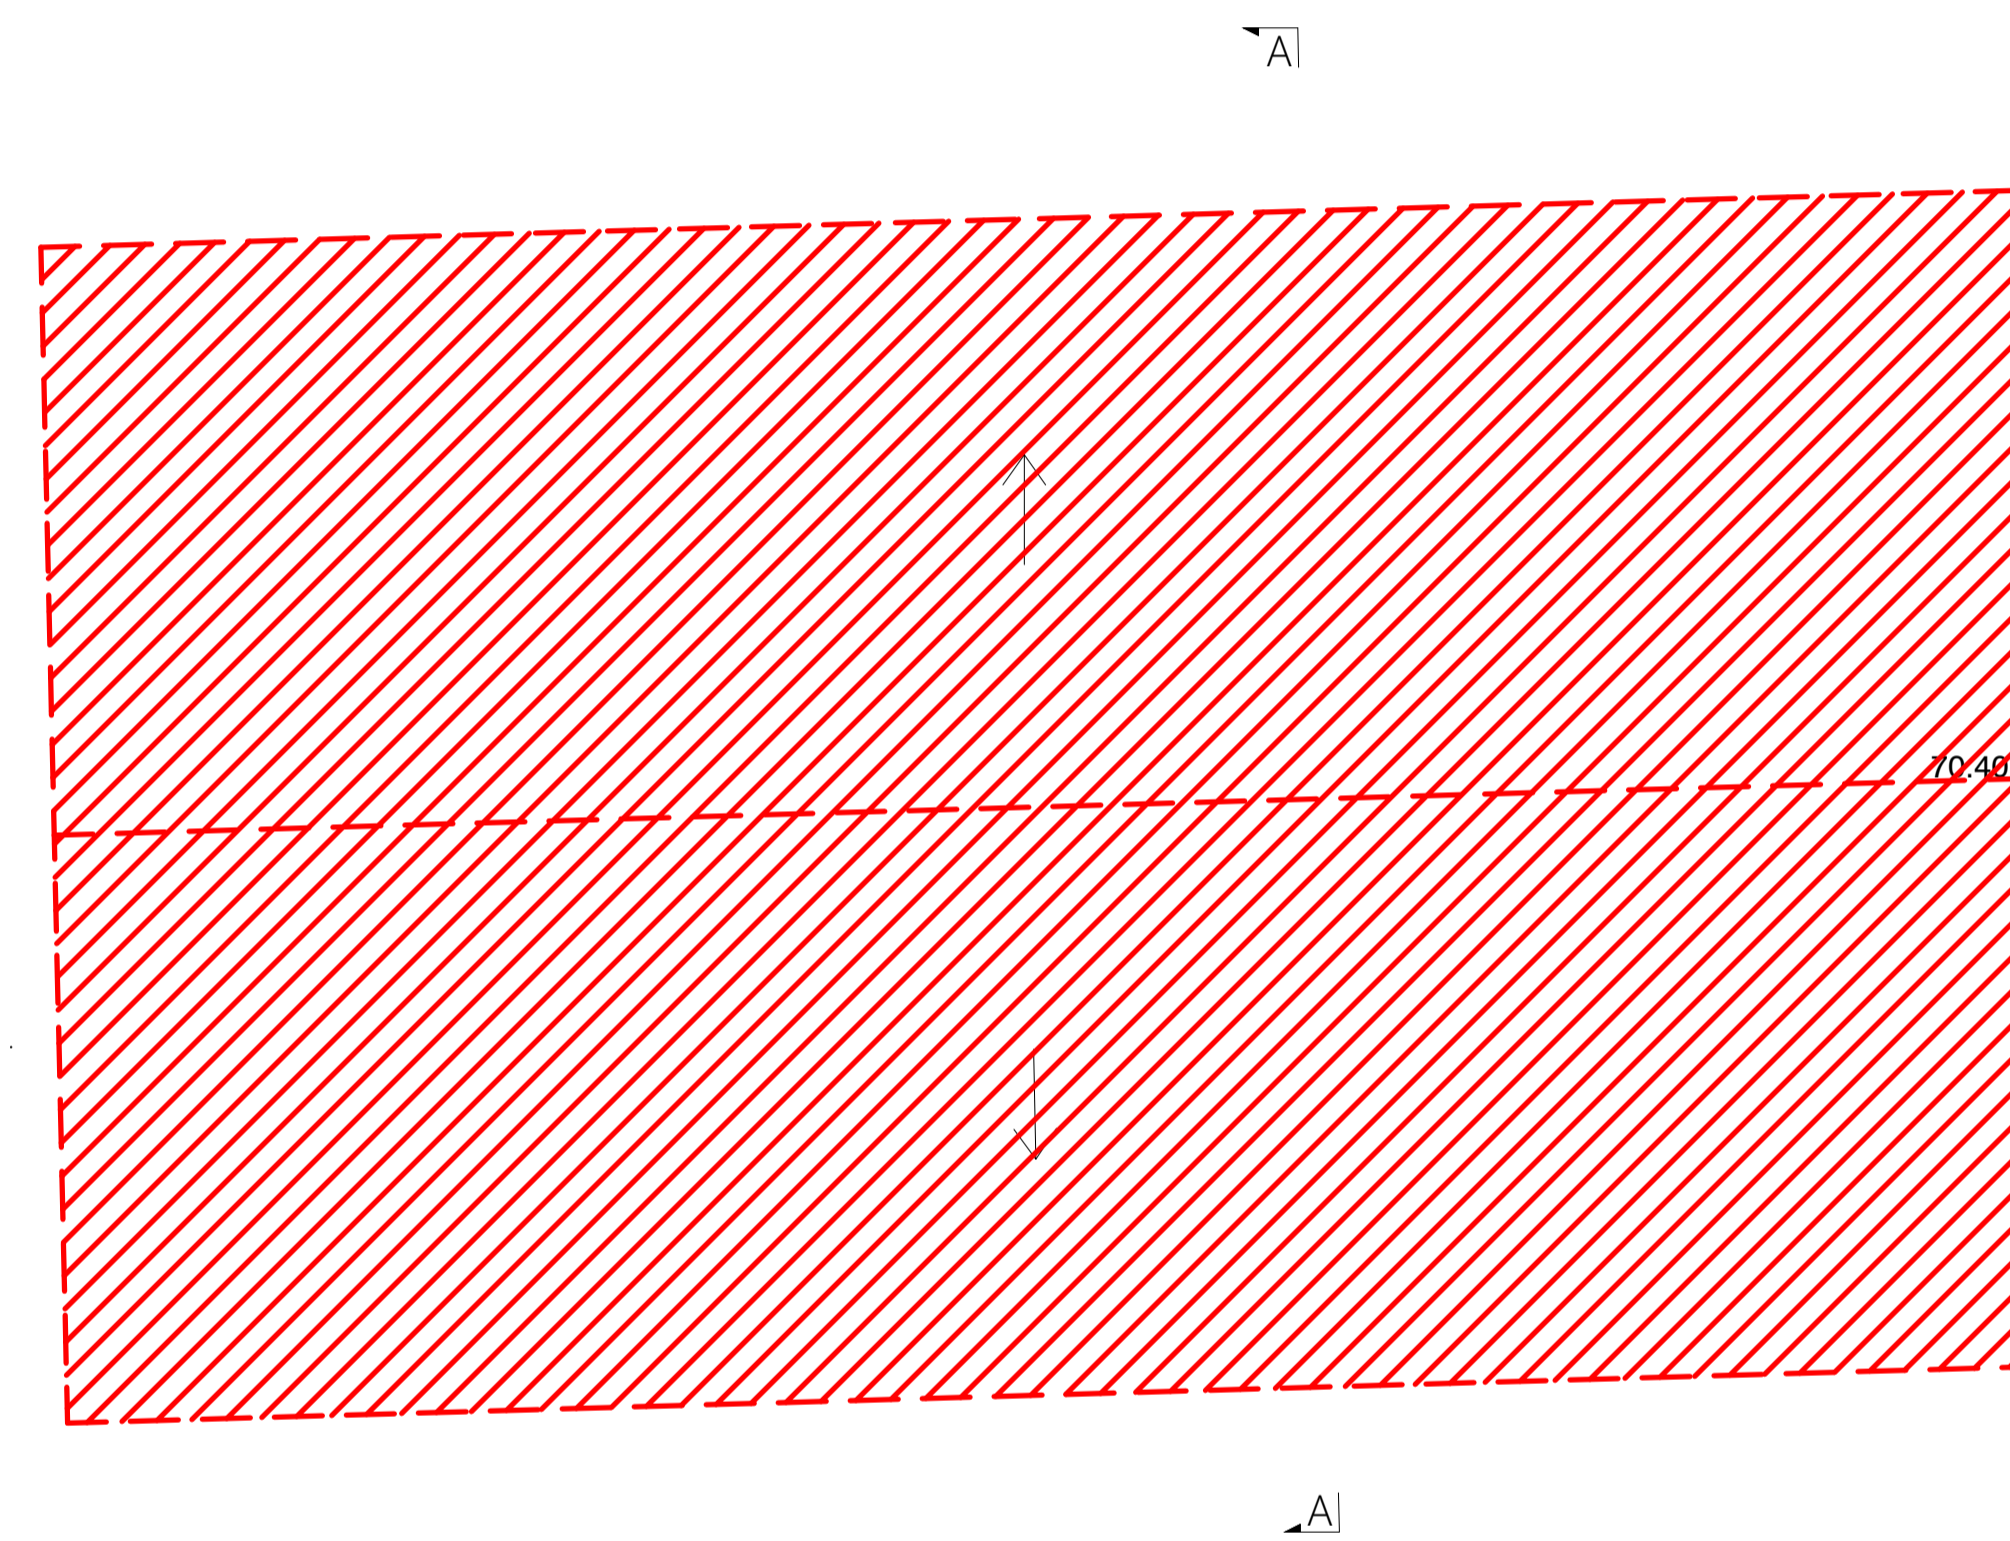


2.0 Roof Plan

Scale 1:100 @ A3 / 1:50 @ A1

 


Scale 1:50 @A1 1:100@A3

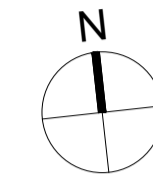

Key

--- Demolitions

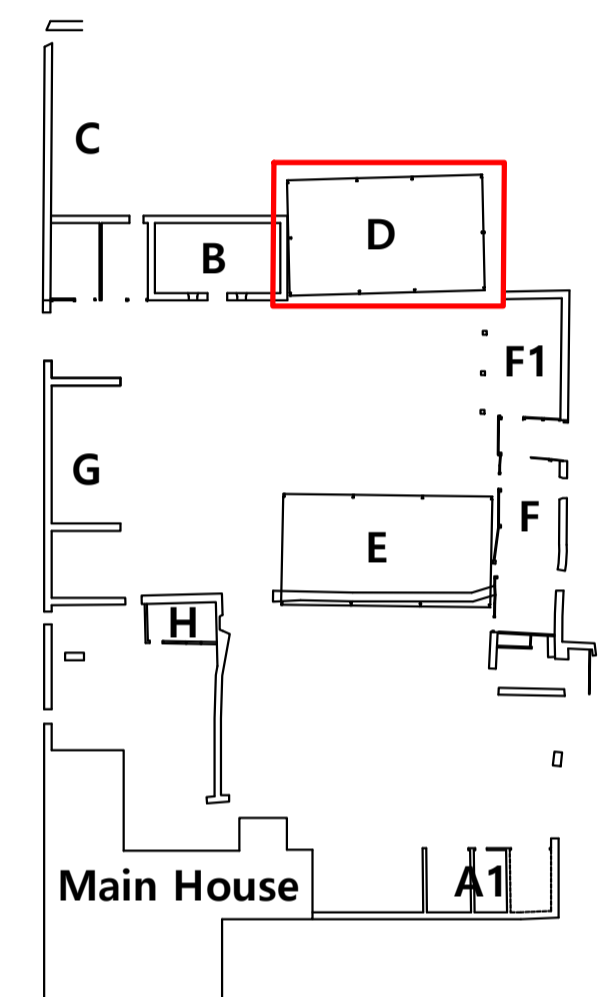

A	May23	AO	JPM	Revised following CO comments
-	Apr22	AO	JPM	First issue

ISSUE	DATE	DRAWN	CHECKED	DESCRIPTION
-------	------	-------	---------	-------------

PROJECT Stratfield Farm
OX5 1DL Kidlington

CLIENT Manor Oak Homes

JAMES MACKINTOSH ARCHITECTS

DESIGN / CONSERVATION / HISTORIC INTERIORS

E. studio@mackintosh.com
T. 01608 692310 W. www.jamesmackintosharchitects.com

DWG TITLE Block D
Existing Plans

STATUS Planning and LBC

JOB/DWG No. 219-110

SCALE 1:50@A1 1:100@A3 REVISION A