



1.0 South Elevation

Scale 1:100 @ A3 / 1:50 @ A1

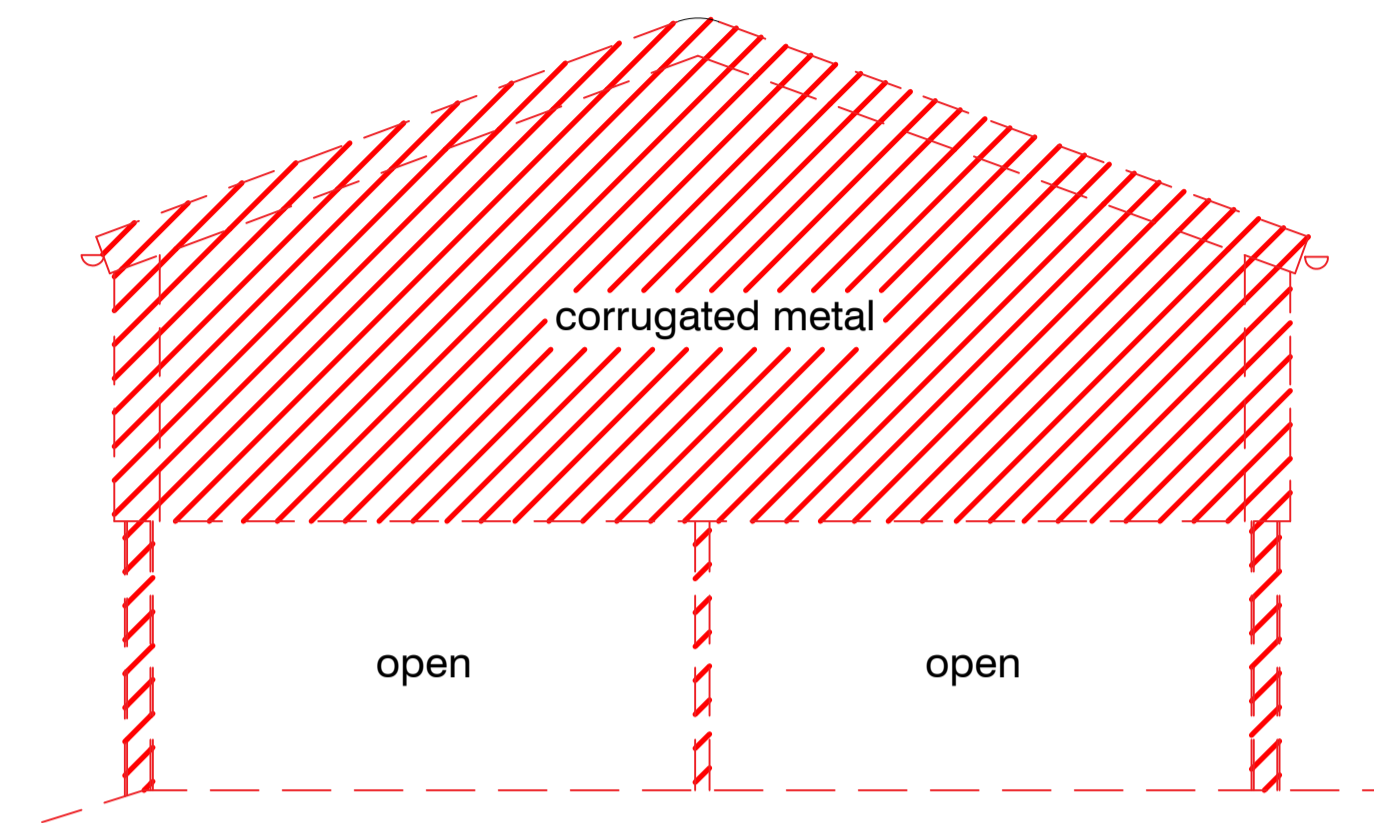


3.0 East Elevation

Scale 1:100 @ A3 / 1:50 @ A1

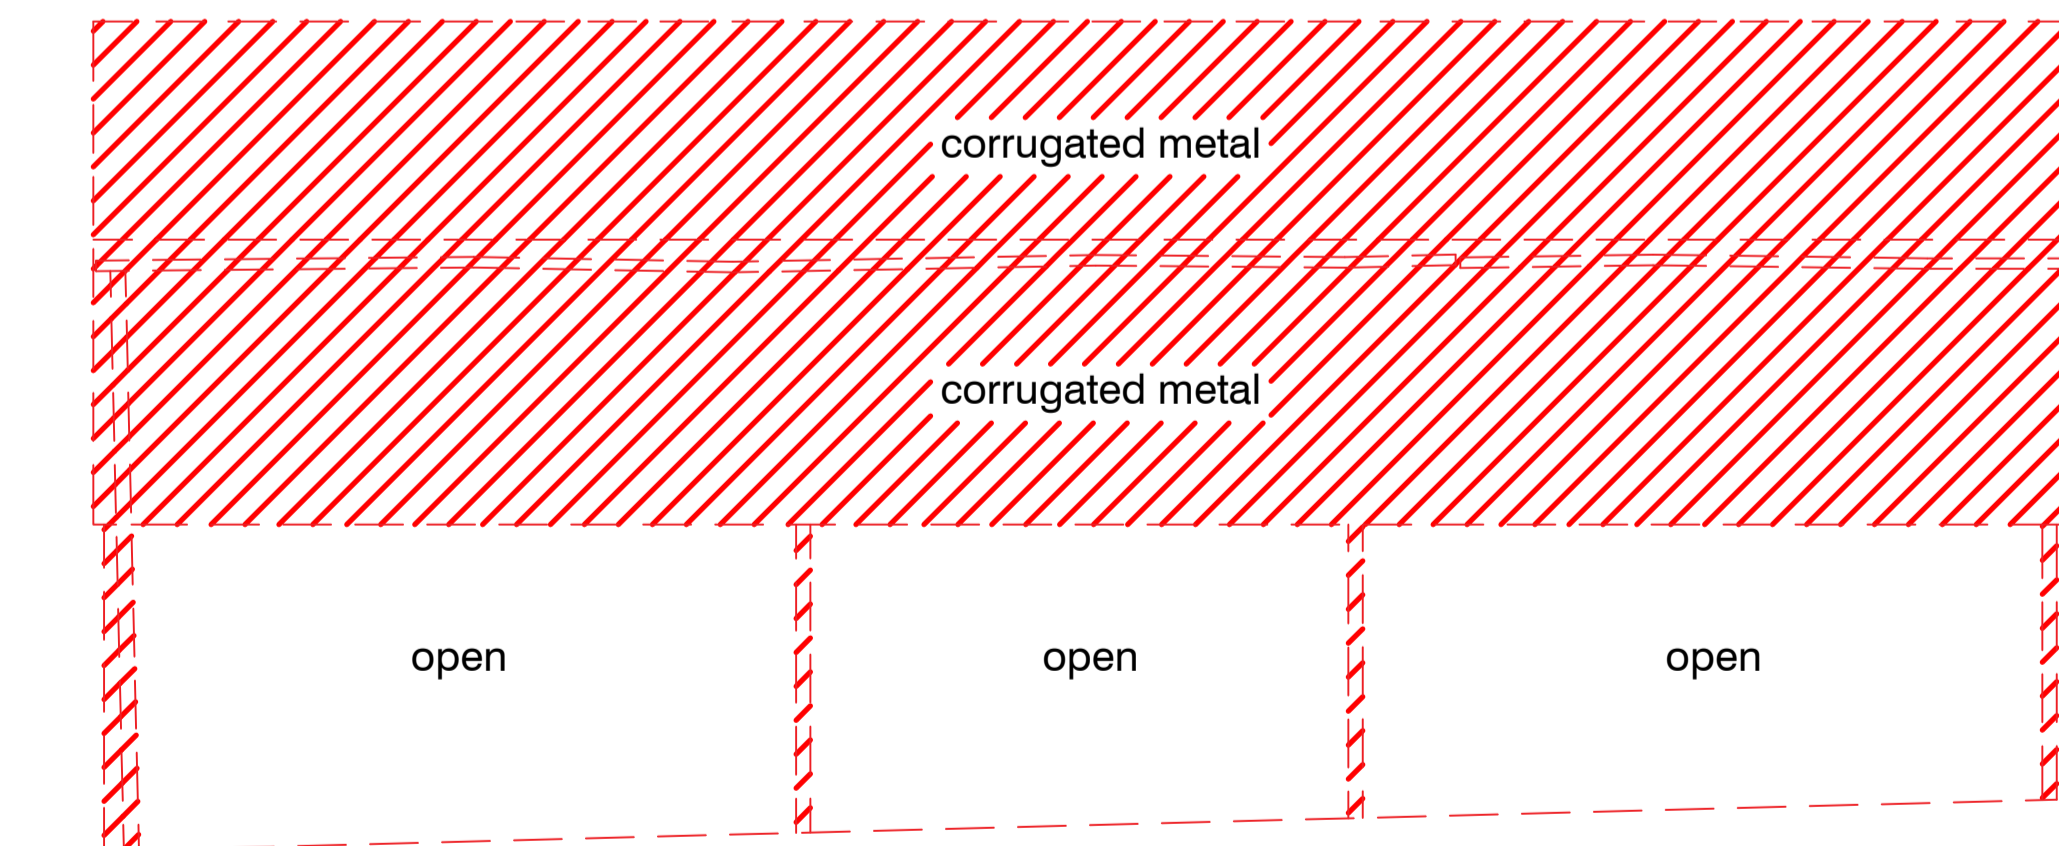


2.0 North Elevation

Scale 1:100 @ A3 / 1:50 @ A1

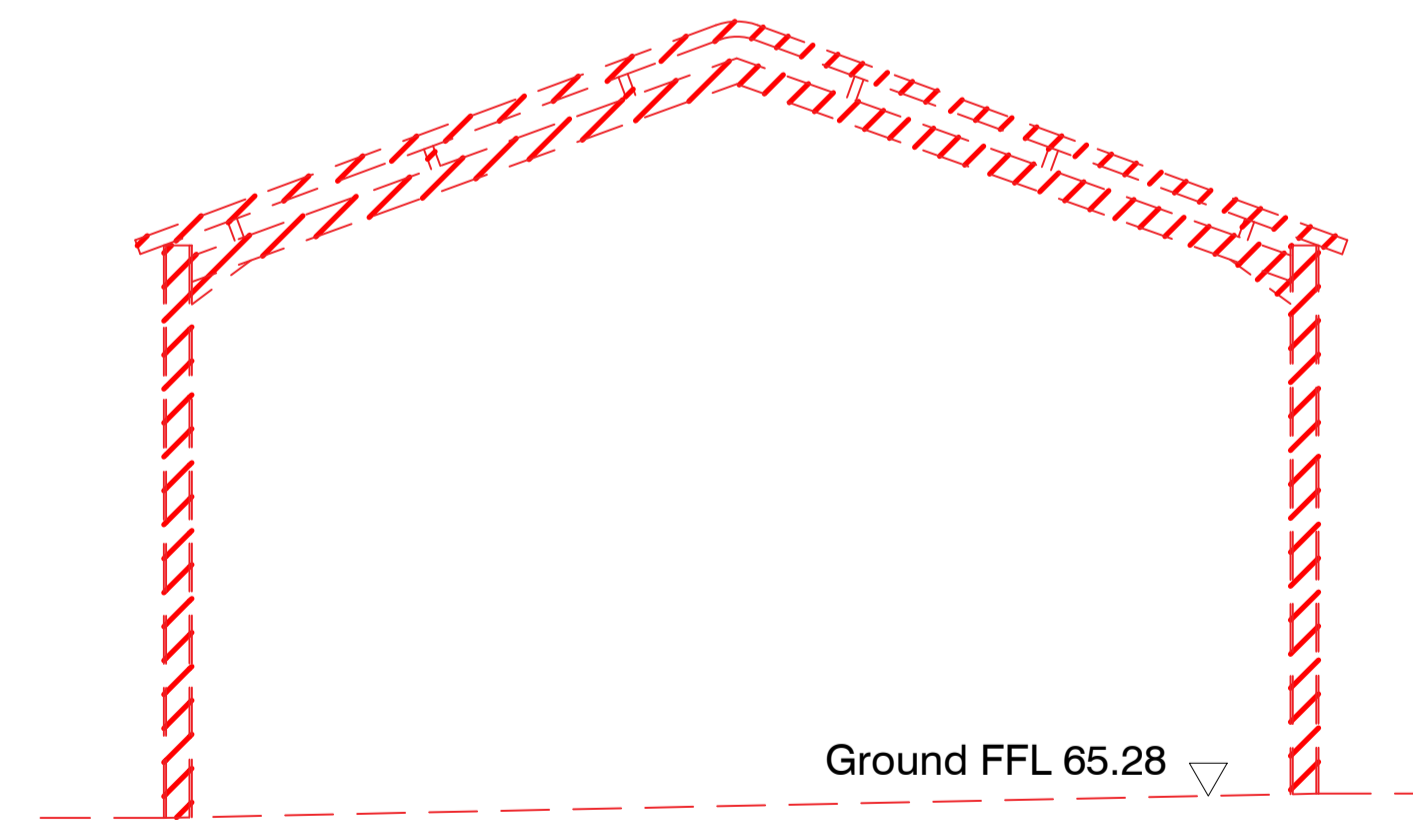

4.0 Section


Scale 1:100 @ A3 / 1:50 @ A1

 

Scale 1:50 @ A1 1:100 @ A3

Key

--- Demolitions

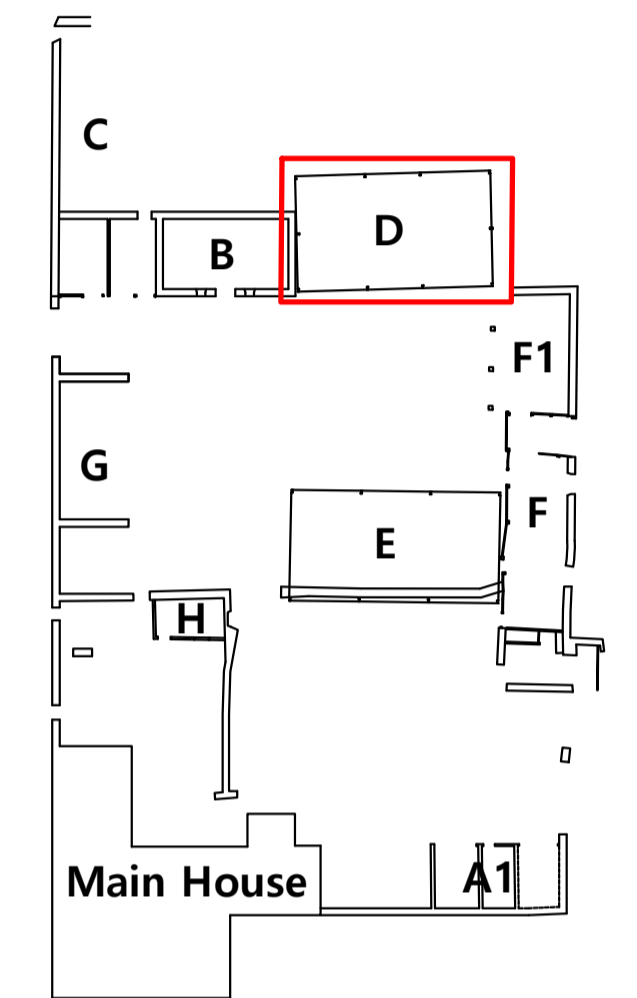

A May23 AO JPM Revised following CO comments
 - Apr22 AO JPM First issue

ISSUE	DATE	DRAWN	CHECKED	DESCRIPTION

PROJECT Stratfield Farm
 OX5 1DL Kidlington

CLIENT Manor Oak Homes

JAMES MACKINTOSH ARCHITECTS

DESIGN / CONSERVATION / HISTORIC INTERIORS

E: studio@jmacintosh.com
 T: 01608 692310 W: www.jamesmackintosharchitects.com

DWG TITLE Block D
 Existing Elevations and Section

STATUS Planning and LBC

JOB/DWG No. 219-111

SCALE 1:50@A1 1:100@A3 REVISION A