
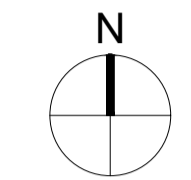


Please refer to planning application ref. 22/01644/OUT

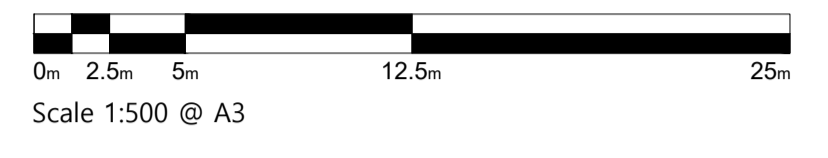

Legend

- ① Existing dry stone wall cracks to be repaired. New movement joint to be added between wall and Block A1
- ② Existing coursed rubble limestone wall to be repaired and repointed. Capping to be replaced with stone slates.
- ③ Existing coursed rubble limestone wall to be rebuilt. New capping to be added with stone slates. Existing brick quoins to be tied into the wall around opening.
- ④ Repaired 1.4m high dry stone walling with mortar capping.
- ⑤ New 1.2m high timber post and rail fence.
- ⑥ New yorkstone paving.
- ⑦ Existing metal gate replaced with a fixed timber gate.
- ⑧ Gravel.
- ⑨ Stone sett cobbles in two shades to demarcate pedestrian areas.
- ⑩ New lawn area.
- ⑪ Existing road to be tarmacked.
- ⑫ Existing orchard to be retained.
- ⑬ Block H to be demolished.

B	May23	AO	JPM	Red line updated to show defensible space in front of Block C. Decking revised to yorkstone paving
A	Jun22	AO	JPM	Block H demolition shown
-	Apr22	AO	JPM	First Issue

ISSUE	DATE	DRAWN	CHECKED	DESCRIPTION
-------	------	-------	---------	-------------

PROJECT Stratfield Farm, Kidlington
OX5 1DL Kidlington

CLIENT Manor Oak Homes

JAMES MACKINTOSH ARCHITECTS
DESIGN / CONSERVATION / HISTORIC INTERIORS
E. studio@jamesmackintosh.com
T. 01608 692310 W. www.jamesmackintosharchitects.com

DWG TITLE Site Plan
As Proposed

STATUS Planning and LBC

JOB/DWG No. 219-200

SCALE 1:500@A3 **REVISION** B

1.0 Site Plan
1:500 @ A3