

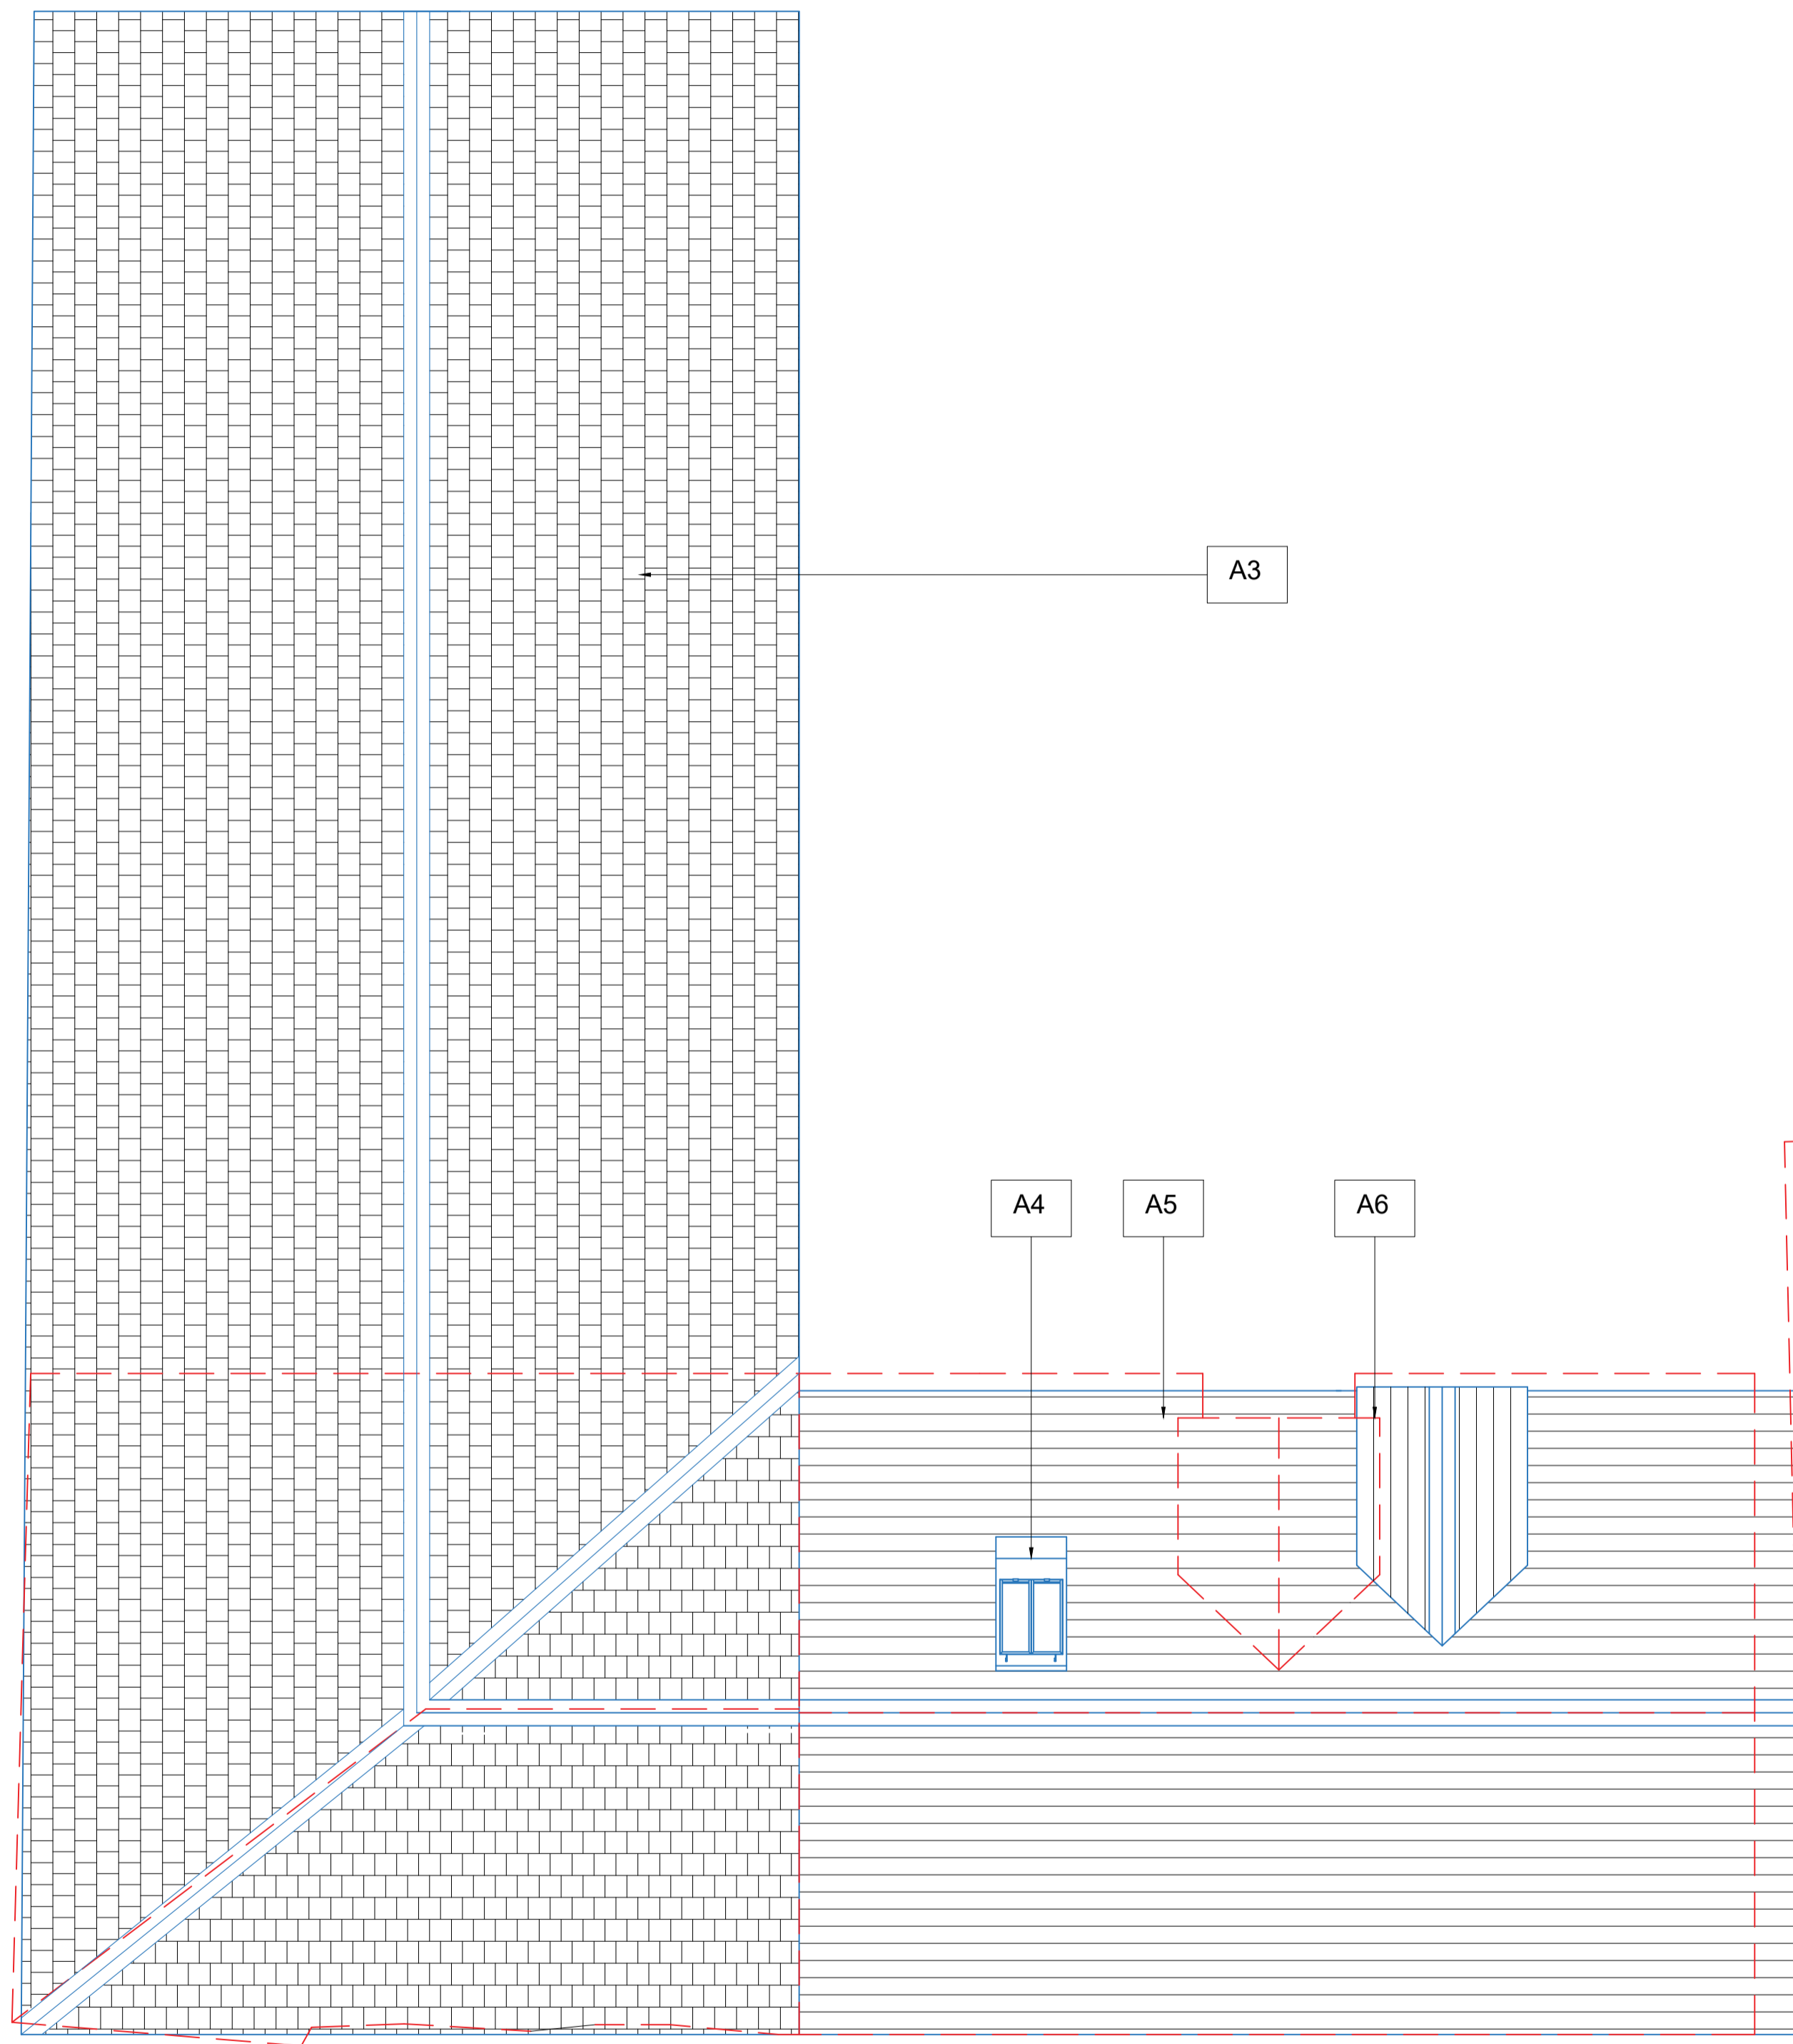



1.0 First Floor Plan
Scale 1:100 @ A3 / 1:50 @ A1

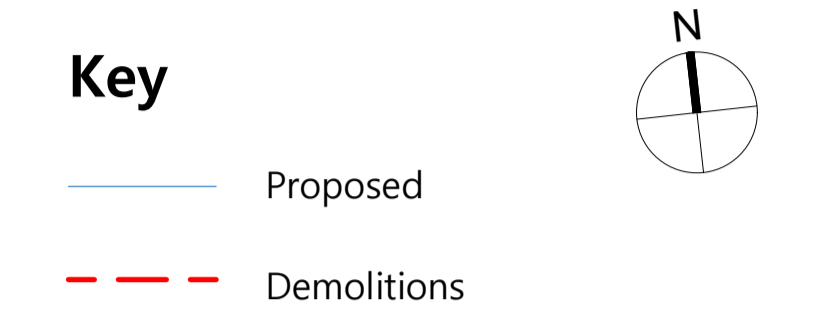

2.0 Roof Plan
Scale 1:100 @ A3 / 1:50 @ A1

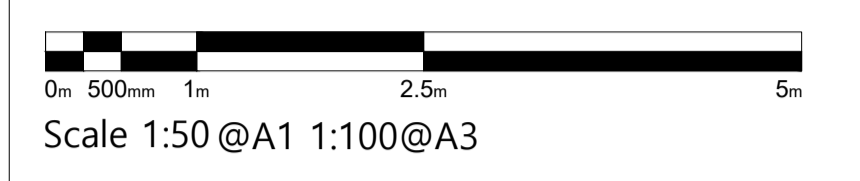

Key Site Plan

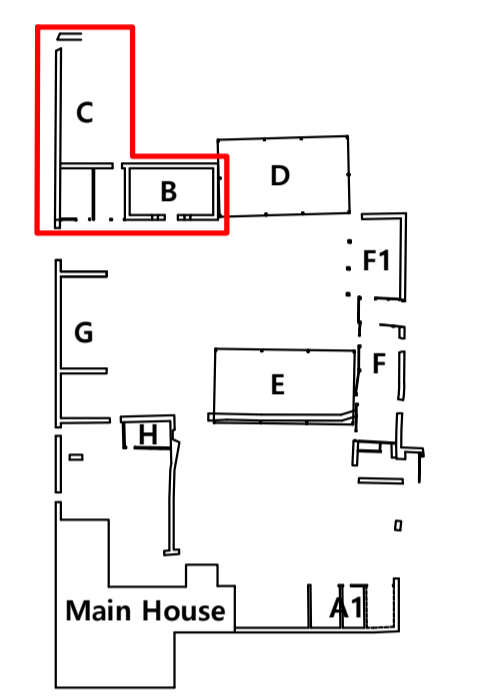

Alterations

- A1** New internal timber stud partition
- A2** Existing timber joists to be levelled and repaired, replaced where cracked. New timber boards to be installed on top
- A3** New clay tile roof
- A4** New conservation style rooflight
- A5** New stone slate roof
- A6** Existing dormer replaced with new lead dormer with flush double glazed timber casement window and stone slate roof

A	May23	EQ	JPM	Revised following CO comments
-	Apr22	AO	JPM	First issue

ISSUE	DATE	DRAWN	CHECKED	DESCRIPTION
-------	------	-------	---------	-------------

PROJECT Stratfield Farm

CLIENT Manor Oak Homes

JAMES MACKINTOSH ARCHITECTS
DESIGN / CONSERVATION / HISTORIC INTERIORS

E: studio@jamesmackintosh.com
T: 01608 692310 W: www.jamesmackintosharchitects.com

DWG TITLE Block B+C
Proposed FF and Roof Plans

STATUS Planning and LBC

JOB/DWG No. 219-208

SCALE 1:50@A1 1:100@A3 REVISION A