



1.0 South Elevation

Scale 1:100 @ A3 / 1:50 @ A1

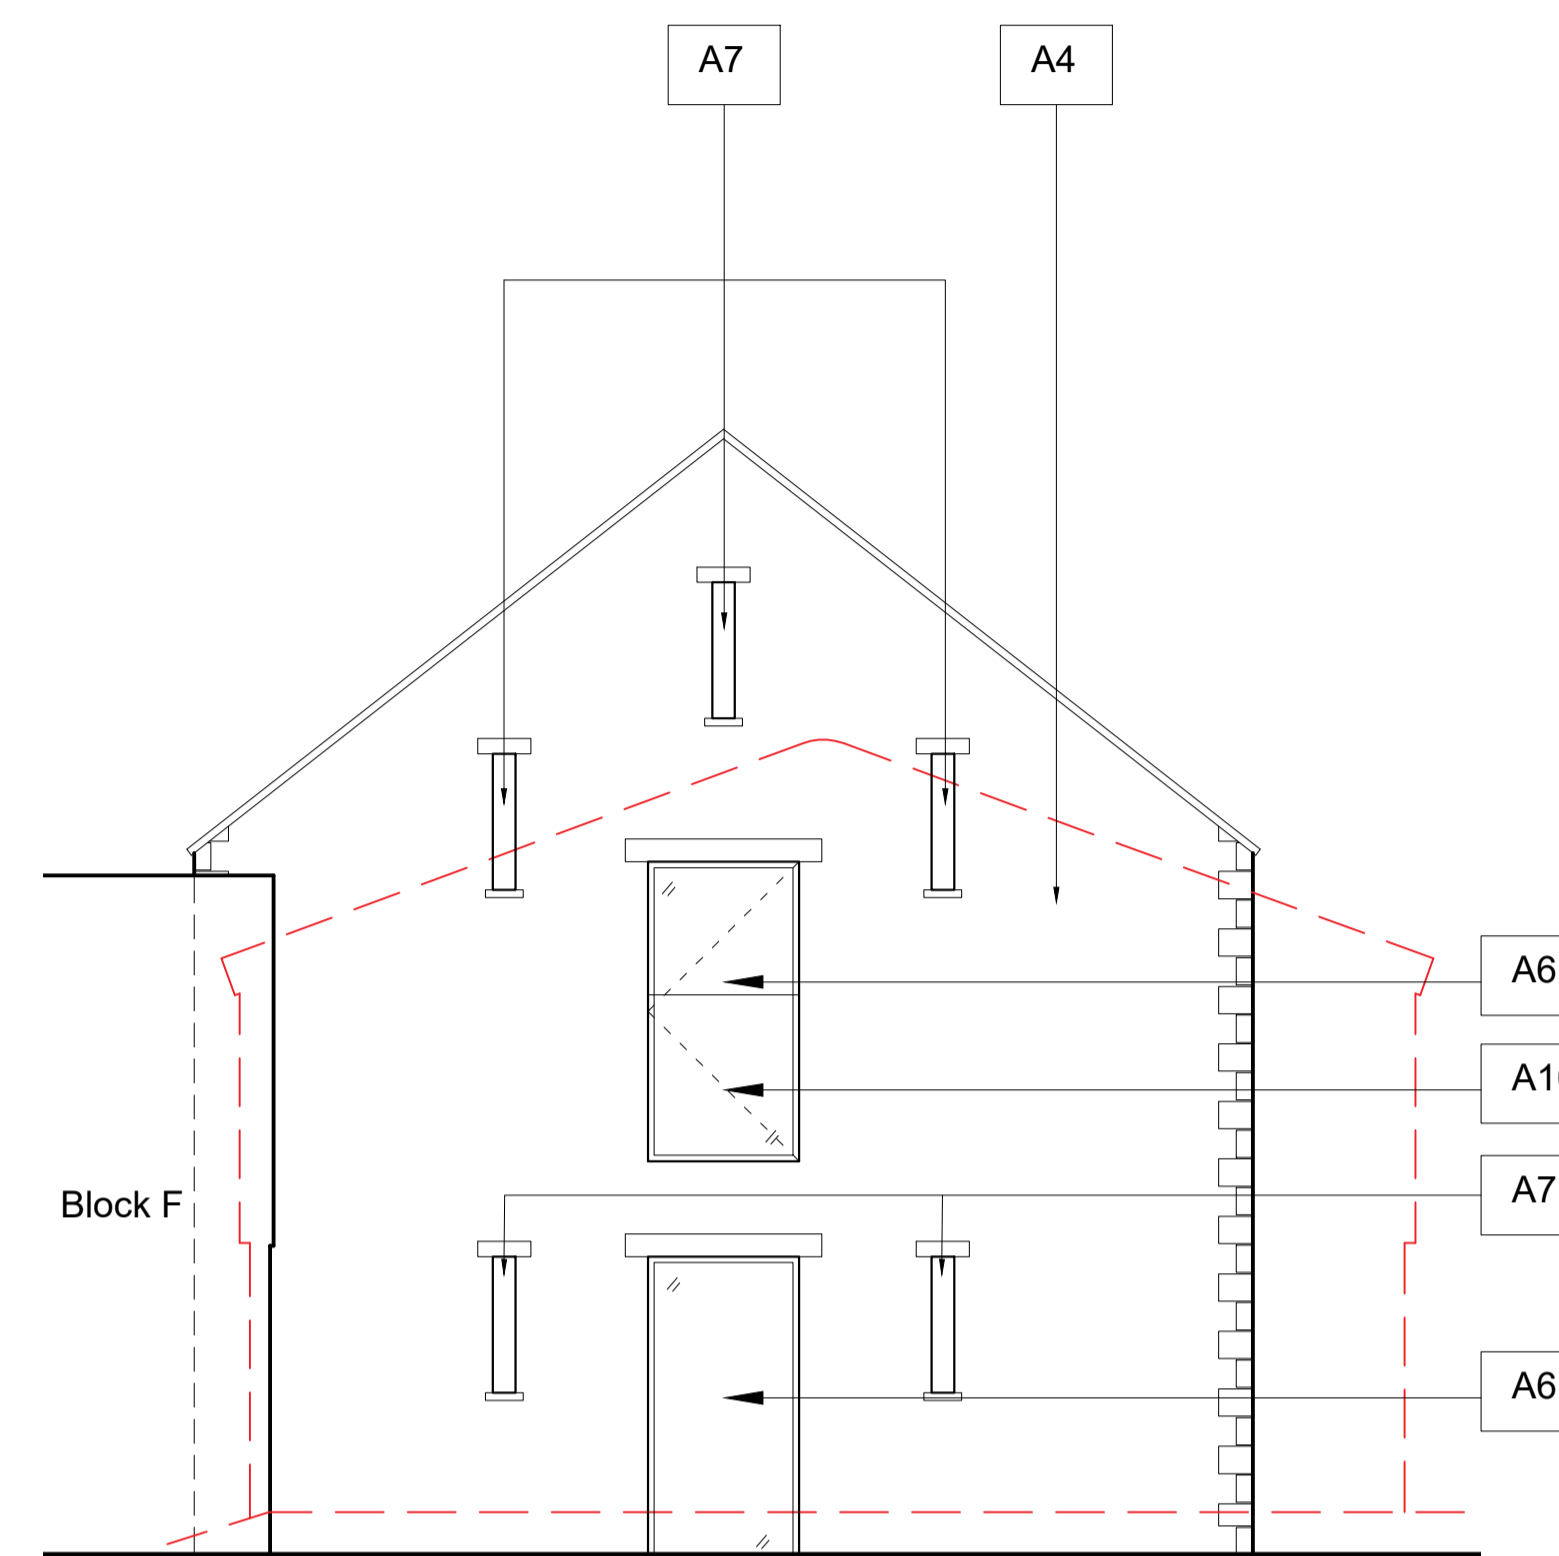


3.0 East Elevation

Scale 1:100 @ A3 / 1:50 @ A1

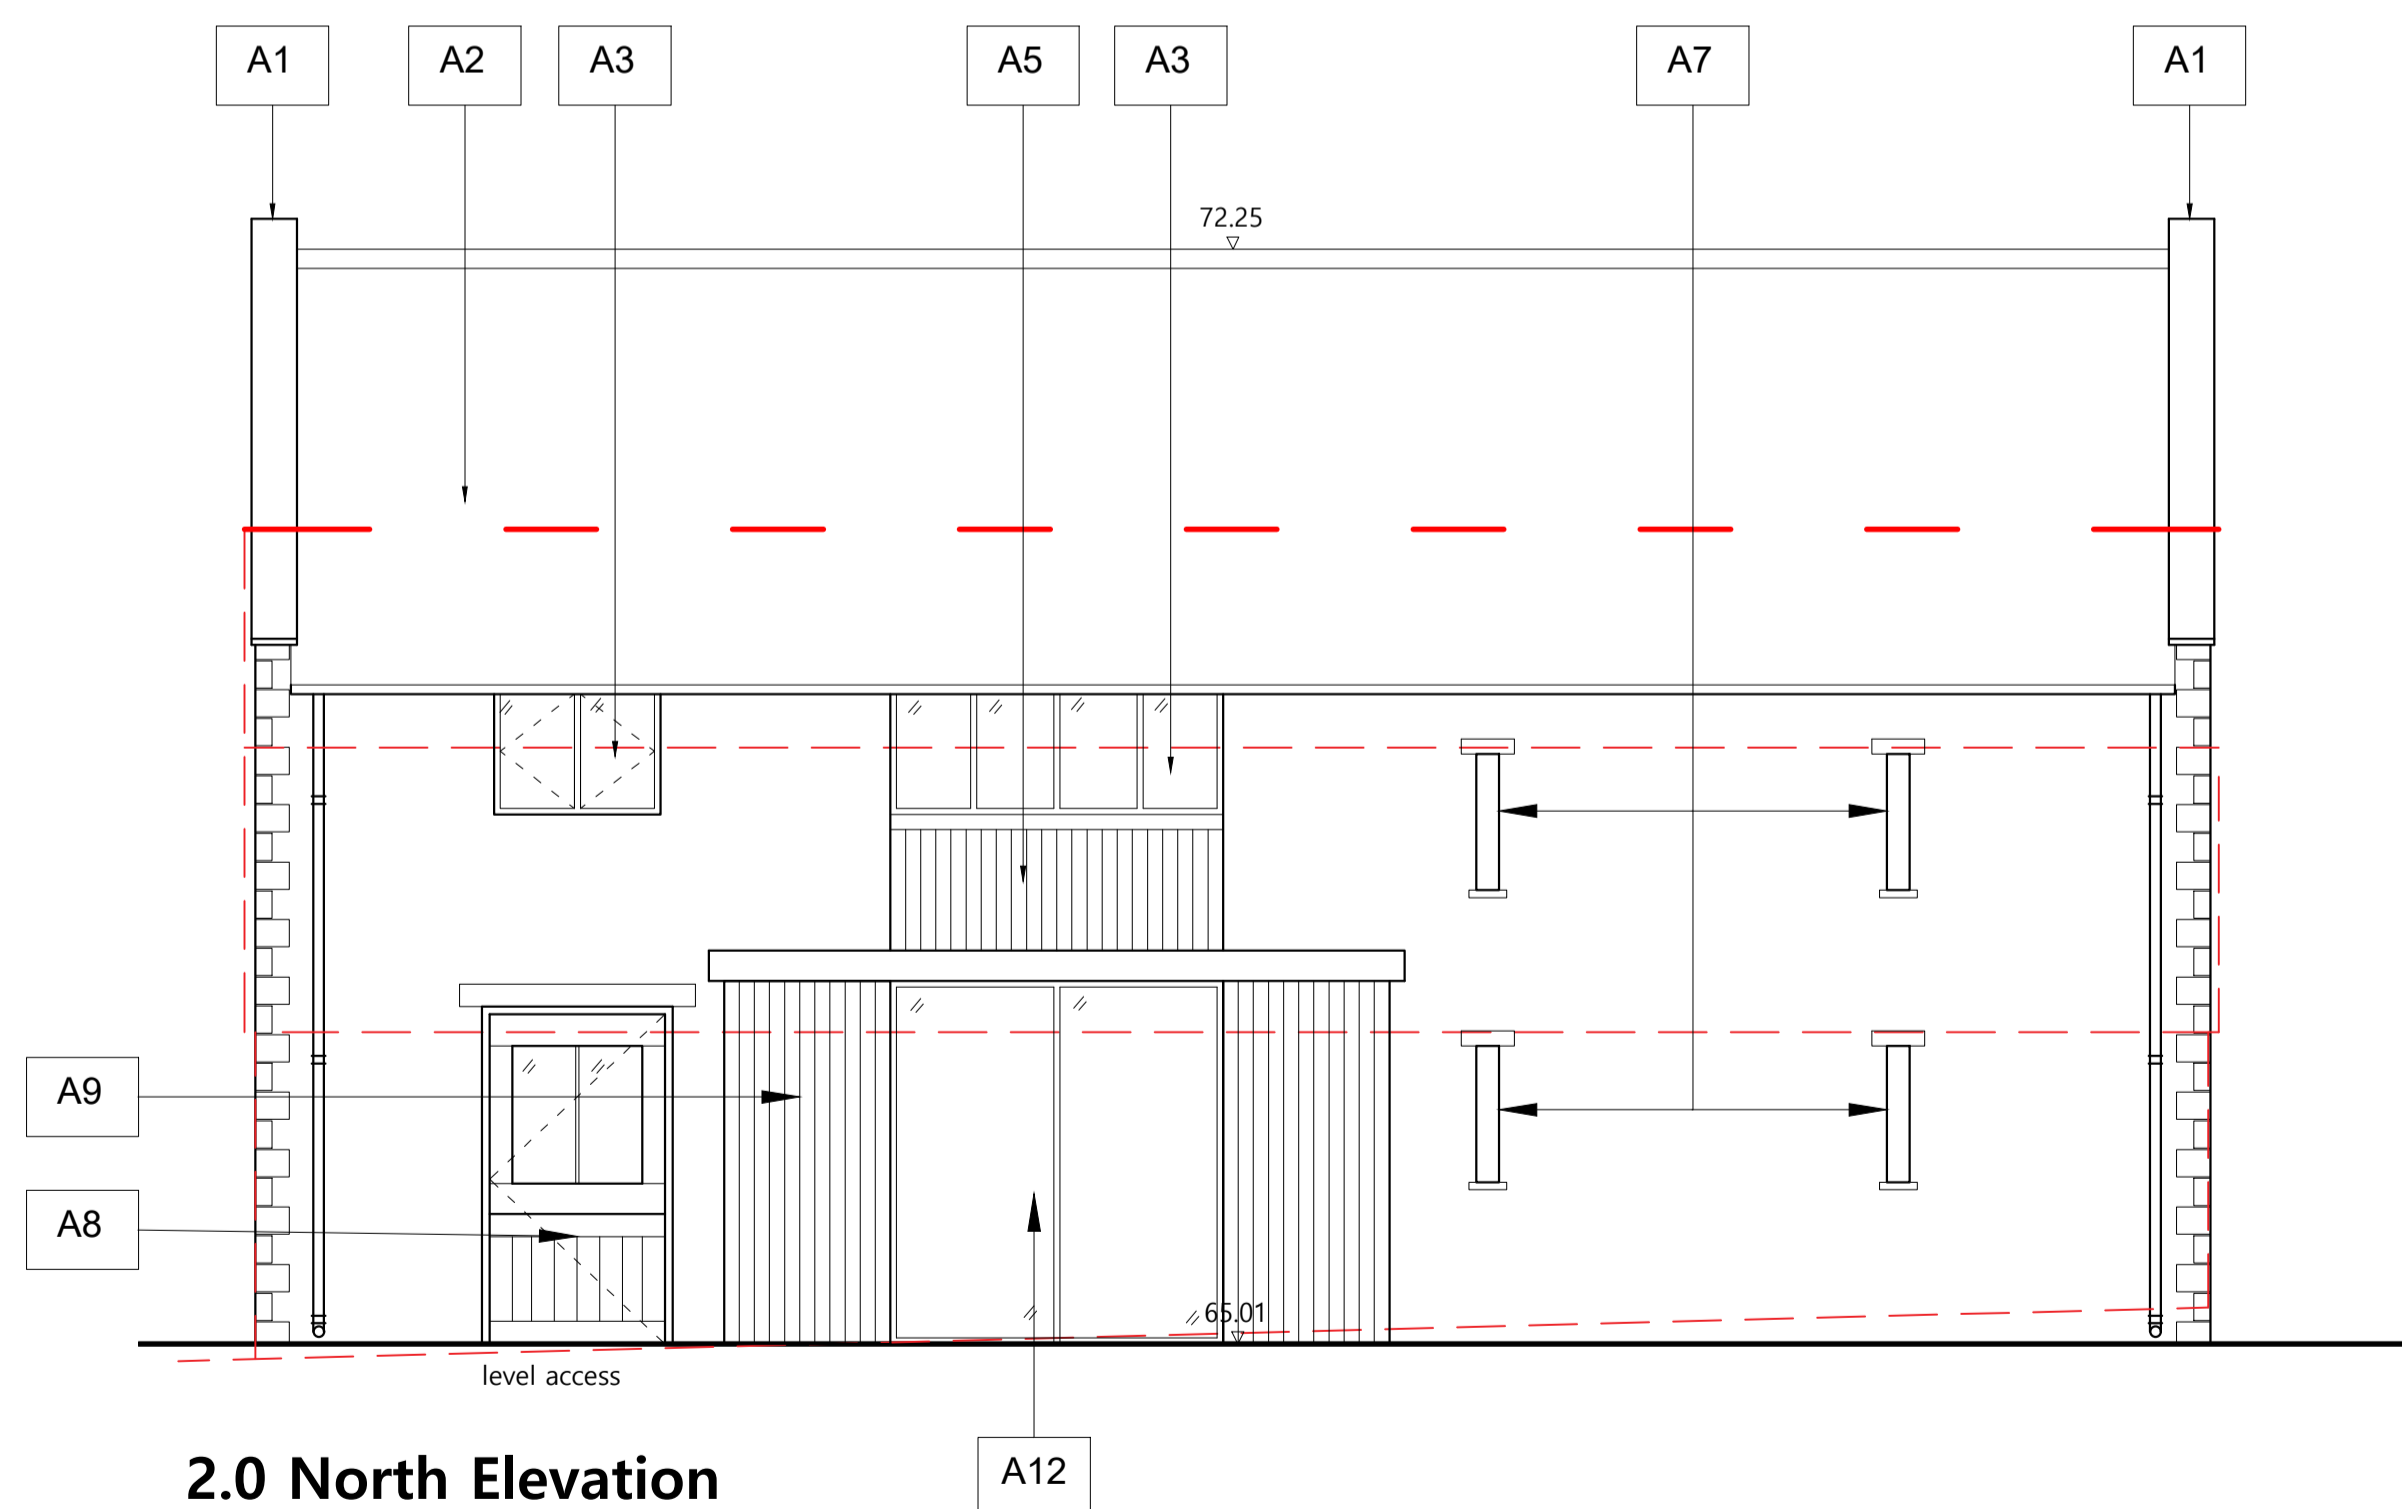

2.0 North Elevation

Scale 1:100 @ A3 / 1:50 @ A1

 

Scale 1:50 @ A1 1:100 @ A3

Key

--- Demolitions

Alterations

- A1 New stone coping
- A2 New stone slate roof
- A3 New double glazed black aluminium window with stone lintel
- A4 New rubble stone cavity wall with ashlar quoins
- A5 New weathered timber cladding
- A6 New black aluminium double glazed doors
- A7 New ventilation slot window with stone lintel
- A8 New timber stable style door
- A9 New weathered timber sliding screens
- A10 New frameless glass balustrade
- A11 New crittall style glazed screen
- A12 New black aluminium framed fixed glazing

A May23 KS/IM JPM Updated following CO comments
 - Apr22 AO JPM First issue

ISSUE	DATE	DRAWN	CHECKED	DESCRIPTION

PROJECT Stratfield Farm

CLIENT Manor Oak Homes

JAMES MACKINTOSH ARCHITECTS

DESIGN / CONSERVATION / HISTORIC INTERIORS

E. studio@jmacintosh.com
 T. 01608 692310 W. www.jamesmackintosharchitects.com

DWG TITLE Block D
 Proposed Elevations

STATUS Planning and LBC

JOB/DWG No. 219-212

SCALE 1:50@A1 1:100@A3 REVISION A