



1.0 First Floor Plan
Scale 1:100 @ A3 / 1:50 @ A1

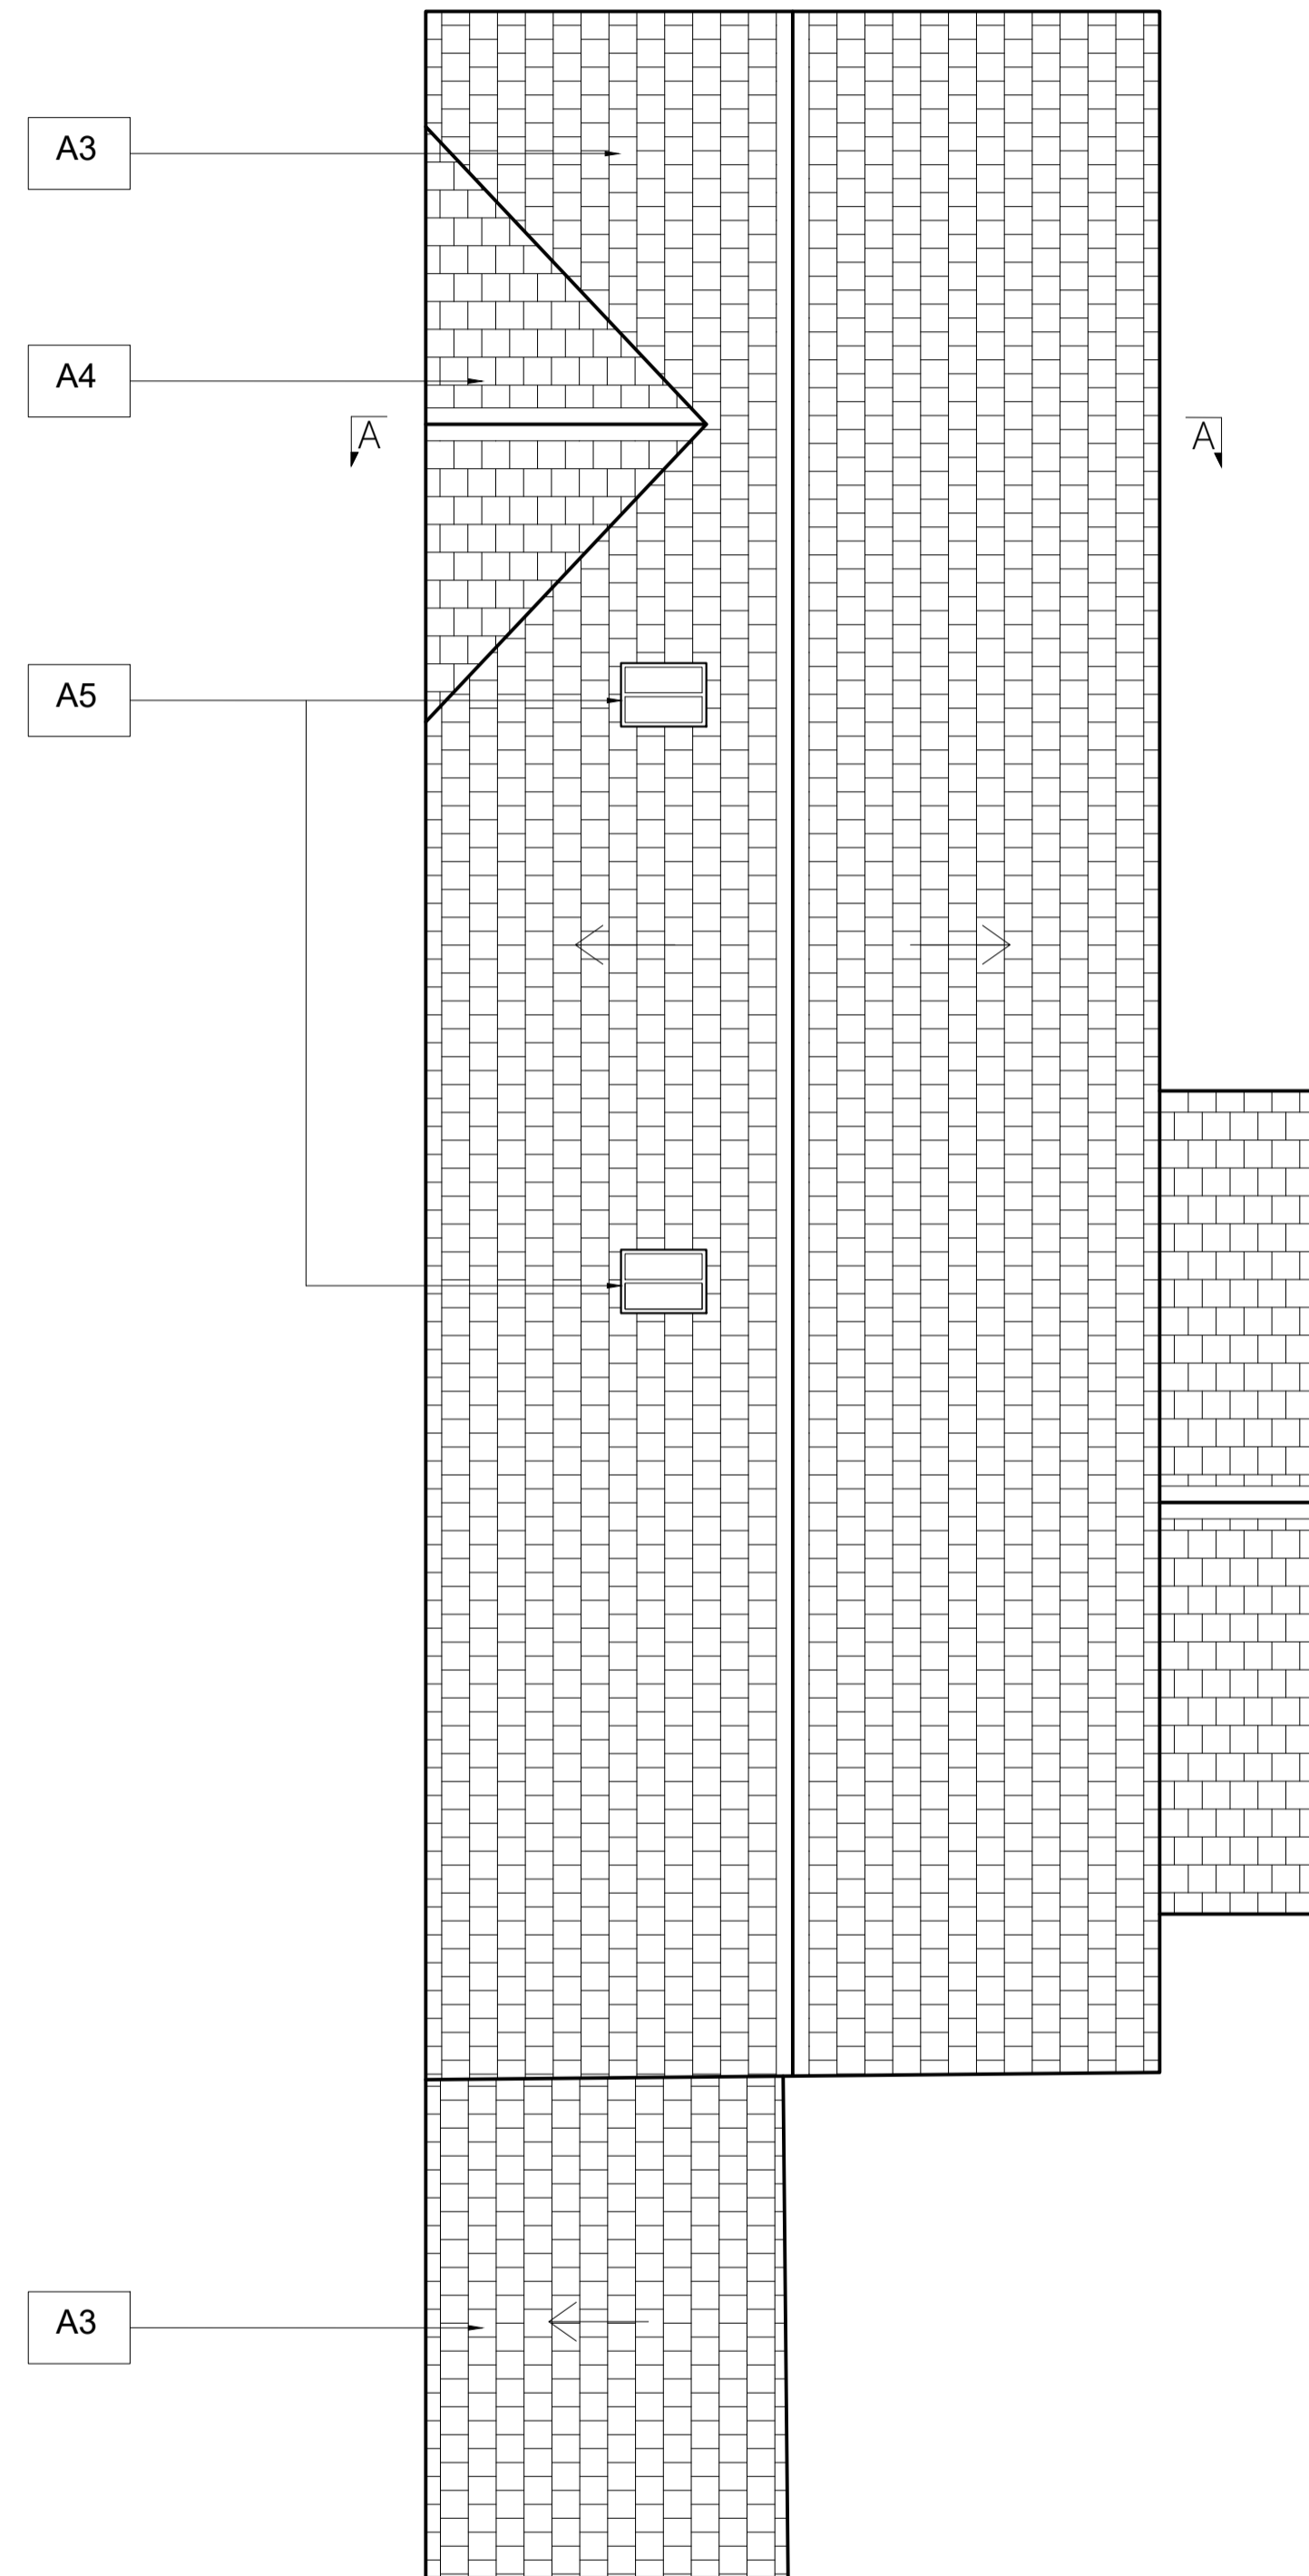


2.0 Roof Plan
Scale 1:100 @ A3 / 1:50 @ A1

 

Scale 1:50 @A1 1:100@A3

Key

- Proposed
- Demolitions

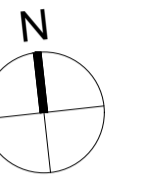

Alterations

- A1** New rubble stone cavity wall using stone reclaimed from site
- A2** New internal timber stud partition
- A3** New Welsh slate roof
- A4** New stone pitching hole style dormer with mullioned metal casement window and slate roof
- A5** New conservation style rooflight

A	May23	IM	JPM	Updated following CO comments
-	Apr22	AO	JPM	First issue

ISSUE	DATE	DRAWN	CHECKED	DESCRIPTION
-------	------	-------	---------	-------------

PROJECT Stratfield Farm

CLIENT Manor Oak Homes

JAMES MACKINTOSH ARCHITECTS

DESIGN / CONSERVATION / HISTORIC INTERIORS

E. studio@mackintosh.com
T. 01608 692310 W. www.jamesmackintosharchitects.com

DWG TITLE Block G
Proposed FF and Roof Plans

STATUS Planning and LBC

JOB/DWG No. 219-218

SCALE 1:50@A1 1:100@A3 REVISION A