


### 1.0 South Elevation

Scale 1:100 @ A3 / 1:50 @ A1

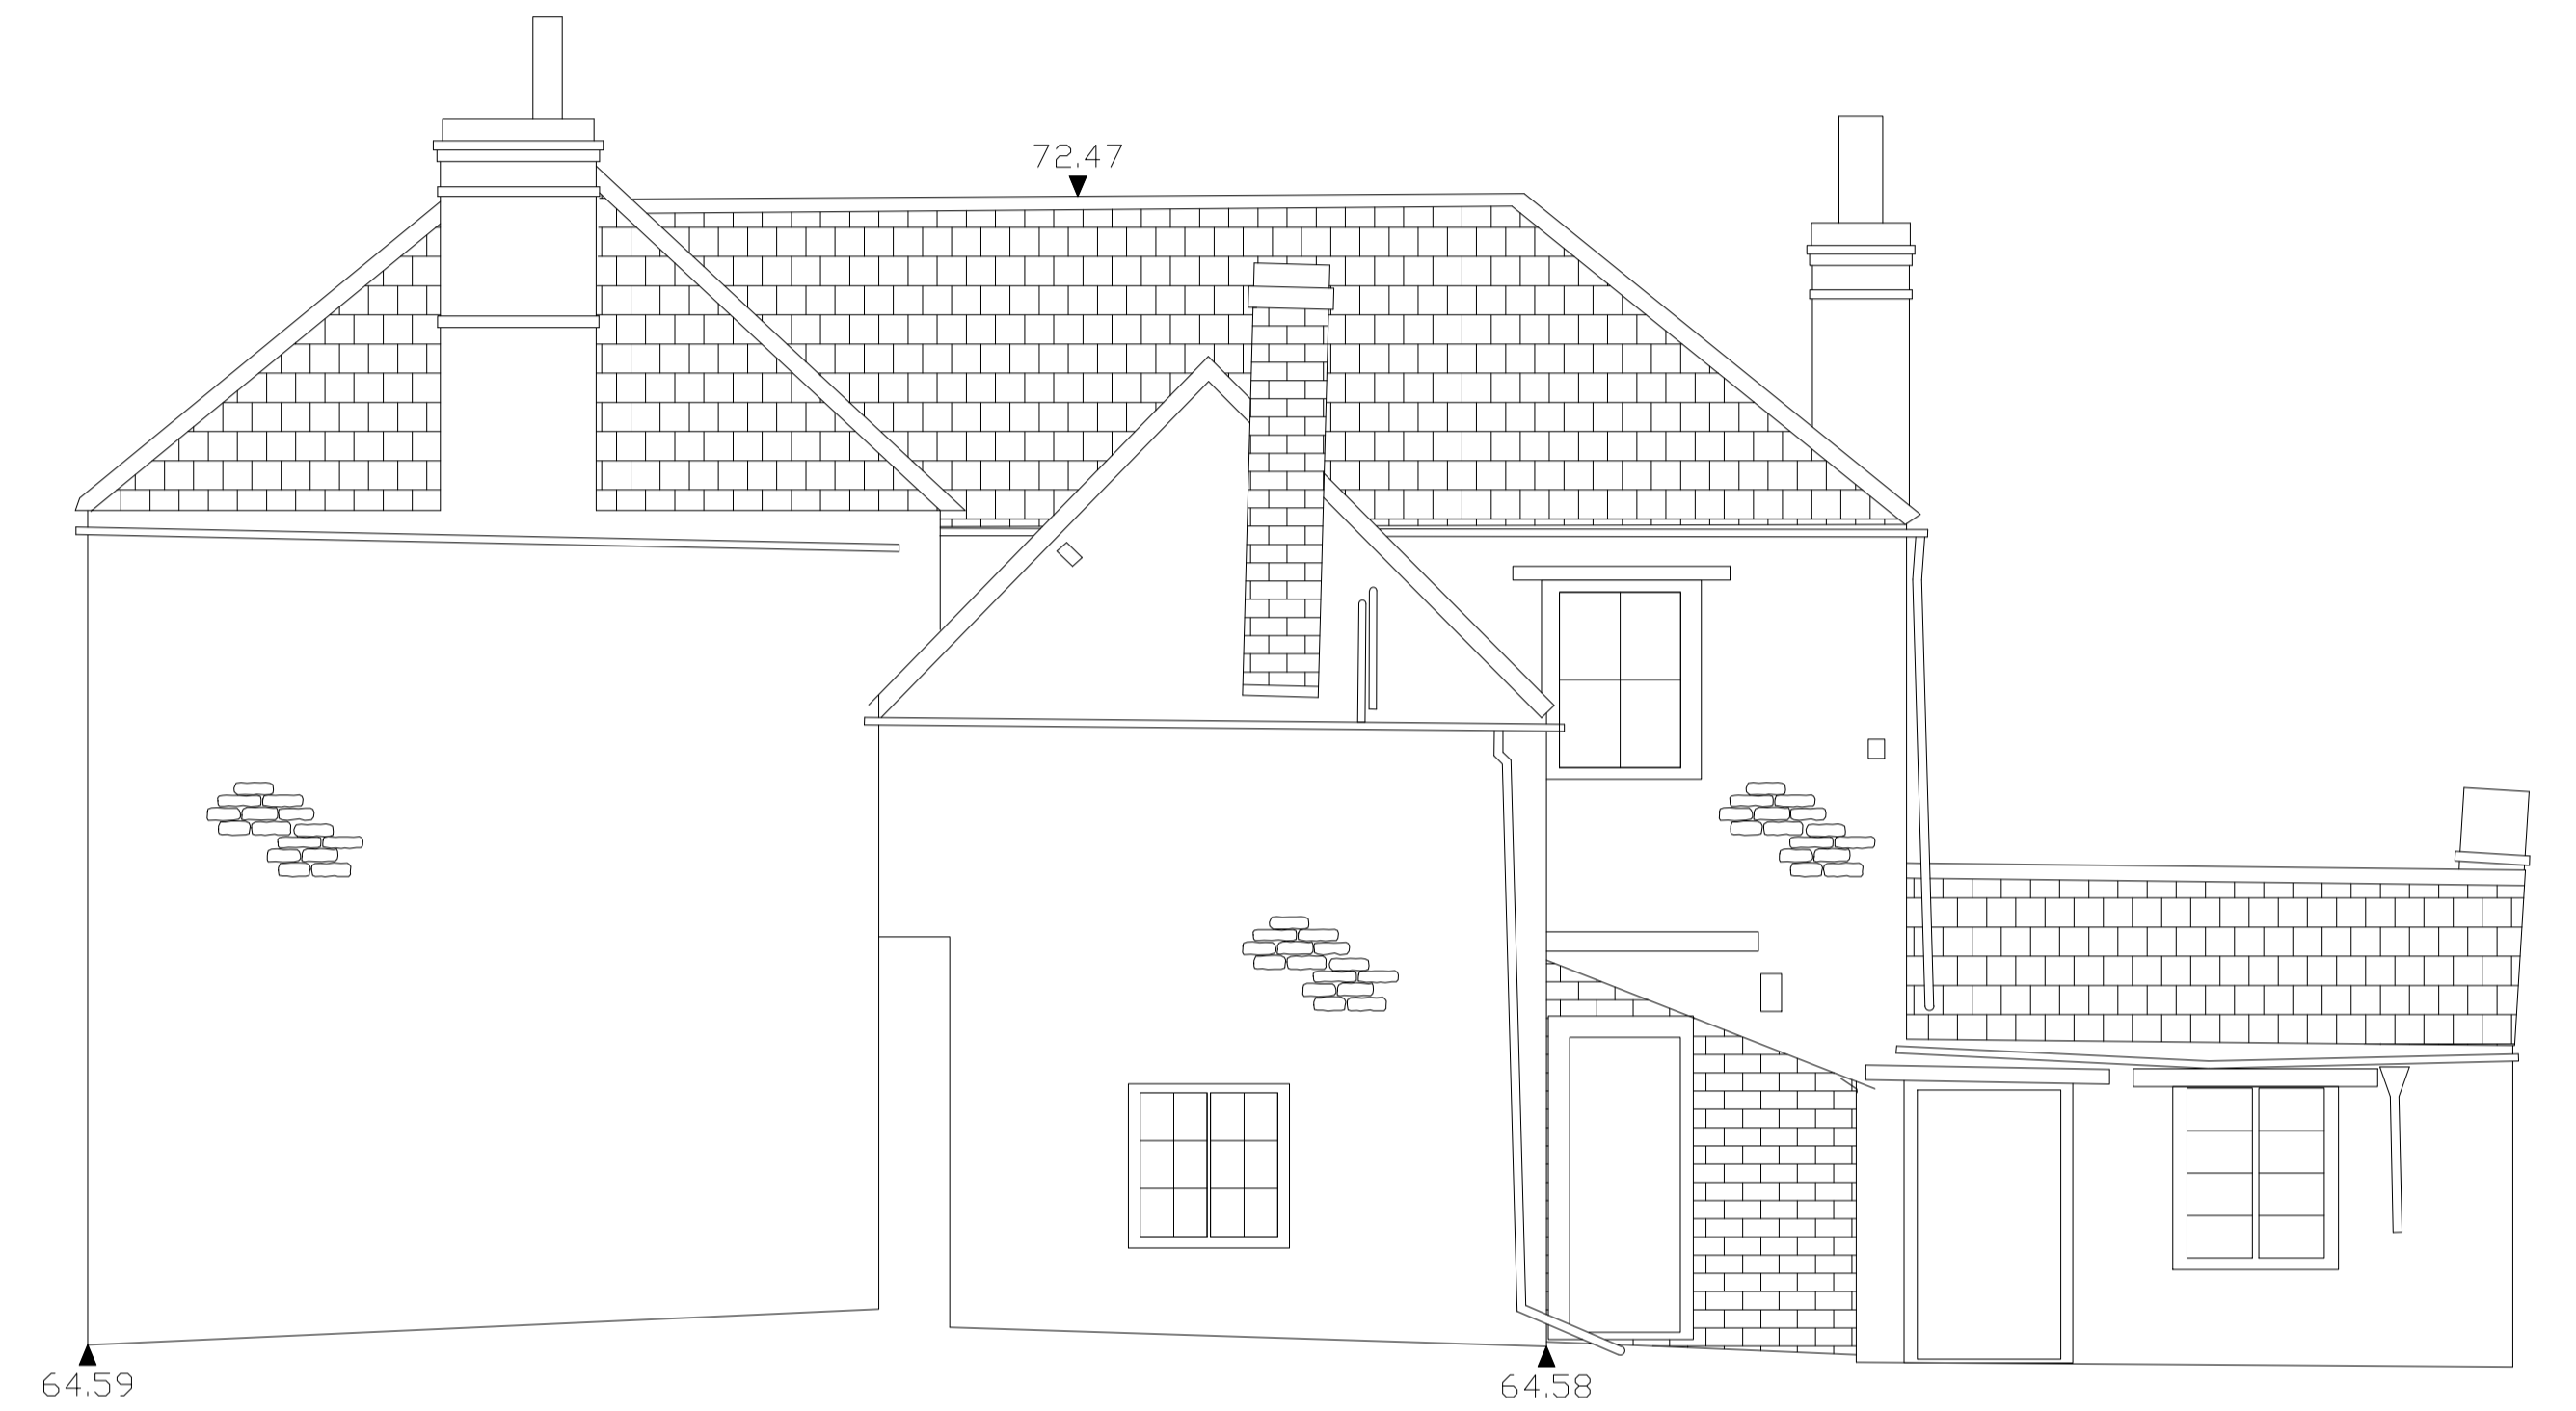

### 2.0 East Elevation


Scale 1:100 @ A3 / 1:50 @ A1

#### NOTES

Drawings are based on survey data and may not accurately represent what is physically present. Do not scale from this drawing. All dimensions are to be verified on site before proceeding with the work.

All dimensions are in millimeters unless noted otherwise.

James Mackintosh Architects shall be notified in writing of any discrepancies.

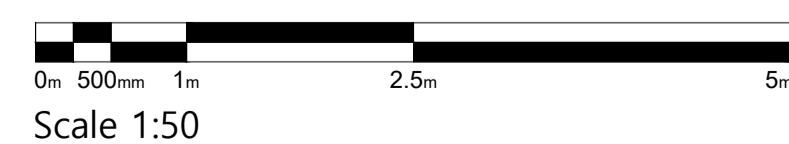

-	Mon-YtdPM	JPM	First issue
ISSUE DATE	DRAWN	CHECKED	DESCRIPTION

**JAMES MACKINTOSH ARCHITECTS**

DESIGN / CONSERVATION / HISTORIC INTERIORS

E. studio@jmackintosh.com  
T. 01608 692310 W. www.jamesmackintosharchitects.com

**PROJECT** Stratfield Farm

**CLIENT** Manor Oak Homes

**DRAWING STATUS** Existing

**DRG TITLE** South and East Elevations  
Existing Elevations

**JOB/DRG No.** 219/103

**SCALE** 1:50@A1

**REVISION** 0