



1.0 Ground Floor Plan
 Scale 1:100 @ A3 / 1:50 @ A1

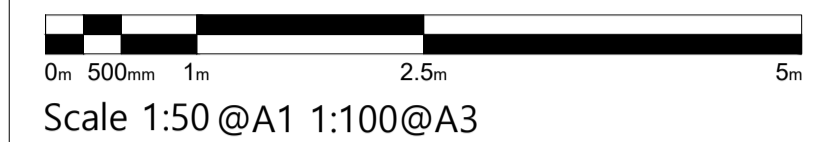

Key

- Proposed
- - - Demolitions

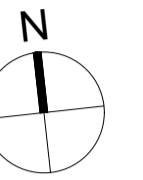

Alterations

- A1** Timber post and rail fence
- A2** Low stone drywalling
- A3** New double glazed timber bi-fold doors
- A4** New rubble stone cavity wall to match Block B
- A5** New double glazed flush timber casement window
- A6** New arrow-slit windows
- A7** New insulated concrete slab

- Apr22 AO JPM First issue

ISSUE	DATE	DRAWN	CHECKED	DESCRIPTION

PROJECT Stratfield Farm

CLIENT Manor Oak Homes

JAMES MACKINTOSH ARCHITECTS

DESIGN / CONSERVATION / HISTORIC INTERIORS
 E. studio@jmacintosh.com
 T. 01608 692310 W. www.jamesmackintosharchitects.com

DWG TITLE Block D
 Proposed GF Plan

STATUS Planning and LBC

JOB/DWG No. 219-210

SCALE 1:50@A1 1:100@A3 REVISION 0