

Scale 1:50 @A1 1:100@A3

Key

--- Demolitions

Alterations

- A1 New clay tile roof
- A2 New weathered timber boarding
- A3 New oak posts on red brick pier
- A4 New red brick plinth
- A5 Existing dry stone wall rebuilt using stone reclaimed from site
- A6 Existing gate replaced with new fixed timber gate

Apr22 AO JPM First issue

ISSUE DATE DRAWN CHECKED DESCRIPTION

PROJECT Stratfield Farm

CLIENT Manor Oak Homes

JAMES MACKINTOSH ARCHITECTS

DESIGN / CONSERVATION / HISTORIC INTERIORS


E. studio@jmackintosh.com
T. 01608 692310 W. www.jamesmackintosharchitects.com

DWG TITLE Block E
Proposed Elevations

STATUS Planning and LBC


JOB/DWG No. 219-214

SCALE 1:50@A1 1:100@A3 REVISION 0

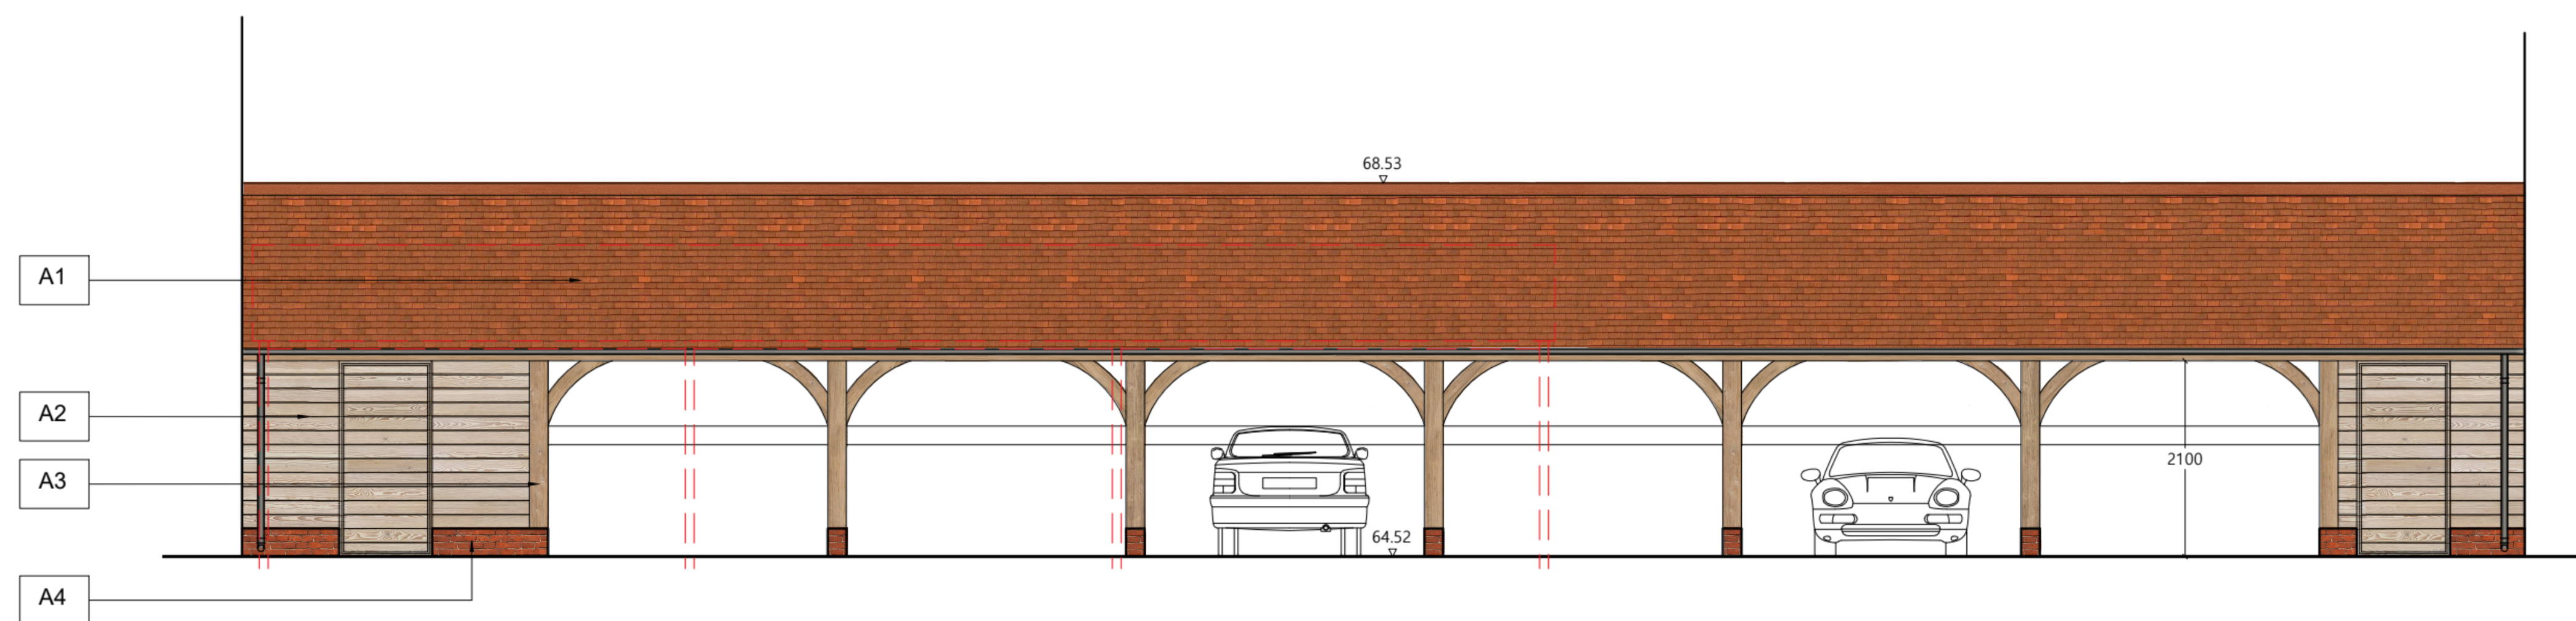

1.0 North Elevation

Scale 1:100 @ A3 / 1:50 @ A1

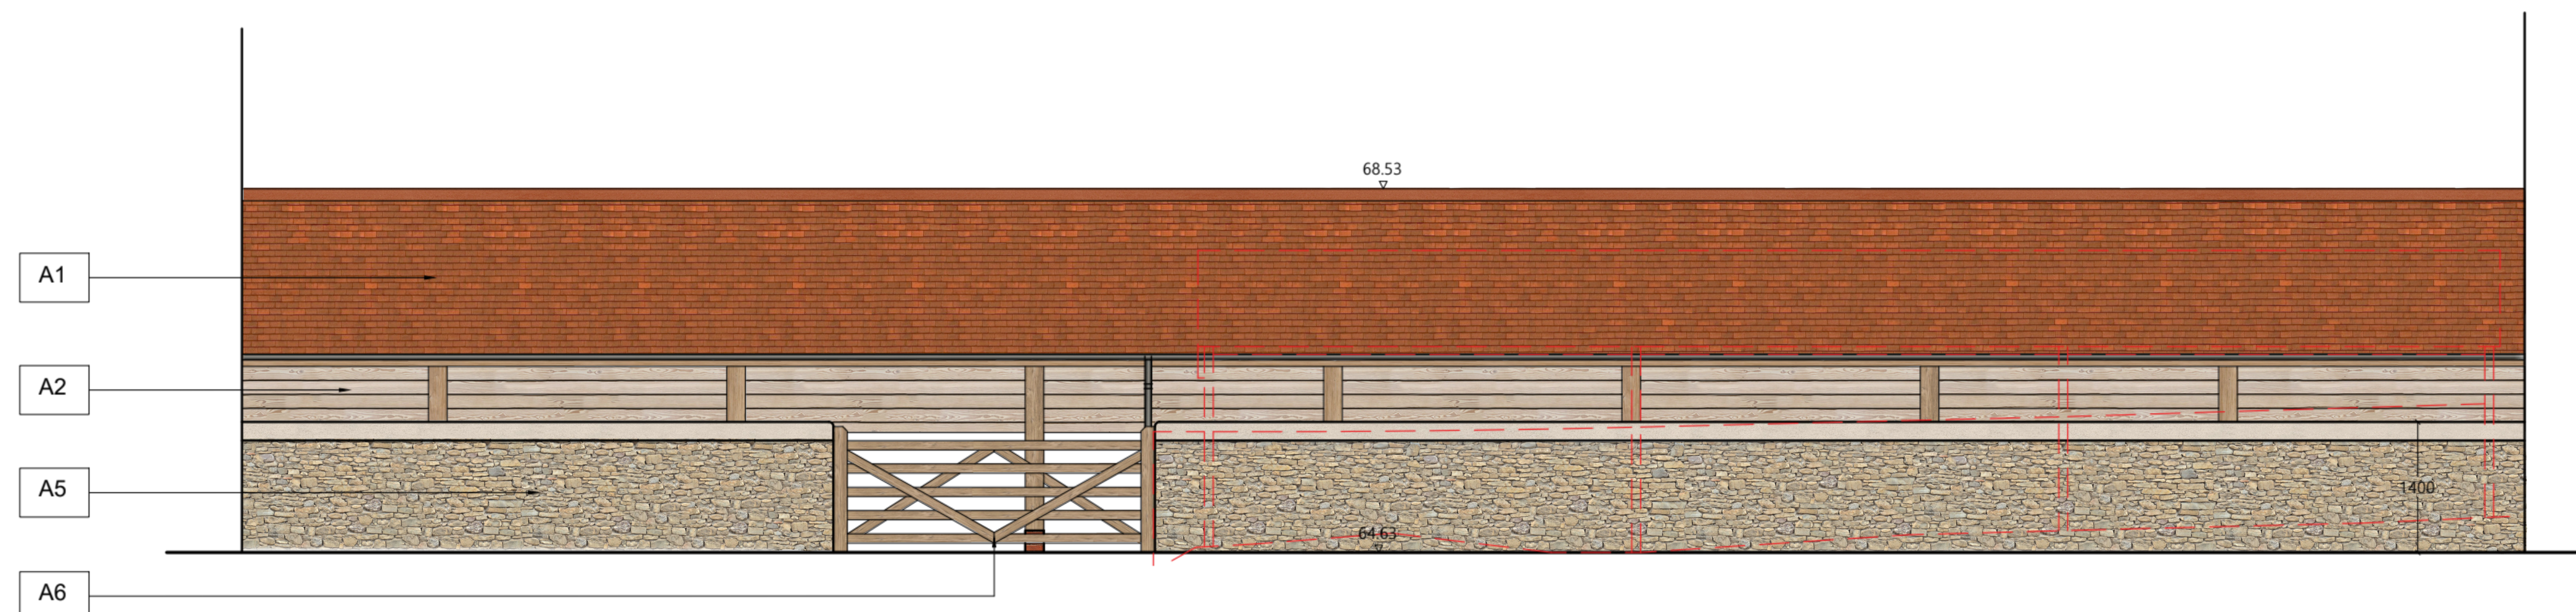

2.0 South Elevation

Scale 1:100 @ A3 / 1:50 @ A1