

Scale 1:50 @A1 1:100@A3

Key

--- Demolitions

Alterations

- A1 New full height double glazing
- A2 New slate roof
- A3 New weathered timber hit and miss cladding
- A4 New stable style timber door
- A5 New oak post on staddle stone
- A6 New conservation style rooflight
- A7 Bin store for Farmhouse
- A8 New double glazed flush timber casement window with timber lintel
- A9 Existing stone wall rebuilt using stone reclaimed from site
- A10 New double glazed timber french door

- Apr22 AO JPM First issue

ISSUE	DATE	DRAWN	CHECKED	DESCRIPTION

PROJECT Stratfield Farm

CLIENT Manor Oak Homes

JAMES MACKINTOSH ARCHITECTS
DESIGN / CONSERVATION / HISTORIC INTERIORS

E. studio@jmackintosh.com
 T. 01608 692310 W. www.jamesmackintosharchitects.com

DWG TITLE Block F
 Proposed Elevations

STATUS Planning and LBC


JOB/DWG No. 219-216

SCALE 1:50@A1 1:100@A3 **REVISION** 0




1.0 West Elevation

Scale 1:100 @ A3 / 1:50 @ A1

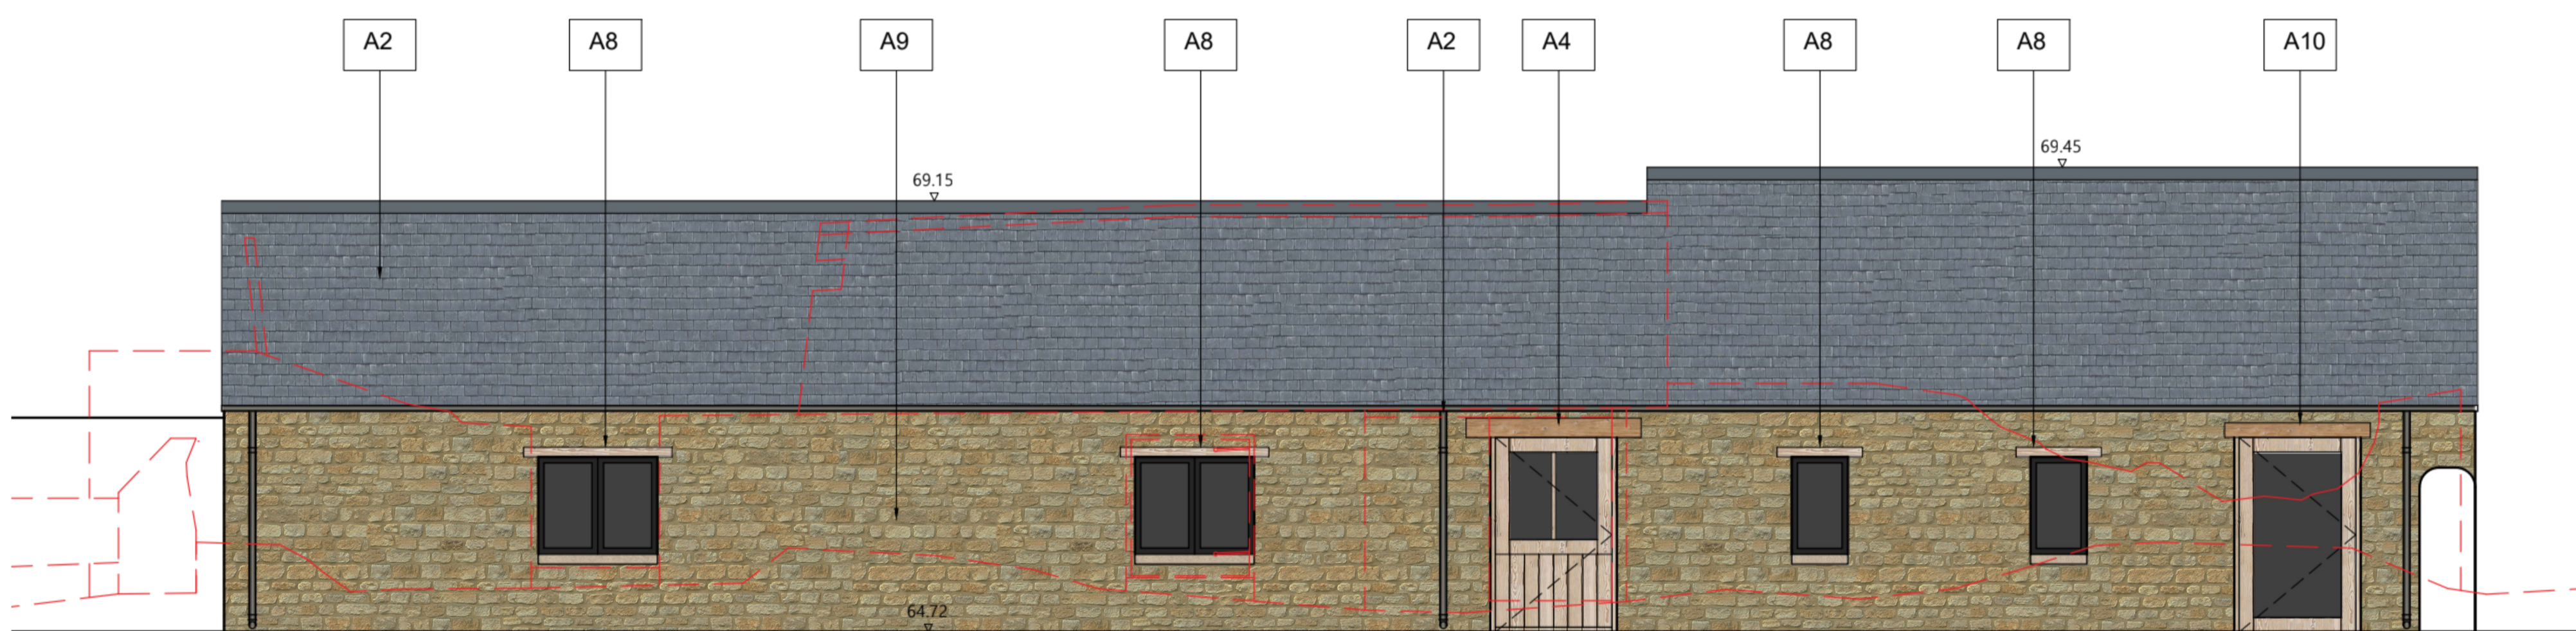

2.0 East Elevation

Scale 1:100 @ A3 / 1:50 @ A1

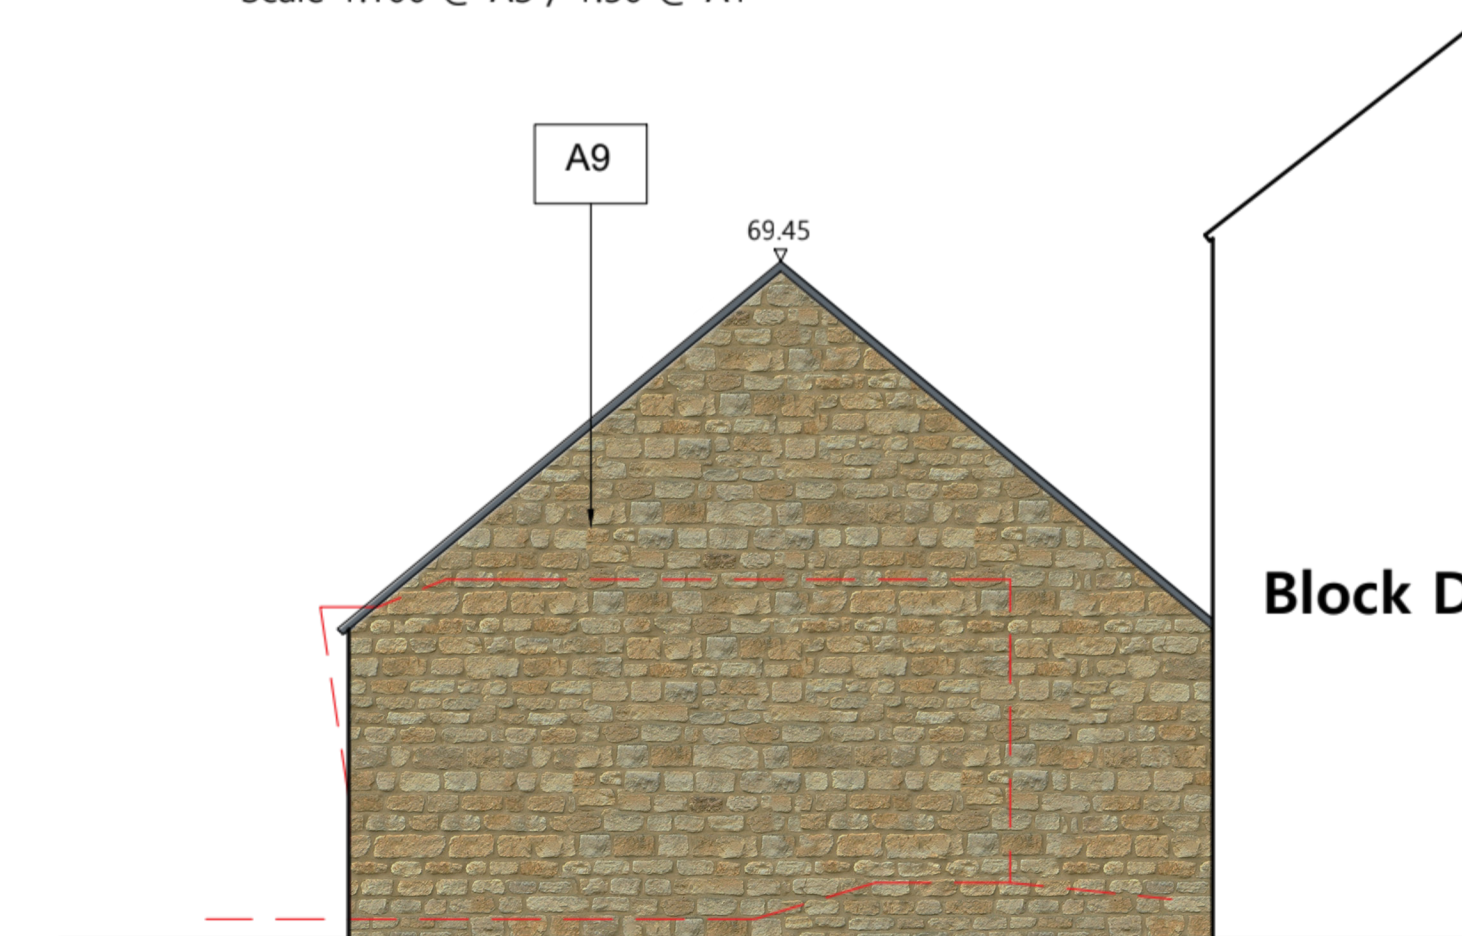

3.0 North Elevation

Scale 1:100 @ A3 / 1:50 @ A1