





1.0 North Elevation

Scale 1:100 @ A3 / 1:50 @ A1

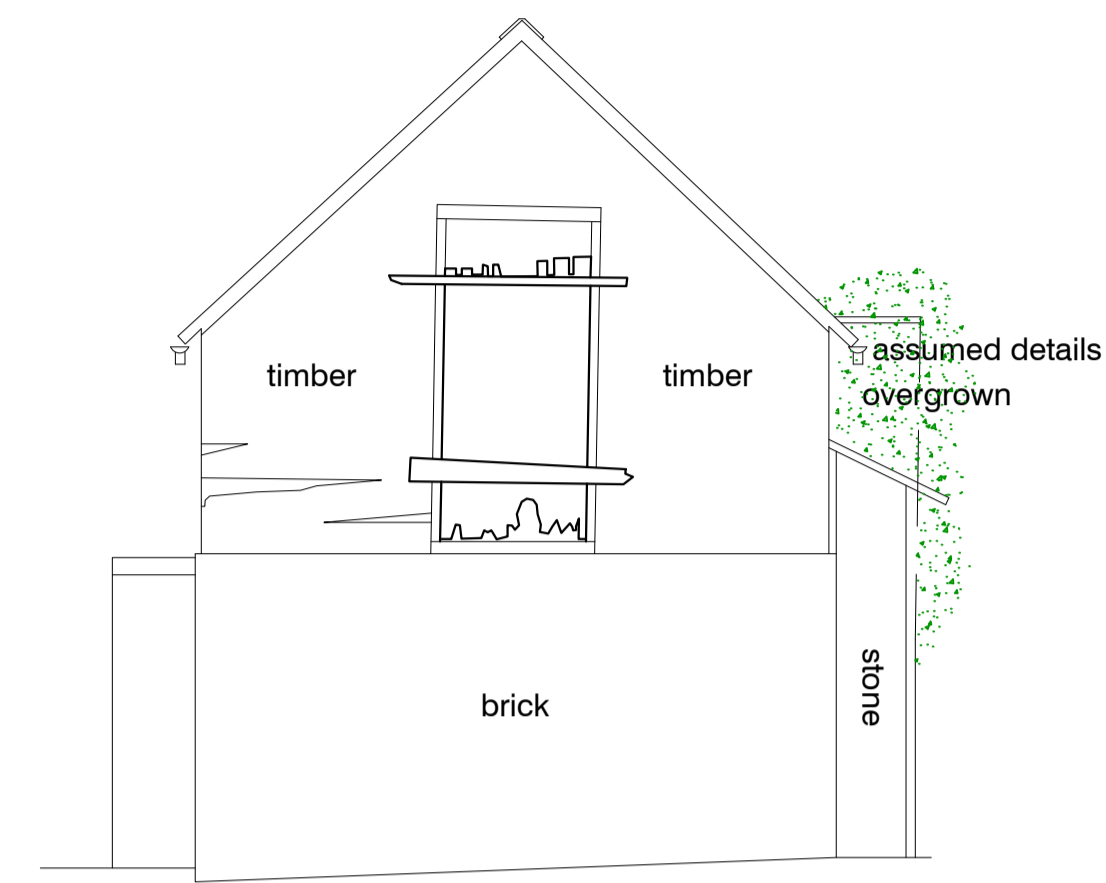


2.0 West Elevation

Scale 1:100 @ A3 / 1:50 @ A1

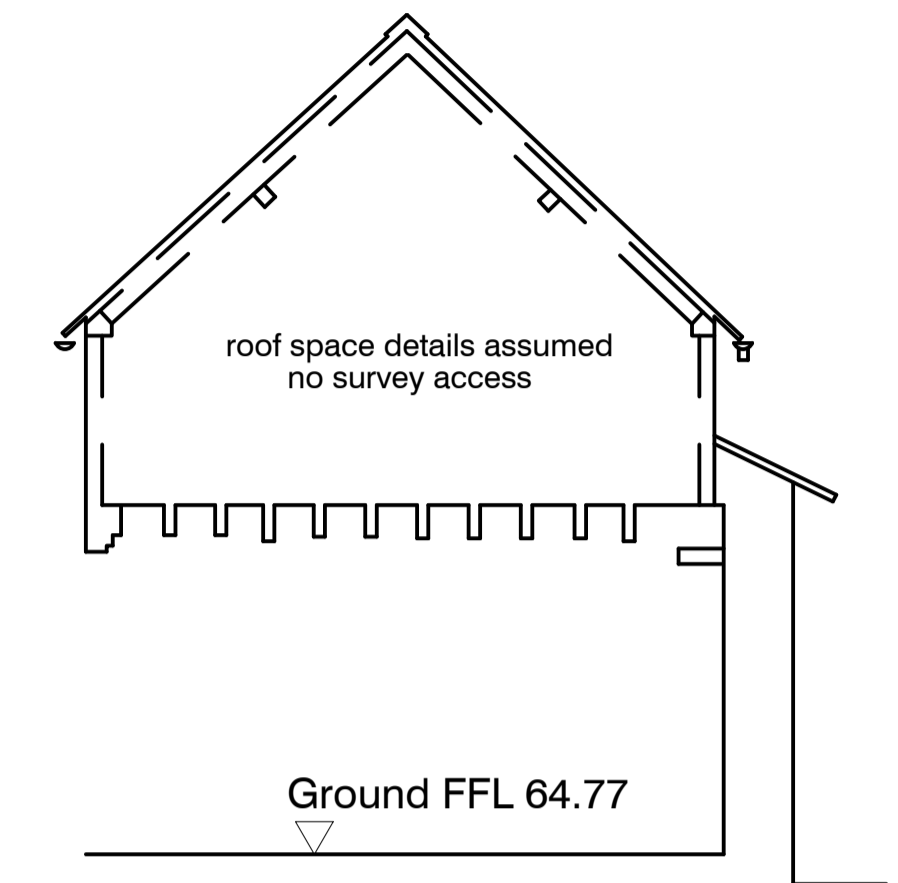


3.0 Section A

Scale 1:100 @ A3 / 1:50 @ A1

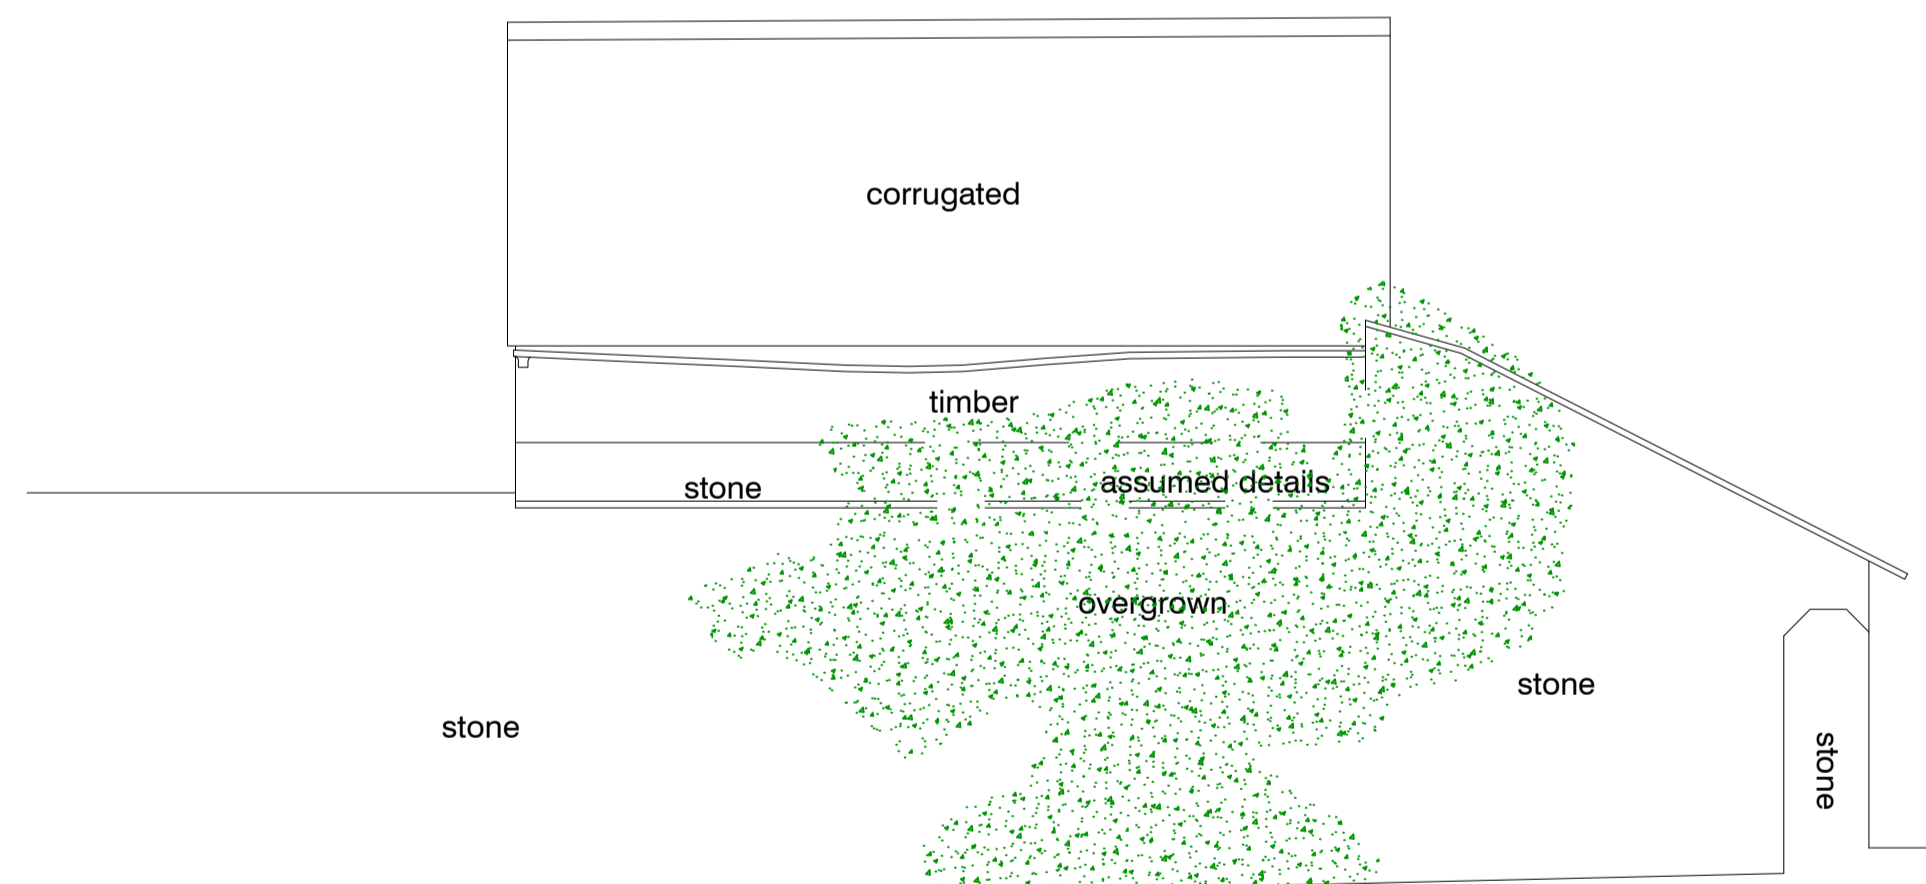


4.0 South Elevation

Scale 1:100 @ A3 / 1:50 @ A1

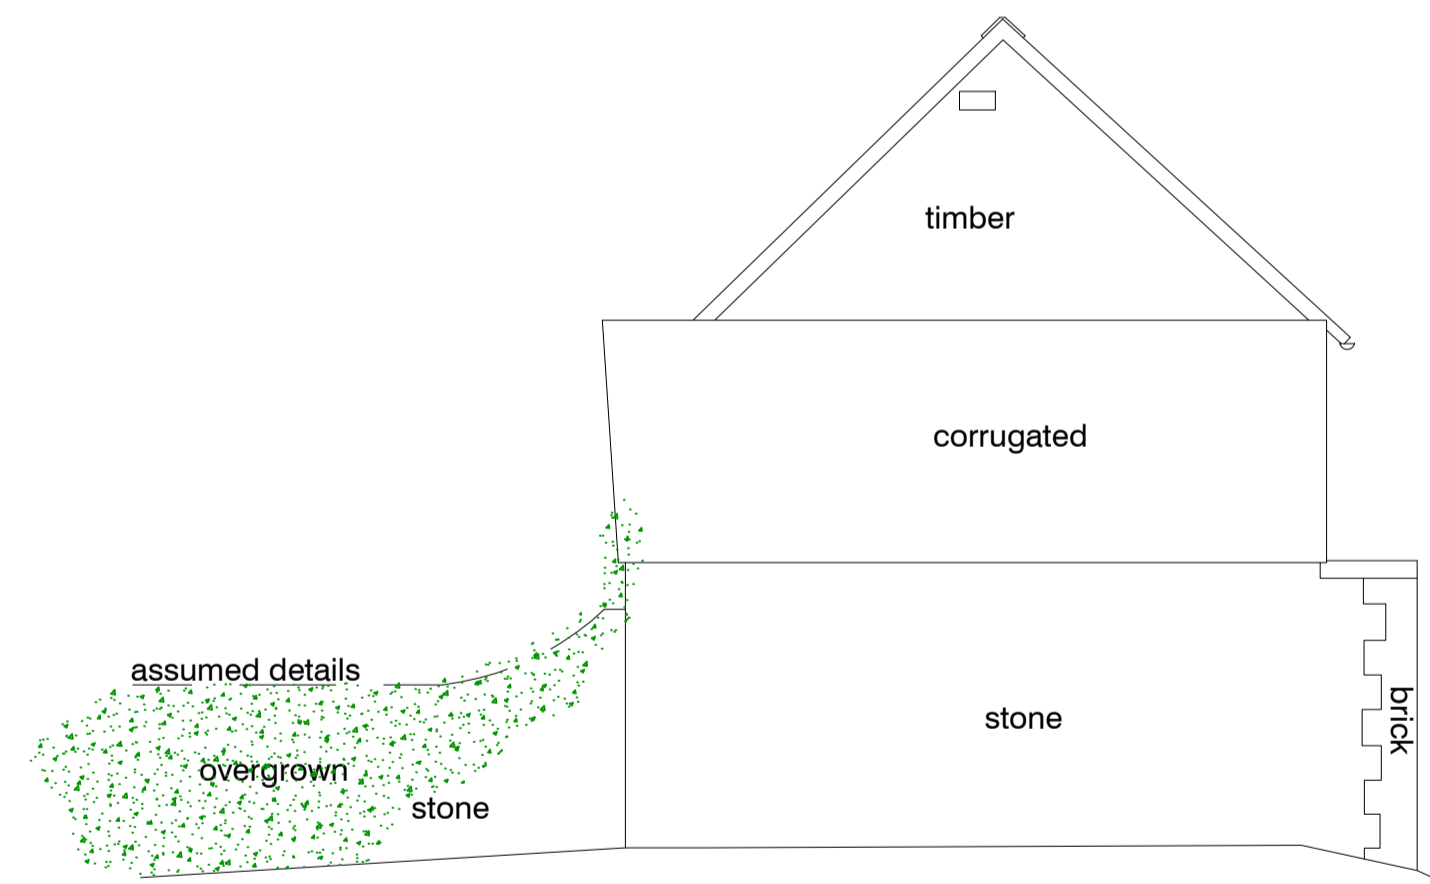

5.0 East Elevation


Scale 1:100 @ A3 / 1:50 @ A1

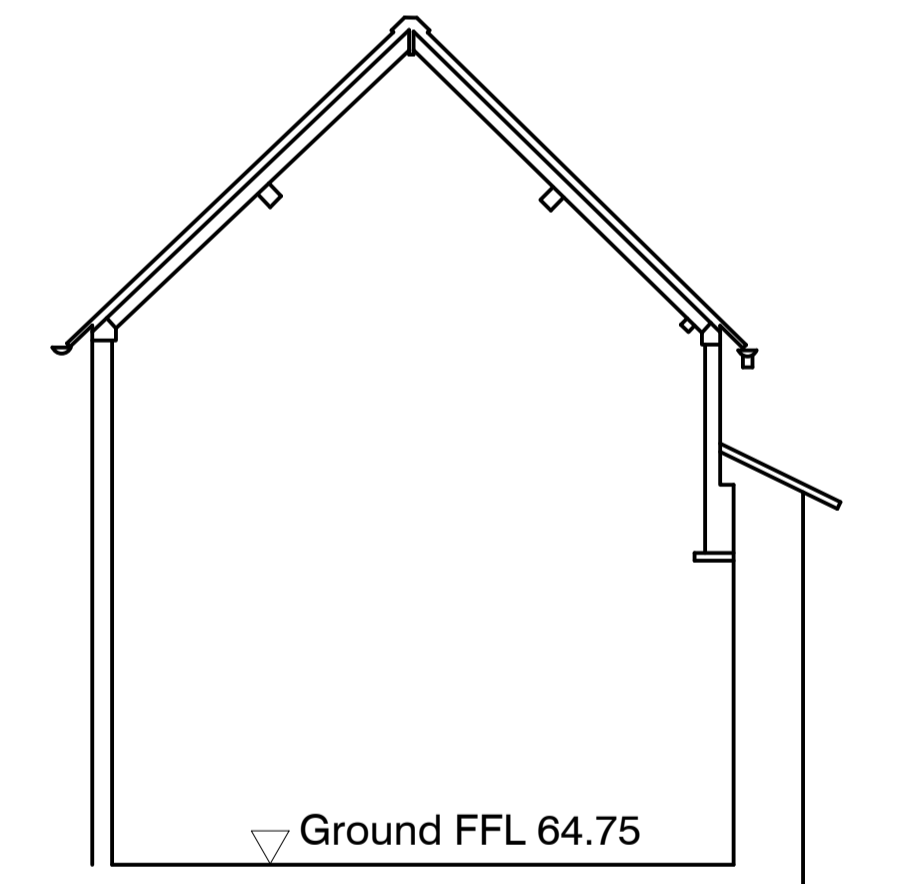

6.0 Section B

Scale 1:100 @ A3 / 1:50 @ A1

NOTES
 Drawings are based on survey data and may not accurately represent what is physically present. Do not scale from this drawing. All dimensions are to be verified on site before proceeding with the work.
 All dimensions are in millimeters unless noted otherwise.
 James Mackintosh Architects shall be notified in writing of any discrepancies.

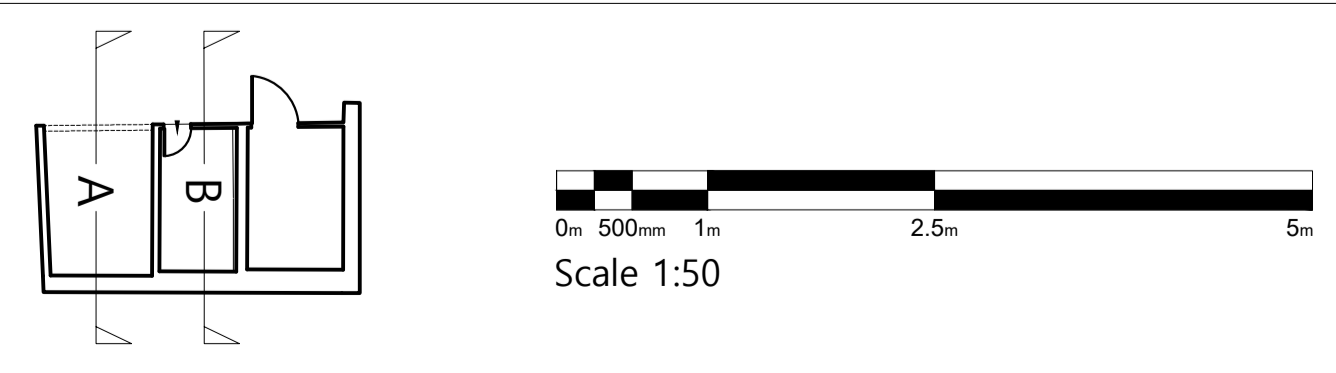

Mon-YtdPM	JPM	First issue
ISSUE DATE	DRAWN	CHECKED/DESCRIPTION

JAMES MACKINTOSH ARCHITECTS
 DESIGN / CONSERVATION / HISTORIC INTERIORS
 E. studio@jmackintosh.com
 T. 01608 692310 W. www.jamesmackintosharchitects.com

PROJECT	Stratfield Farm
CLIENT	Manor Oak Homes
DRAWING STATUS	Existing

DRG TITLE	Annexe Existing Elevations
JOB/DRG No.	219/105
SCALE	1:50@A1
REVISION	0