

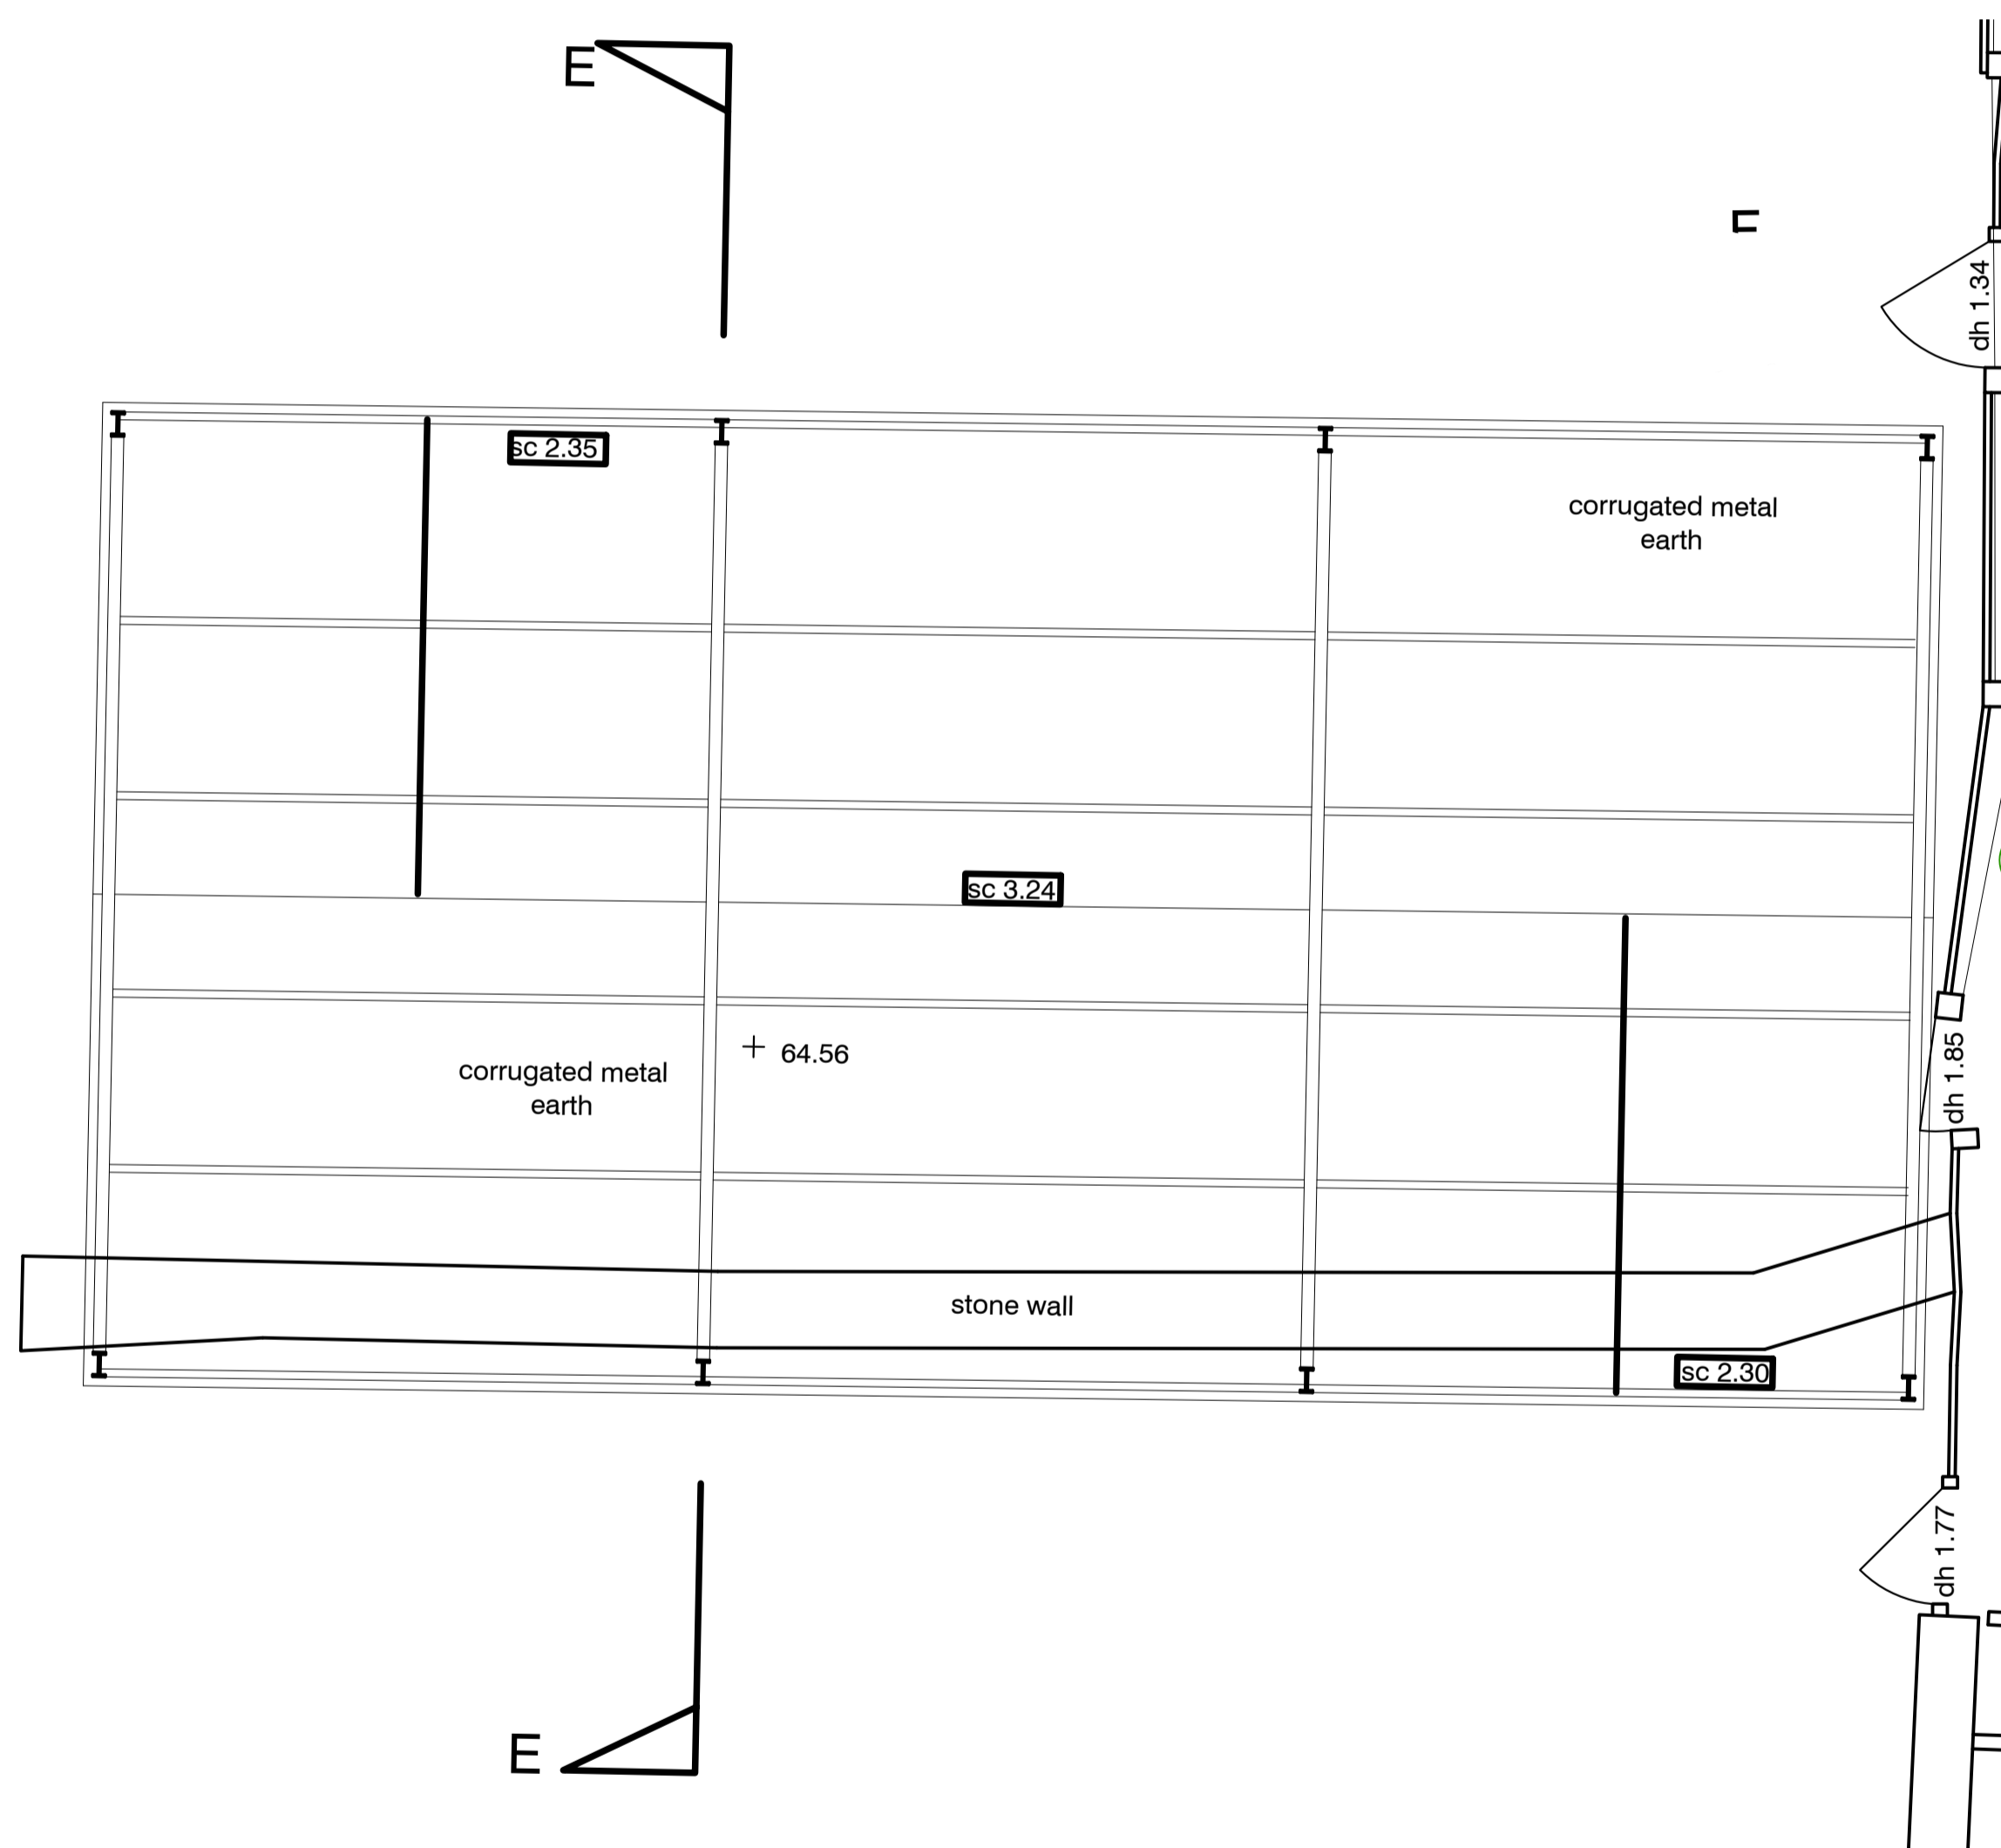


Scale 1:50 @A1 1:100@A3

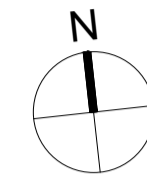

1.0 Ground Floor Plan

Scale 1:100 @ A3 / 1:50 @ A1

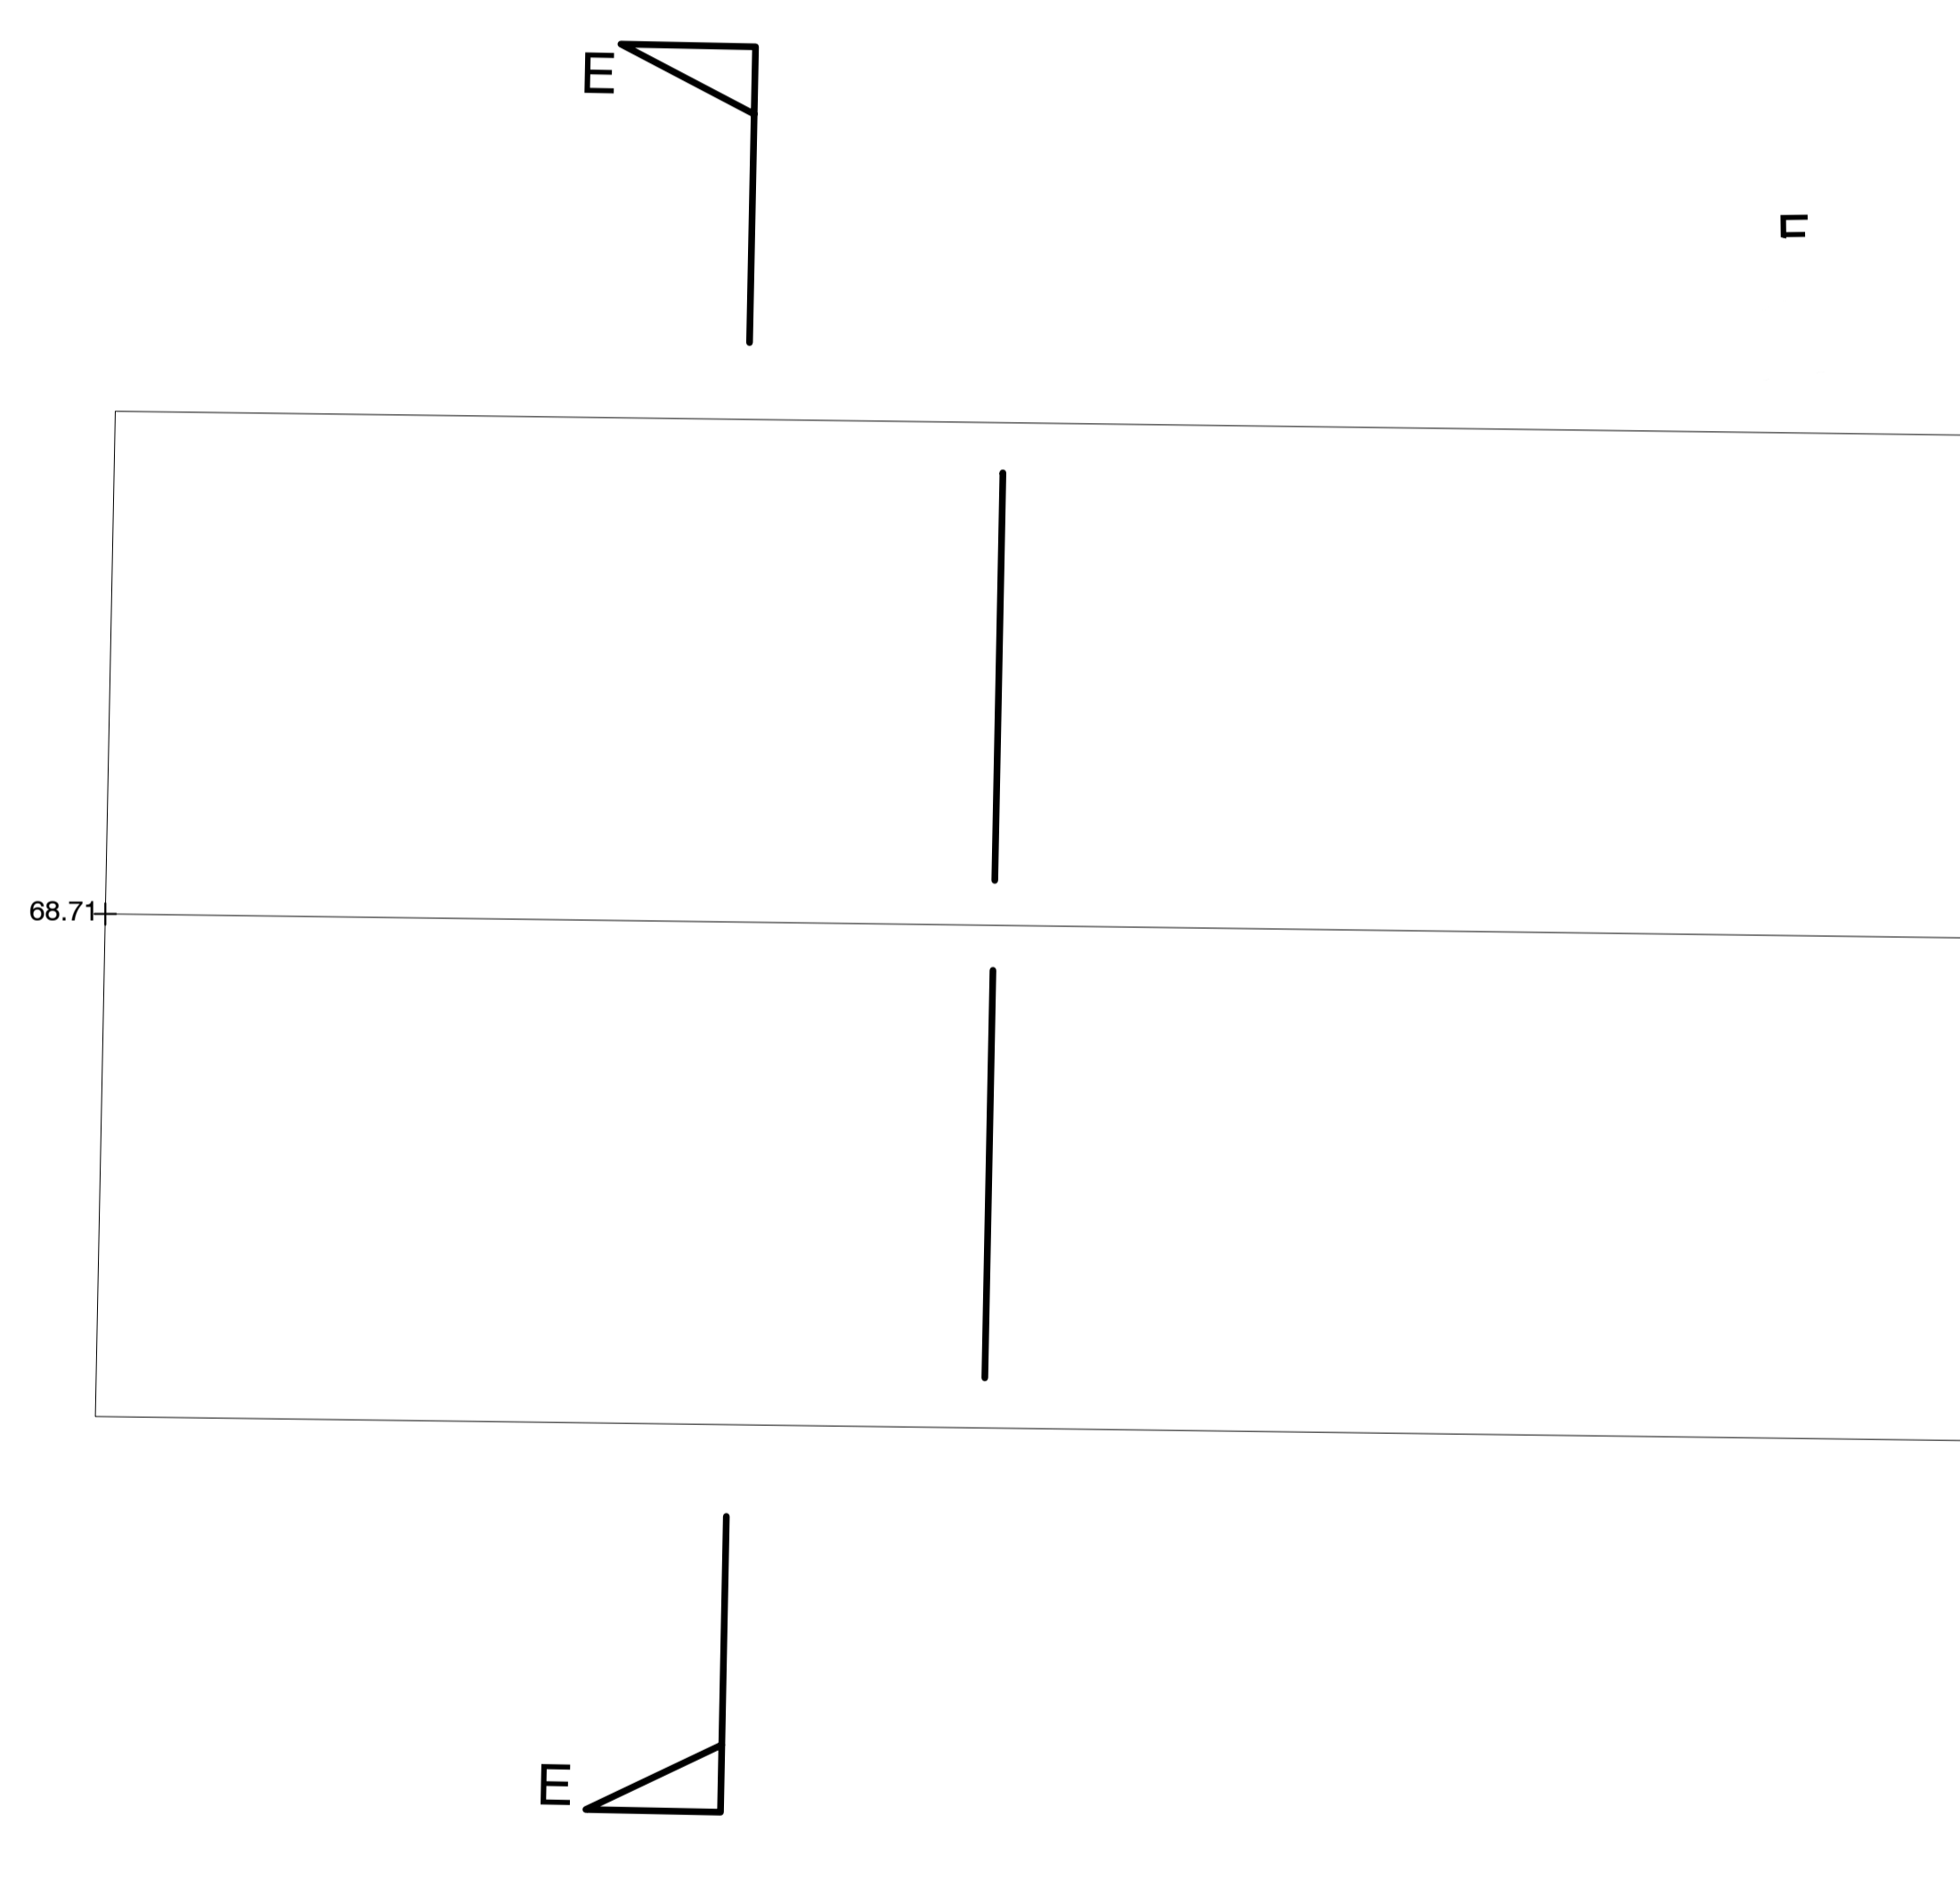

2.0 Roof Plan

Scale 1:100 @ A3 / 1:50 @ A1

- Apr22 AO JPM First issue

ISSUE DATE DRAWN CHECKED DESCRIPTION

PROJECT Stratfield Farm
OX5 1DL Kidlington

CLIENT Manor Oak Homes

JAMES MACKINTOSH ARCHITECTS
DESIGN / CONSERVATION / HISTORIC INTERIORS

E: studio@mackintosh.com
T: 01608 692310 W: www.jamesmackintosharchitects.com

DWG TITLE Block E
Existing Plans

STATUS Planning and LBC

JOB/DWG No. 219-112

SCALE 1:50@A1 1:100@A3 REVISION 0