



1.0 First Floor Plan

Scale 1:100 @ A3 / 1:50 @ A1

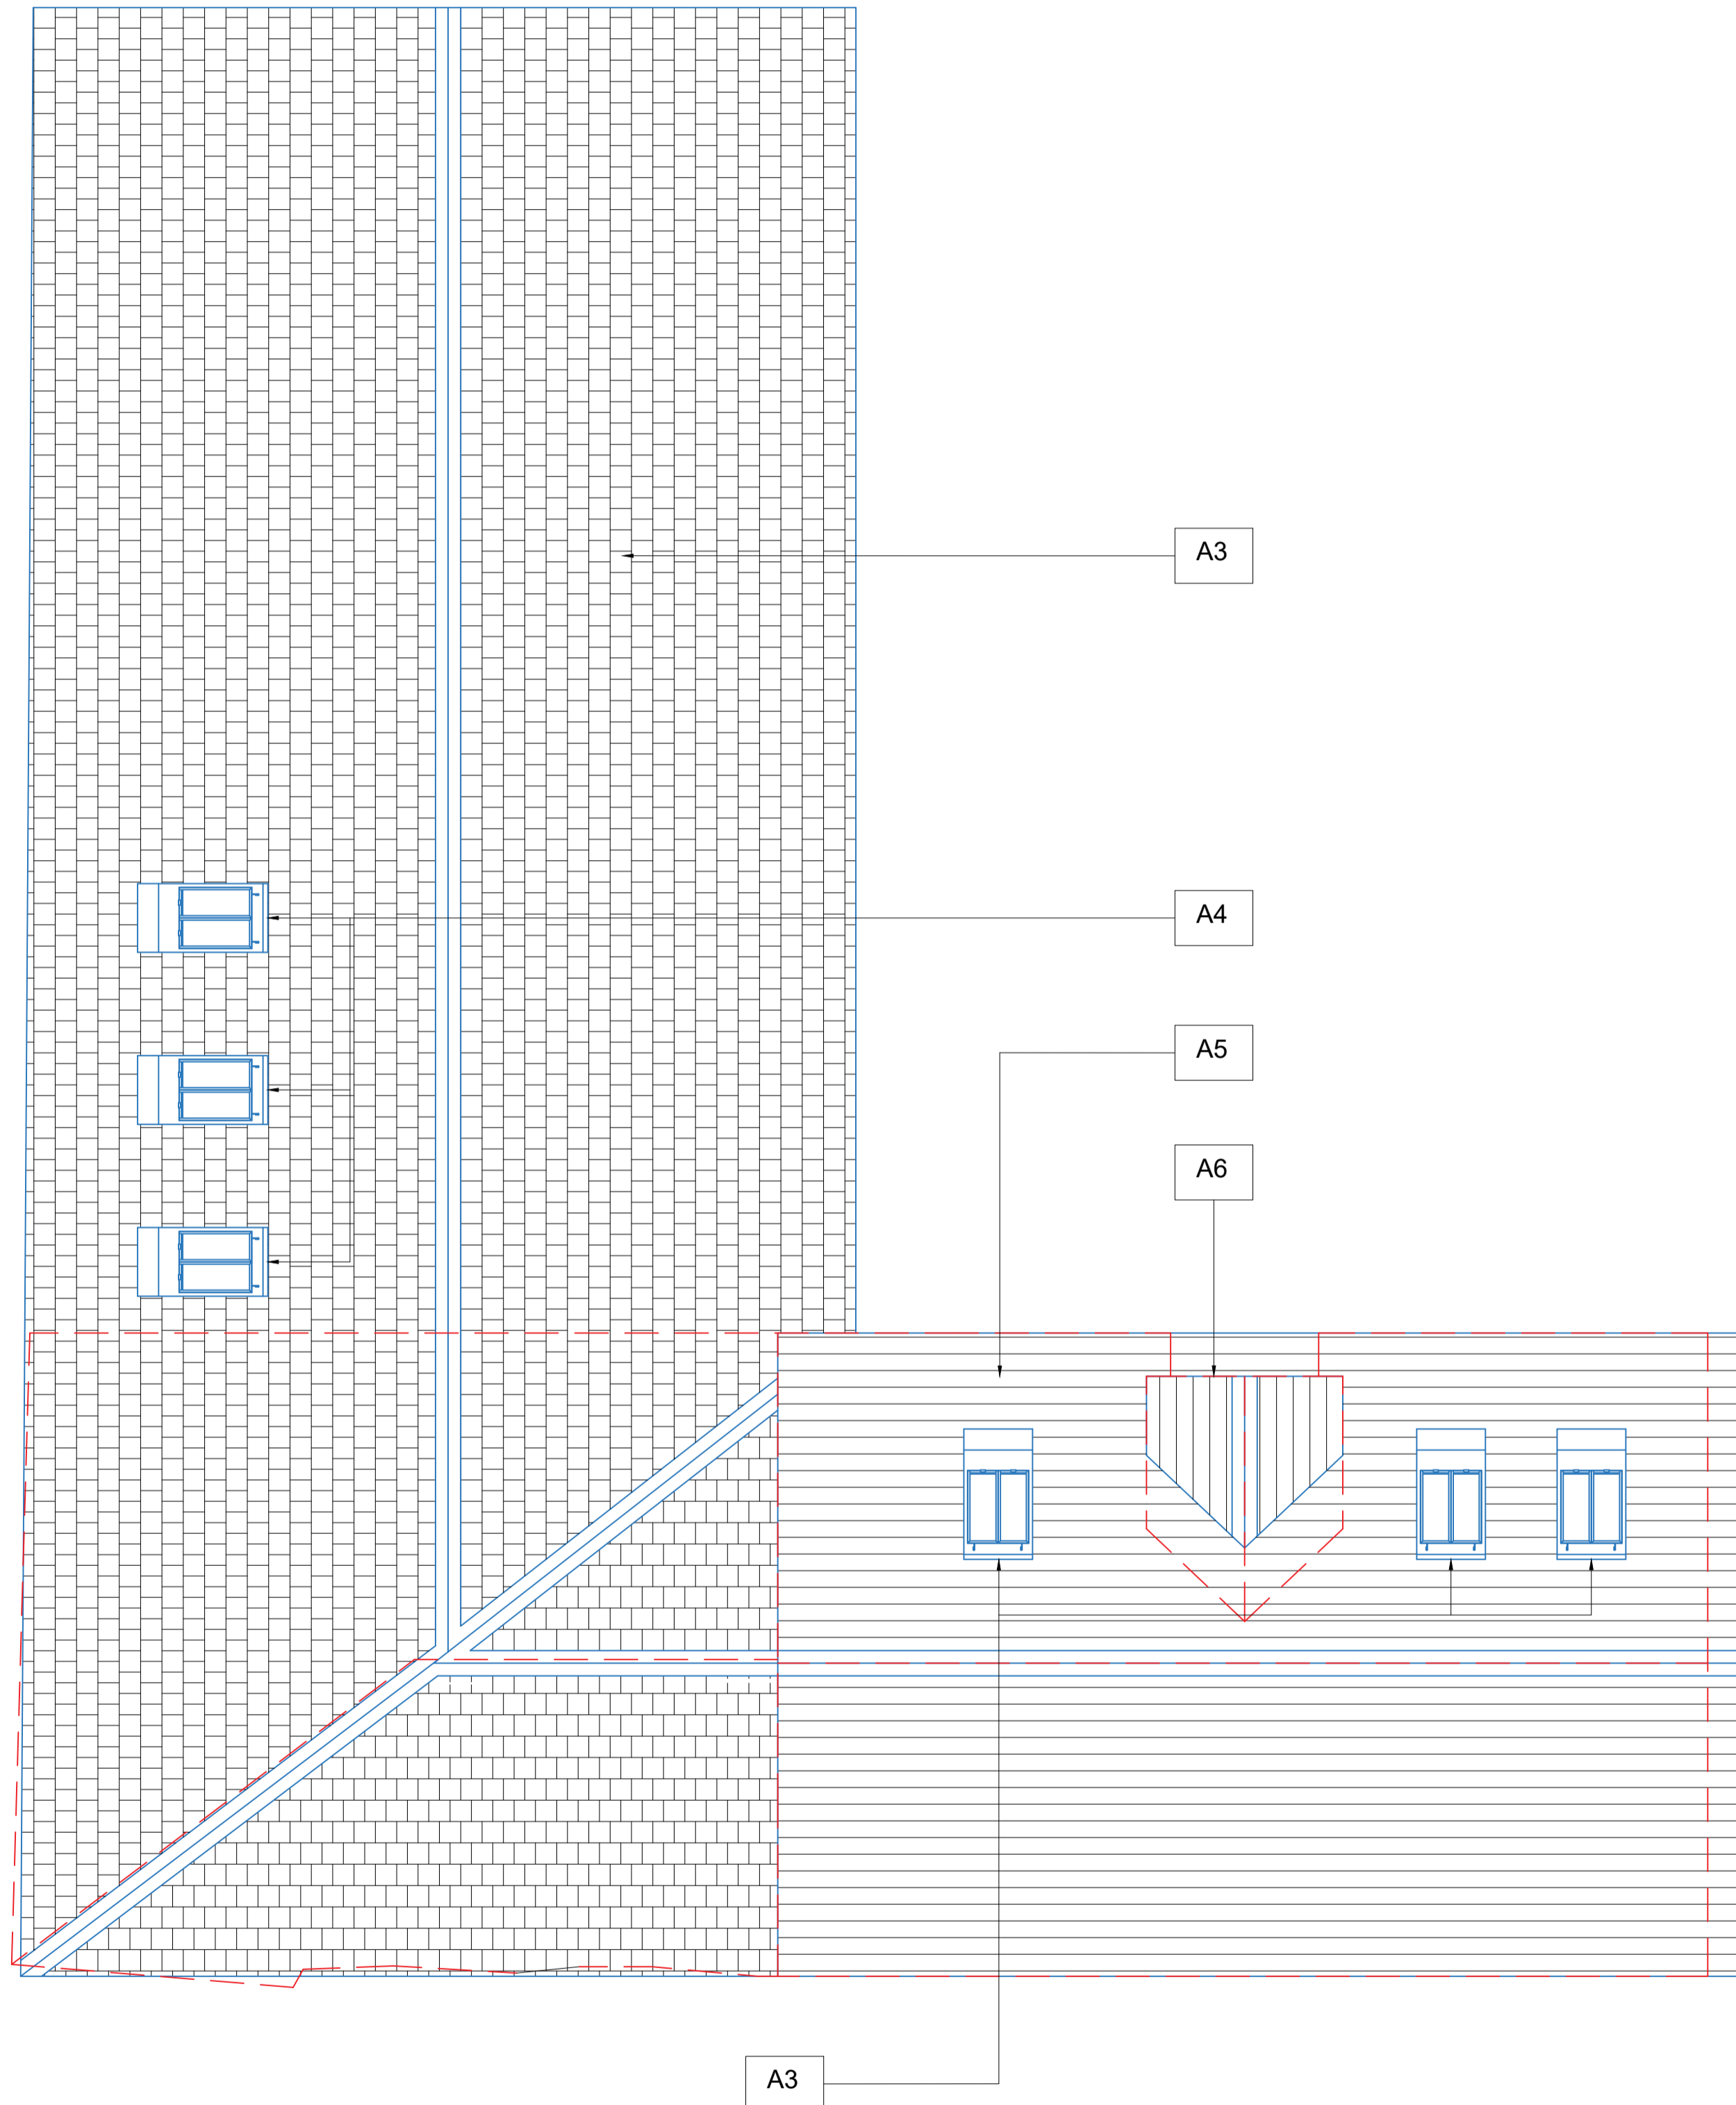

2.0 Roof Plan


Scale 1:100 @ A3 / 1:50 @ A1

 

Scale 1:50 @A1 1:100@A3

Key

- Proposed
- - - Demolitions

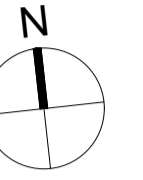

Alterations

- A1** New internal timber stud partition
- A2** Existing timber joists to be levelled and repaired, replaced where cracked. New timber boards to be installed on top
- A3** New clay tile roof
- A4** New conservation style rooflight
- A5** New stone slate roof
- A6** Existing dormer replaced with new lead dormer with flush double glazed timber casement window and stone slate roof

Apr22 AO JPM First issue

ISSUE DATE DRAWN CHECKED DESCRIPTION

PROJECT Stratfield Farm

CLIENT Manor Oak Homes

JAMES MACKINTOSH ARCHITECTS

DESIGN / CONSERVATION / HISTORIC INTERIORS

E. studio@jamesmackintosh.com
T. 01608 692310 W. www.jamesmackintosharchitects.com

DWG TITLE Block B+C
Proposed FF and Roof Plans

STATUS Planning and LBC

JOB/DWG No. 219-208

SCALE 1:50@A1 1:100@A3 REVISION 0