


1.0 North Elevation

Scale 1:100 @ A3 / 1:50 @ A1

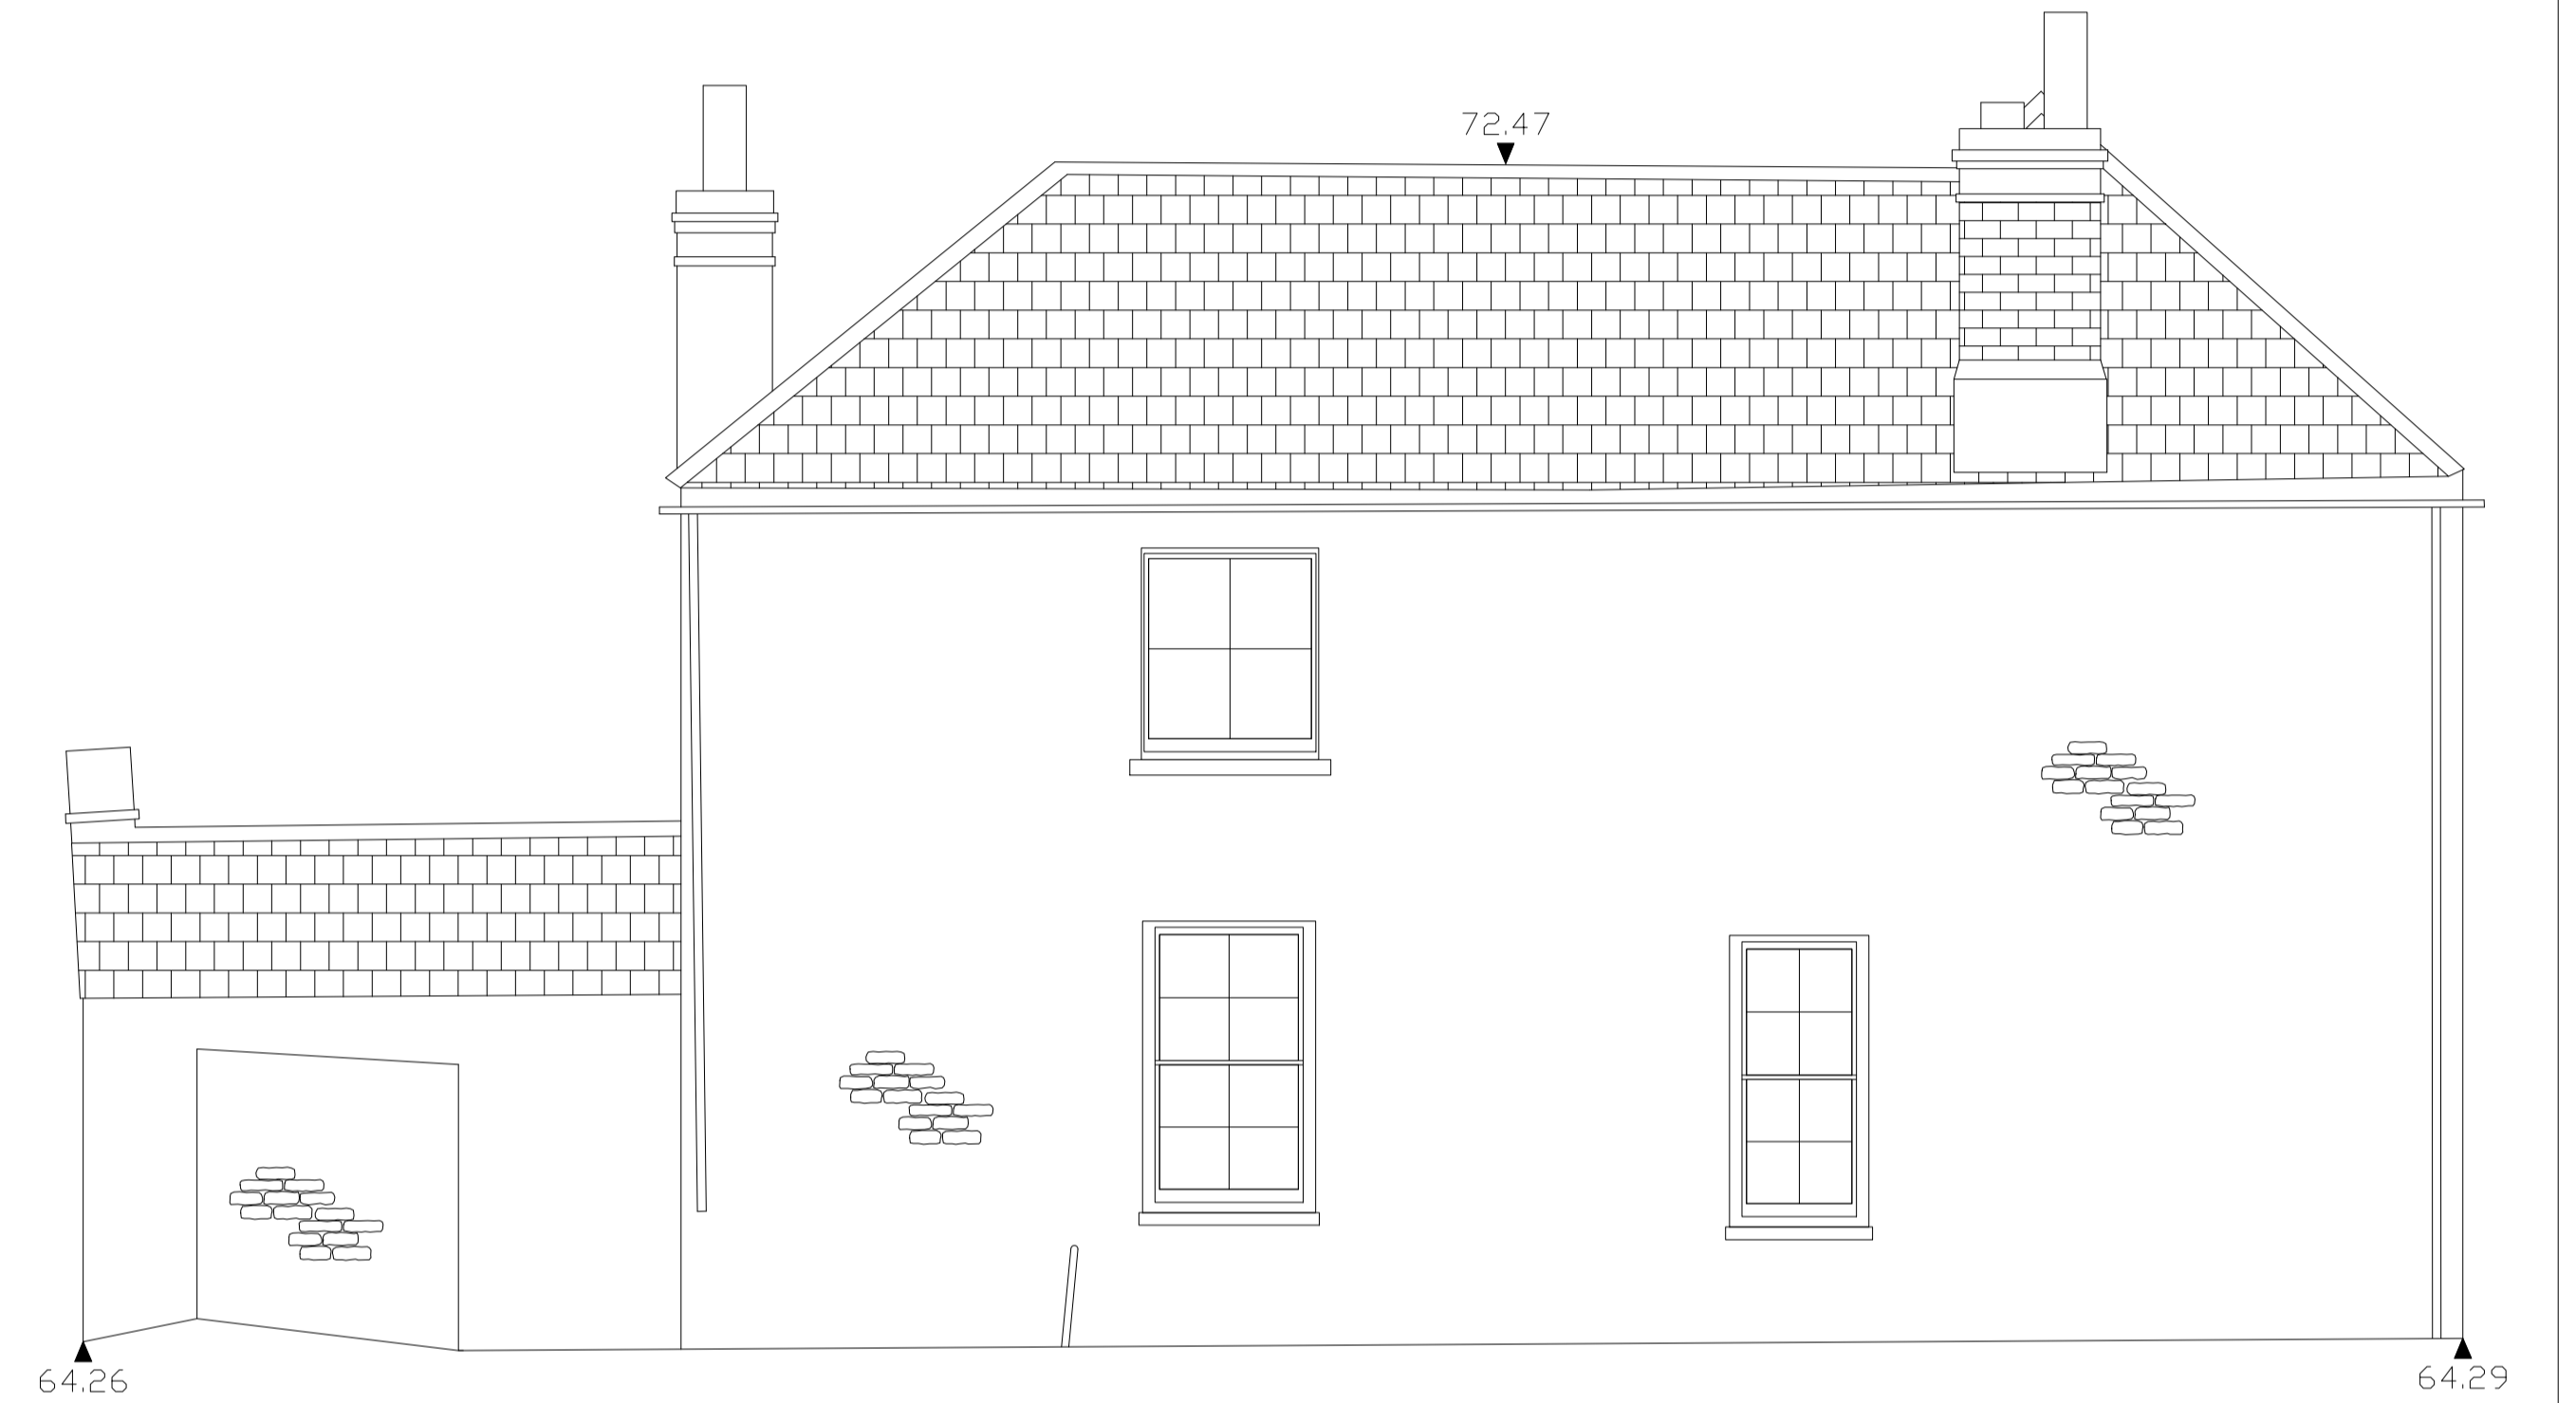

2.0 West Elevation


Scale 1:100 @ A3 / 1:50 @ A1

NOTES

Drawings are based on survey data and may not accurately represent what is physically present. Do not scale from this drawing. All dimensions are to be verified on site before proceeding with the work.

All dimensions are in millimeters unless noted otherwise.

James Mackintosh Architects shall be notified in writing of any discrepancies.

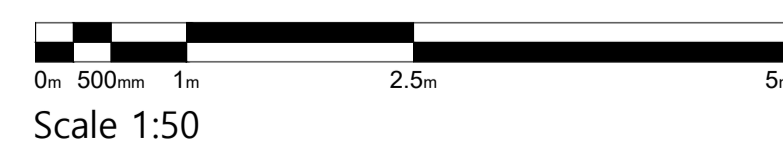

- Mon-YdPM JPM First issue

ISSUE DATE DRAWN CHECKEDDESCRIPTION

JAMES MACKINTOSH ARCHITECTS

DESIGN / CONSERVATION / HISTORIC INTERIORS

E. studio@jmackintosh.com
T. 01608 692310 W. www.jamesmackintosharchitects.com

PROJECT Stratfield Farm

CLIENT Manor Oak Homes

DRAWING STATUS Existing

DRG TITLE North and West Elevations
Existing Elevations

JOB/DRG No. 219/104

SCALE 1:50@A1

REVISION 0