



### 1.0 North Elevation

Scale 1:100 @ A3 / 1:50 @ A1

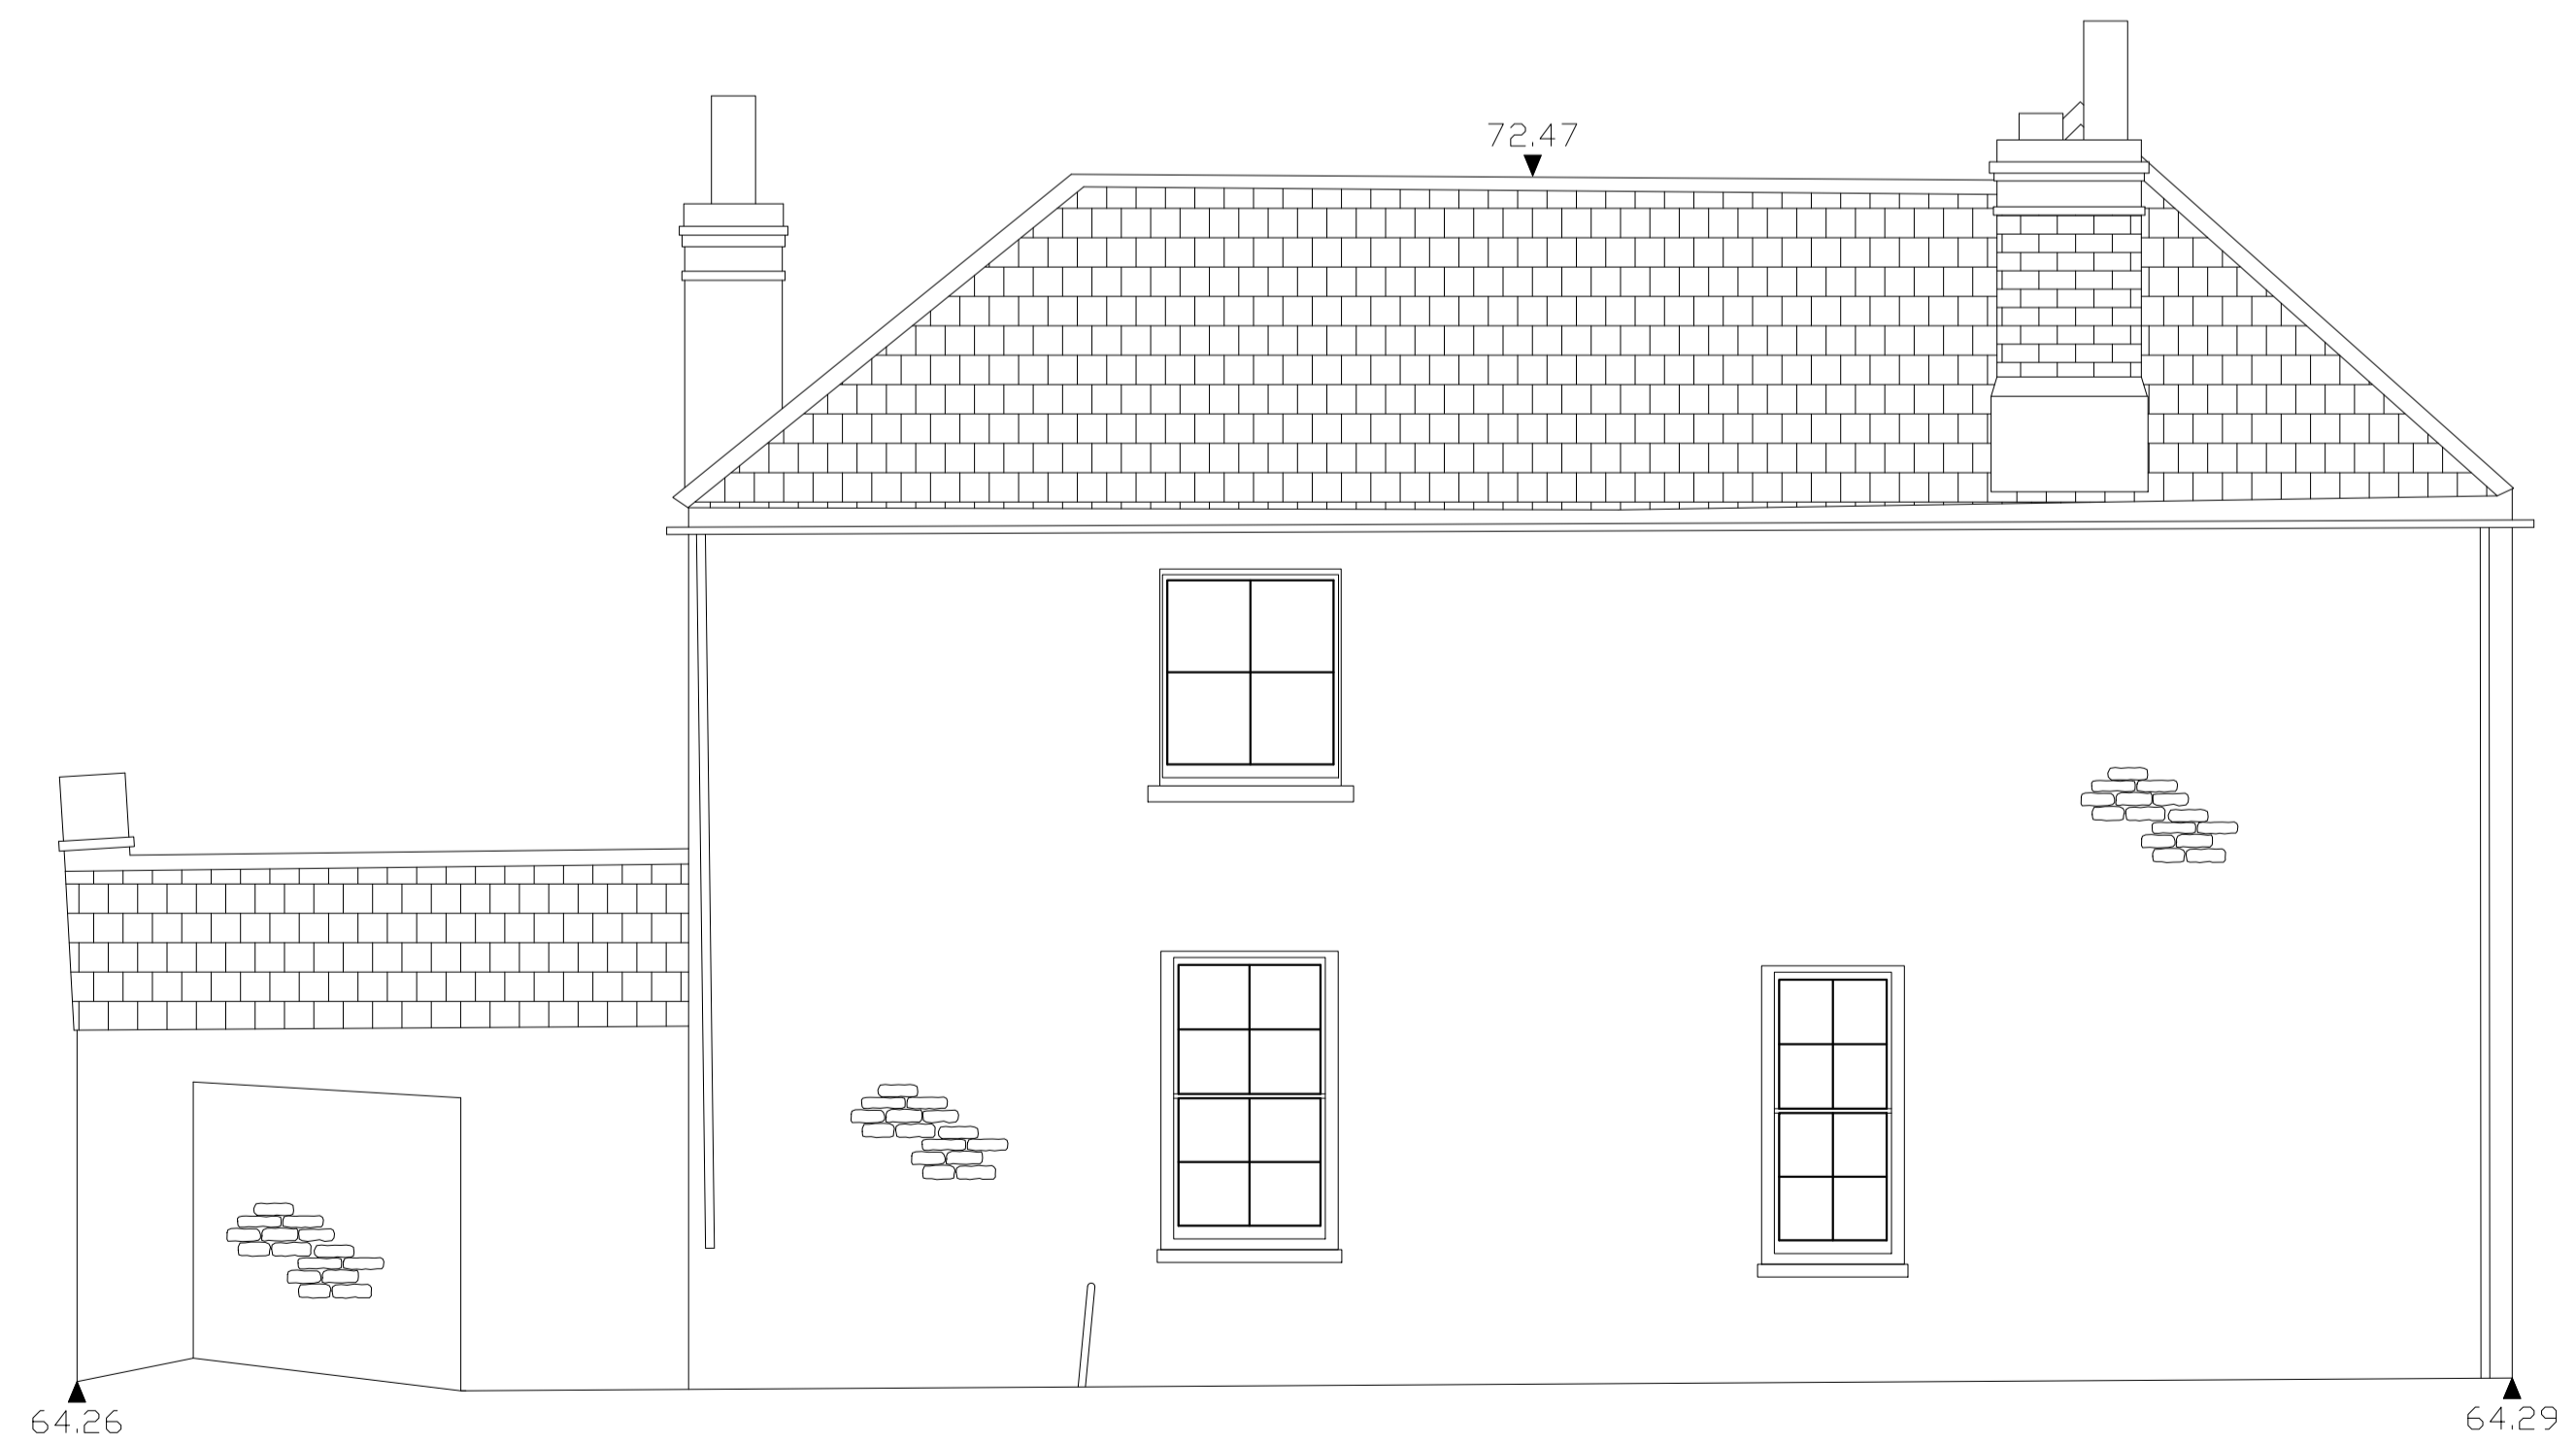

### 2.0 West Elevation

Scale 1:100 @ A3 / 1:50 @ A1

 

Scale 1:50 @A1 1:100@A3

#### Key

- Proposed
- - - Demolitions

- Mar-22AS JPM First issue

ISSUE DATE DRAWN CHECKED DESCRIPTION

**PROJECT** Stratfield Farm  
OX5 1DL Kidlington

**CLIENT** Manor Oak Homes

**JAMES  
MACKINTOSH  
ARCHITECTS**

DESIGN / CONSERVATION / HISTORIC INTERIORS

E. studio@jamesmackintosh.com  
T. 01608 692310 W. www.jamesmackintosharchitects.com

**DWG TITLE** Farmhouse - Proposed  
North and West Elevations

**STATUS** Planning and LBC

**JOB/DWG No.** 219-204

**SCALE** 1:50@A1 1:100@A3 REVISION 0