


1.0 East Elevation

Scale 1:100 @ A3 / 1:50 @ A1

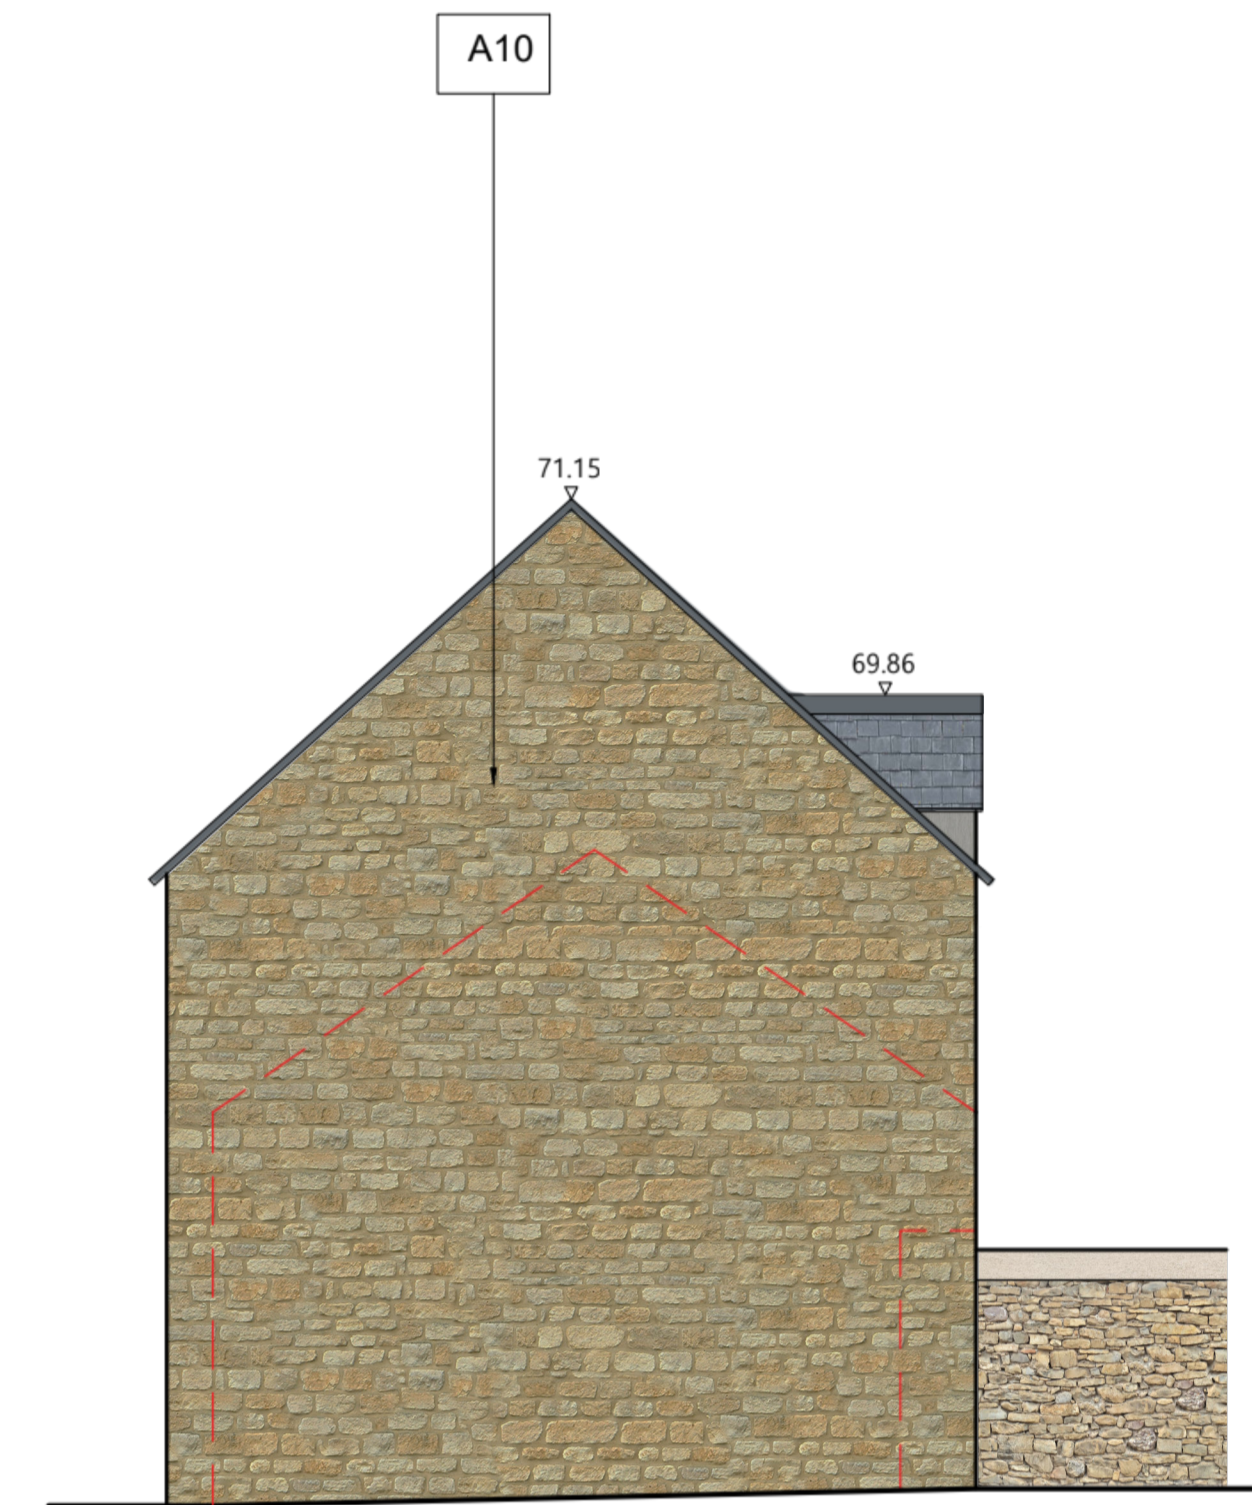


2.0 North Elevation

Scale 1:100 @ A3 / 1:50 @ A1




3.0 West Elevation

Scale 1:100 @ A3 / 1:50 @ A1

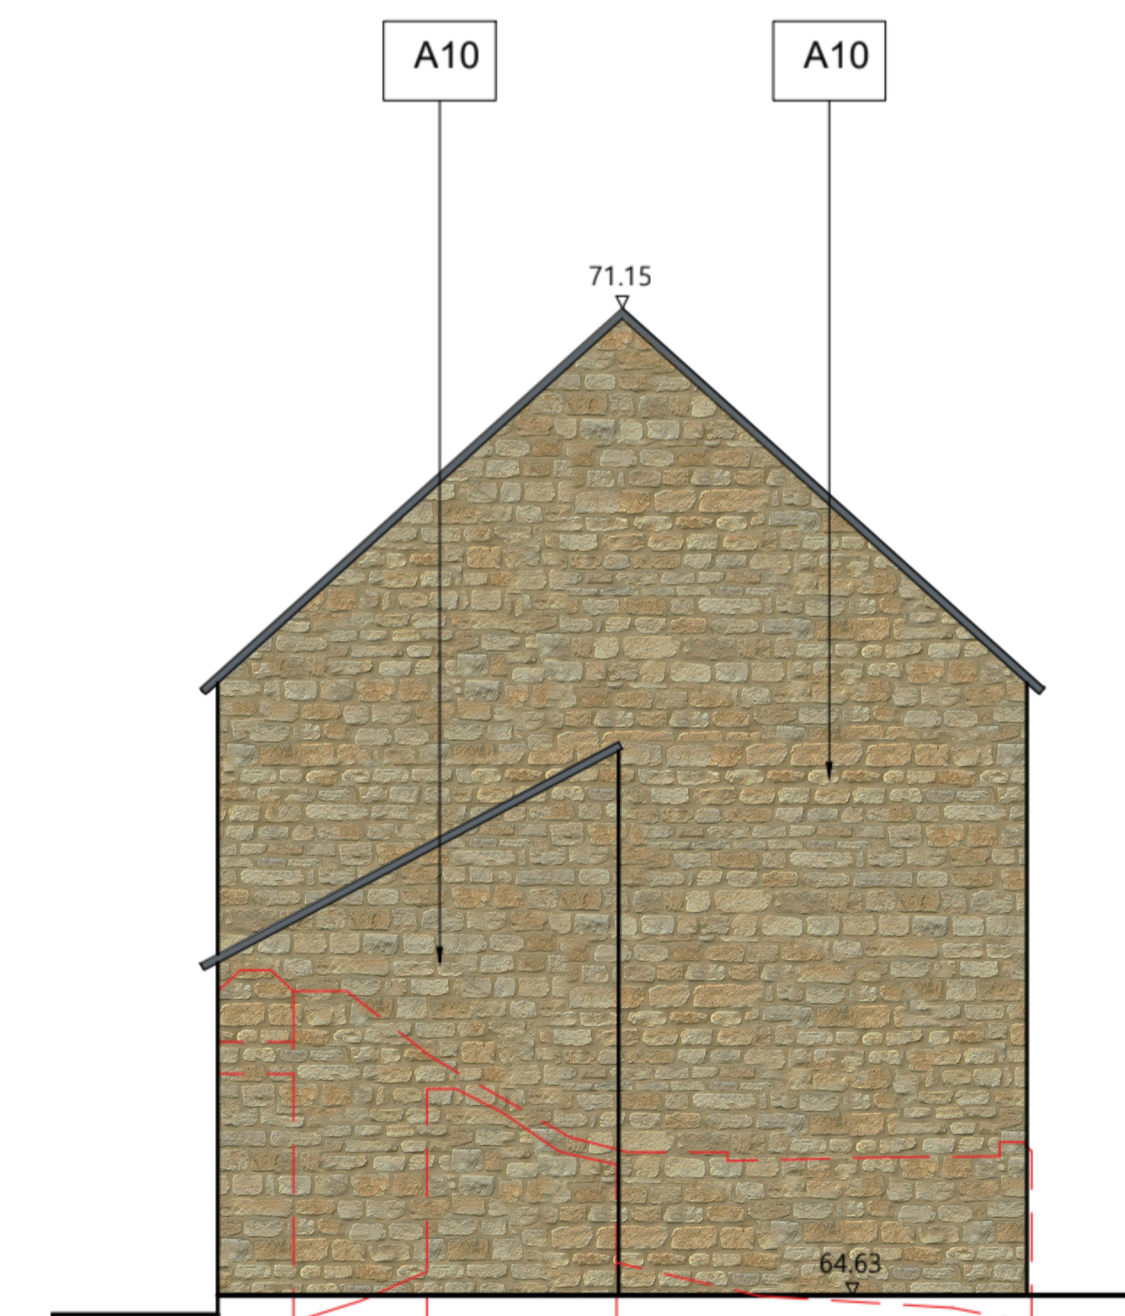

4.0 South Elevation

Scale 1:100 @ A3 / 1:50 @ A1

 

Scale 1:50 @ A1 1:100 @ A3

Key

--- Demolitions

Alterations

- A1 New rubble stone wall to match existing
- A2 New slate roof
- A3 New stable-style timber doors with timber lintel
- A4 New flush timber casement window with timber lintel
- A5 New black heritage aluminium rainwater goods
- A6 New lead dormer with slate roof
- A7 New timber bi-fold doors with timber lintel
- A8 New conservation style rooflight
- A9 Existing stone garden wall repaired and repointed
- A10 New rubble stone cavity wall to match existing

Apr22 AO JPM First issue

ISSUE	DATE	DRAWN	CHECKED	DESCRIPTION

PROJECT Stratfield Farm

CLIENT Manor Oak Homes

JAMES MACKINTOSH ARCHITECTS

DESIGN / CONSERVATION / HISTORIC INTERIORS

E. studio@jmackintosh.com
T. 01608 692310 W. www.jamesmackintosharchitects.com

DWG TITLE Block G
Proposed Elevations

STATUS Planning and LBC

JOB/DWG No. 219-219

SCALE 1:50@A1 1:100@A3 REVISION 0