


1.0 Roof Plan


Scale 1:100 @ A3 / 1:50 @ A1

 

Scale 1:50 @A1 1:100@A3


Key

- Proposed
- - - Demolitions

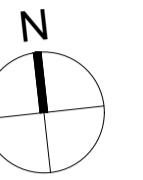

Alterations

- A1** New clay tile roof
- A2** New timber gate
- A3** New timber structure for car port
- A4** Existing gate replaced with fixed timber farm gate
- A5** Existing drystone wall rebuilt using stone reclaimed from site

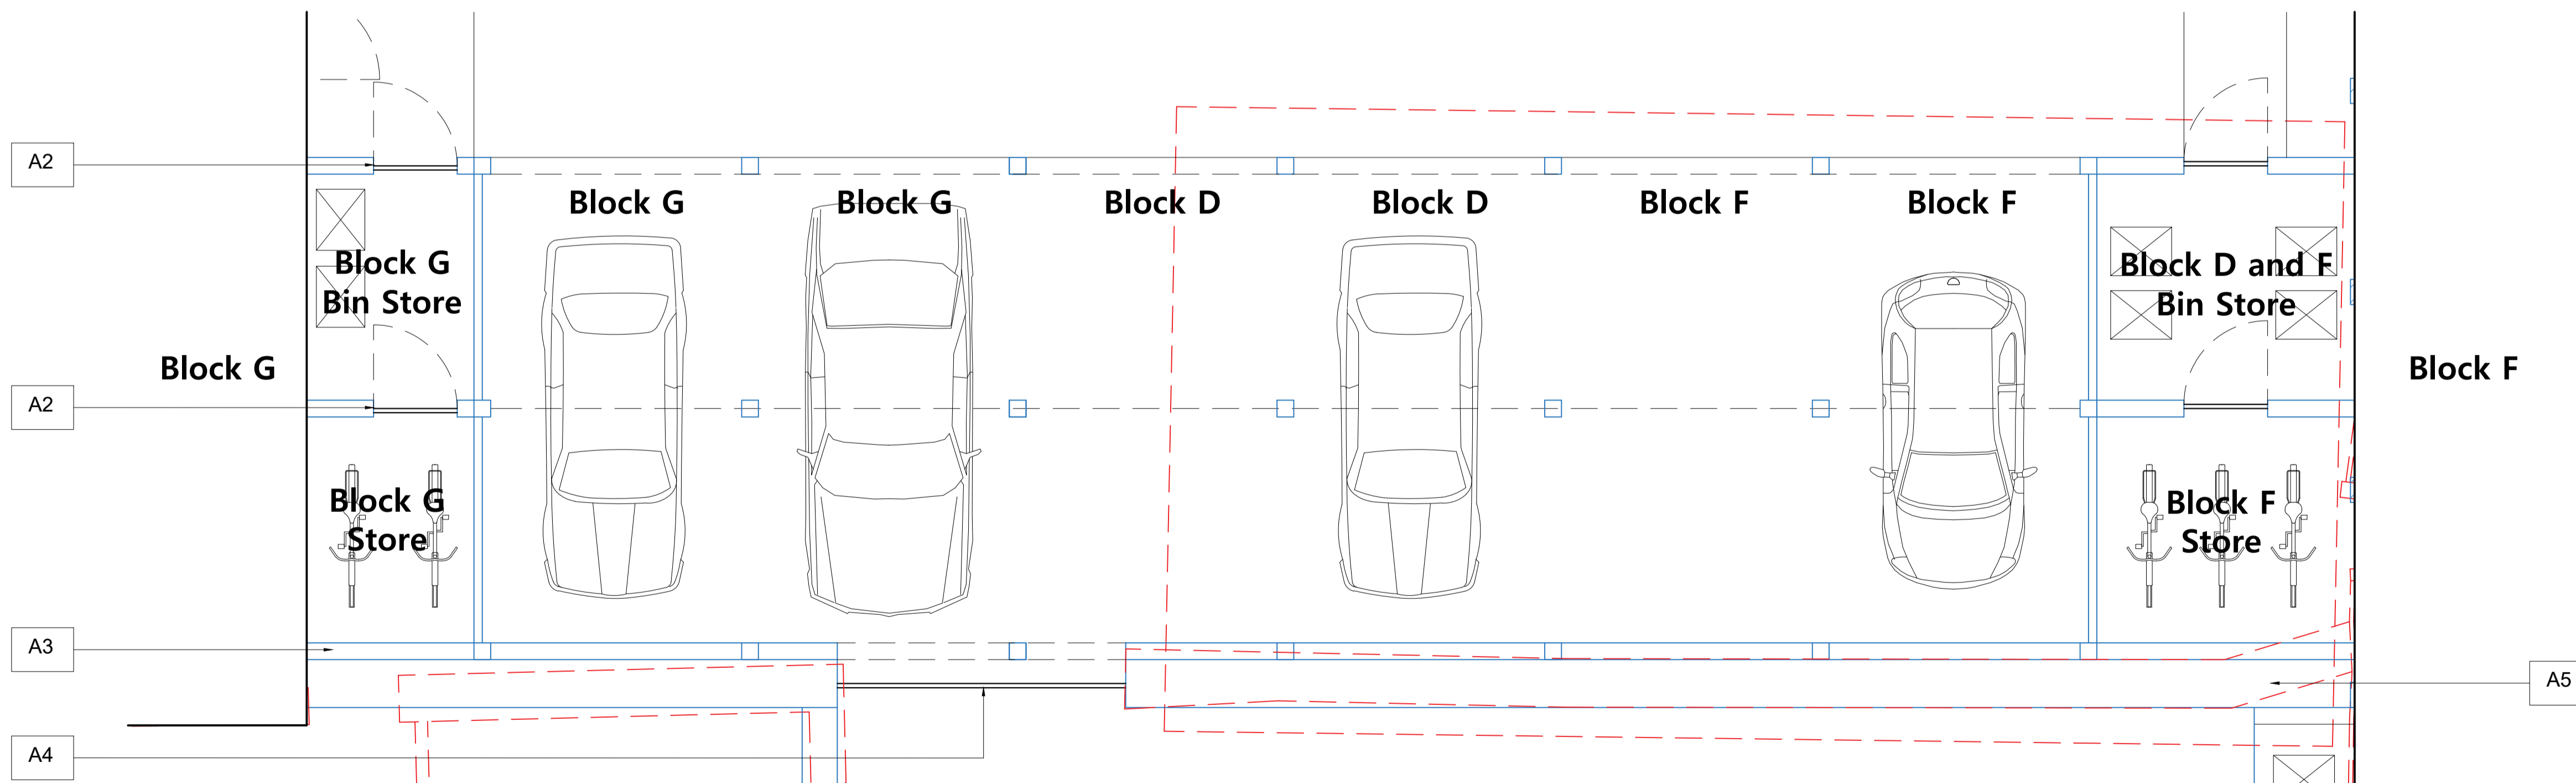

2.0 Ground Floor Plan

Scale 1:100 @ A3 / 1:50 @ A1

Apr22 AO JPM First issue

ISSUE DATE DRAWN CHECKED DESCRIPTION

PROJECT Stratfield Farm

CLIENT Manor Oak Homes

JAMES MACKINTOSH ARCHITECTS

DESIGN / CONSERVATION / HISTORIC INTERIORS

E. studio@mackintosh.com
T. 01608 692310 W. www.jamesmackintosharchitects.com

DWG TITLE Block E
Proposed Plans

STATUS Planning and LBC

JOB/DWG No. 219-213

SCALE 1:50@A1 1:100@A3 REVISION 0