



3.0 Roof Plan

Scale 1:100 @ A3 / 1:50 @ A1

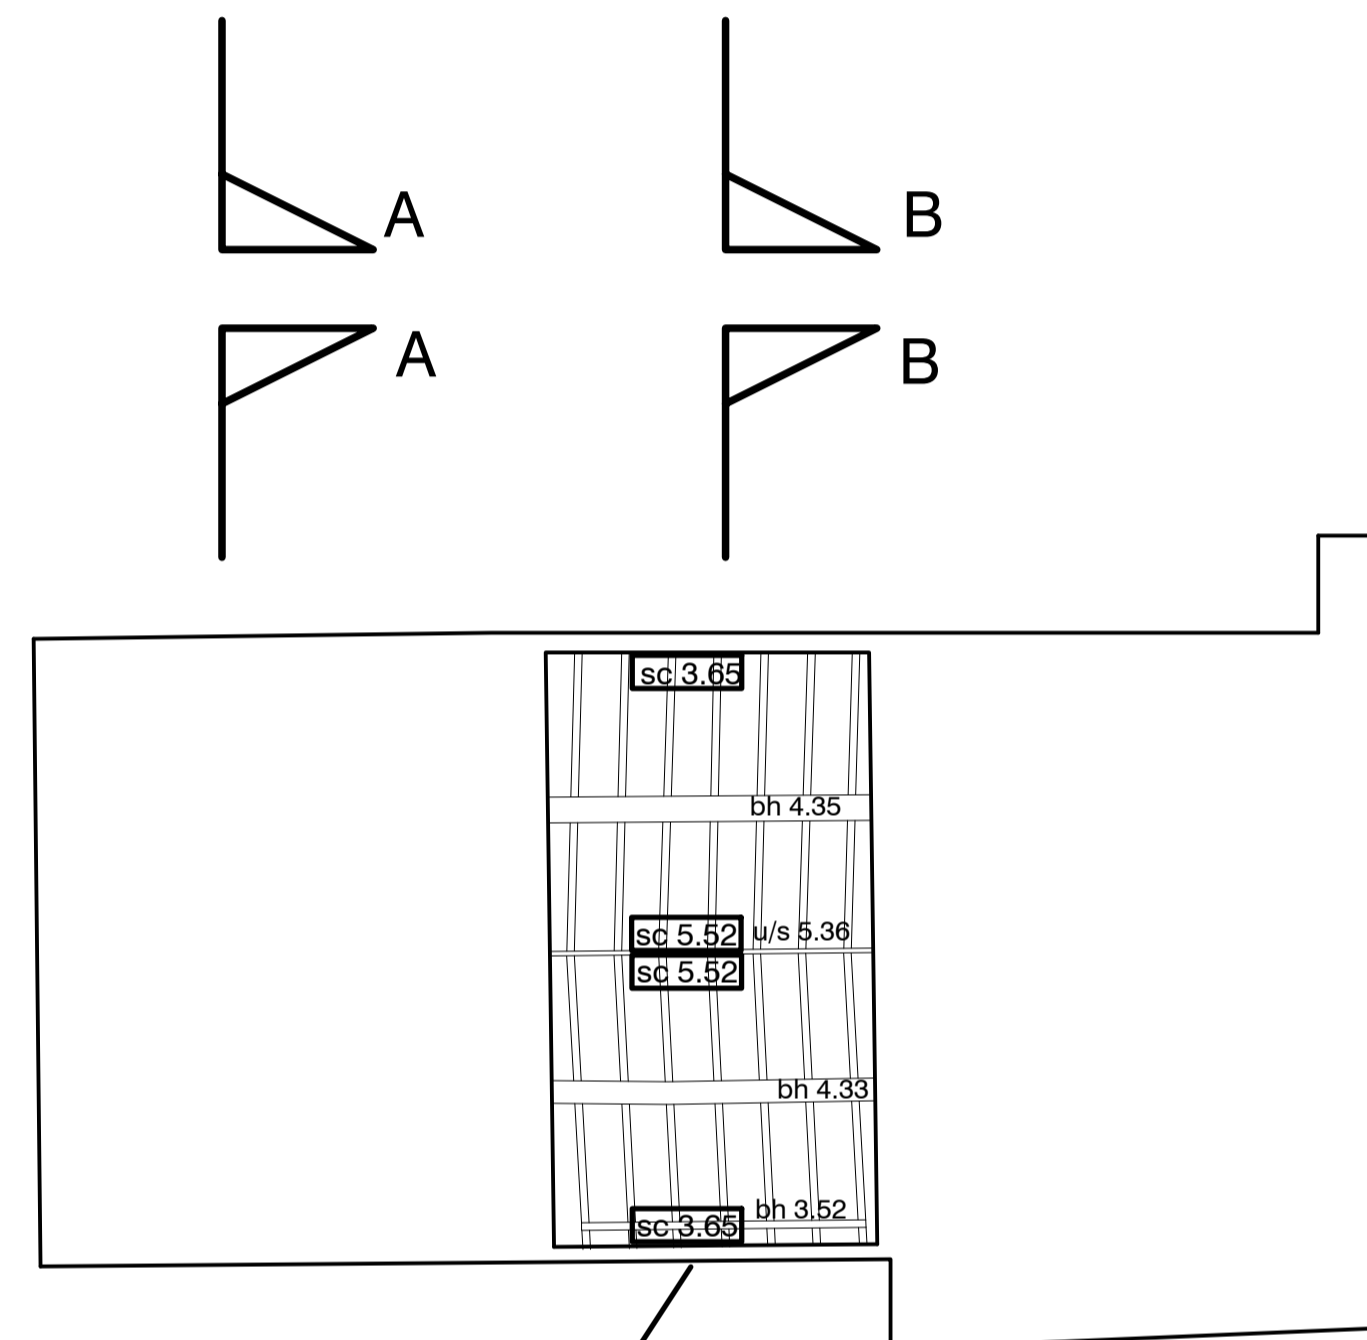


2.0 First Floor Plan

Scale 1:100 @ A3 / 1:50 @ A1

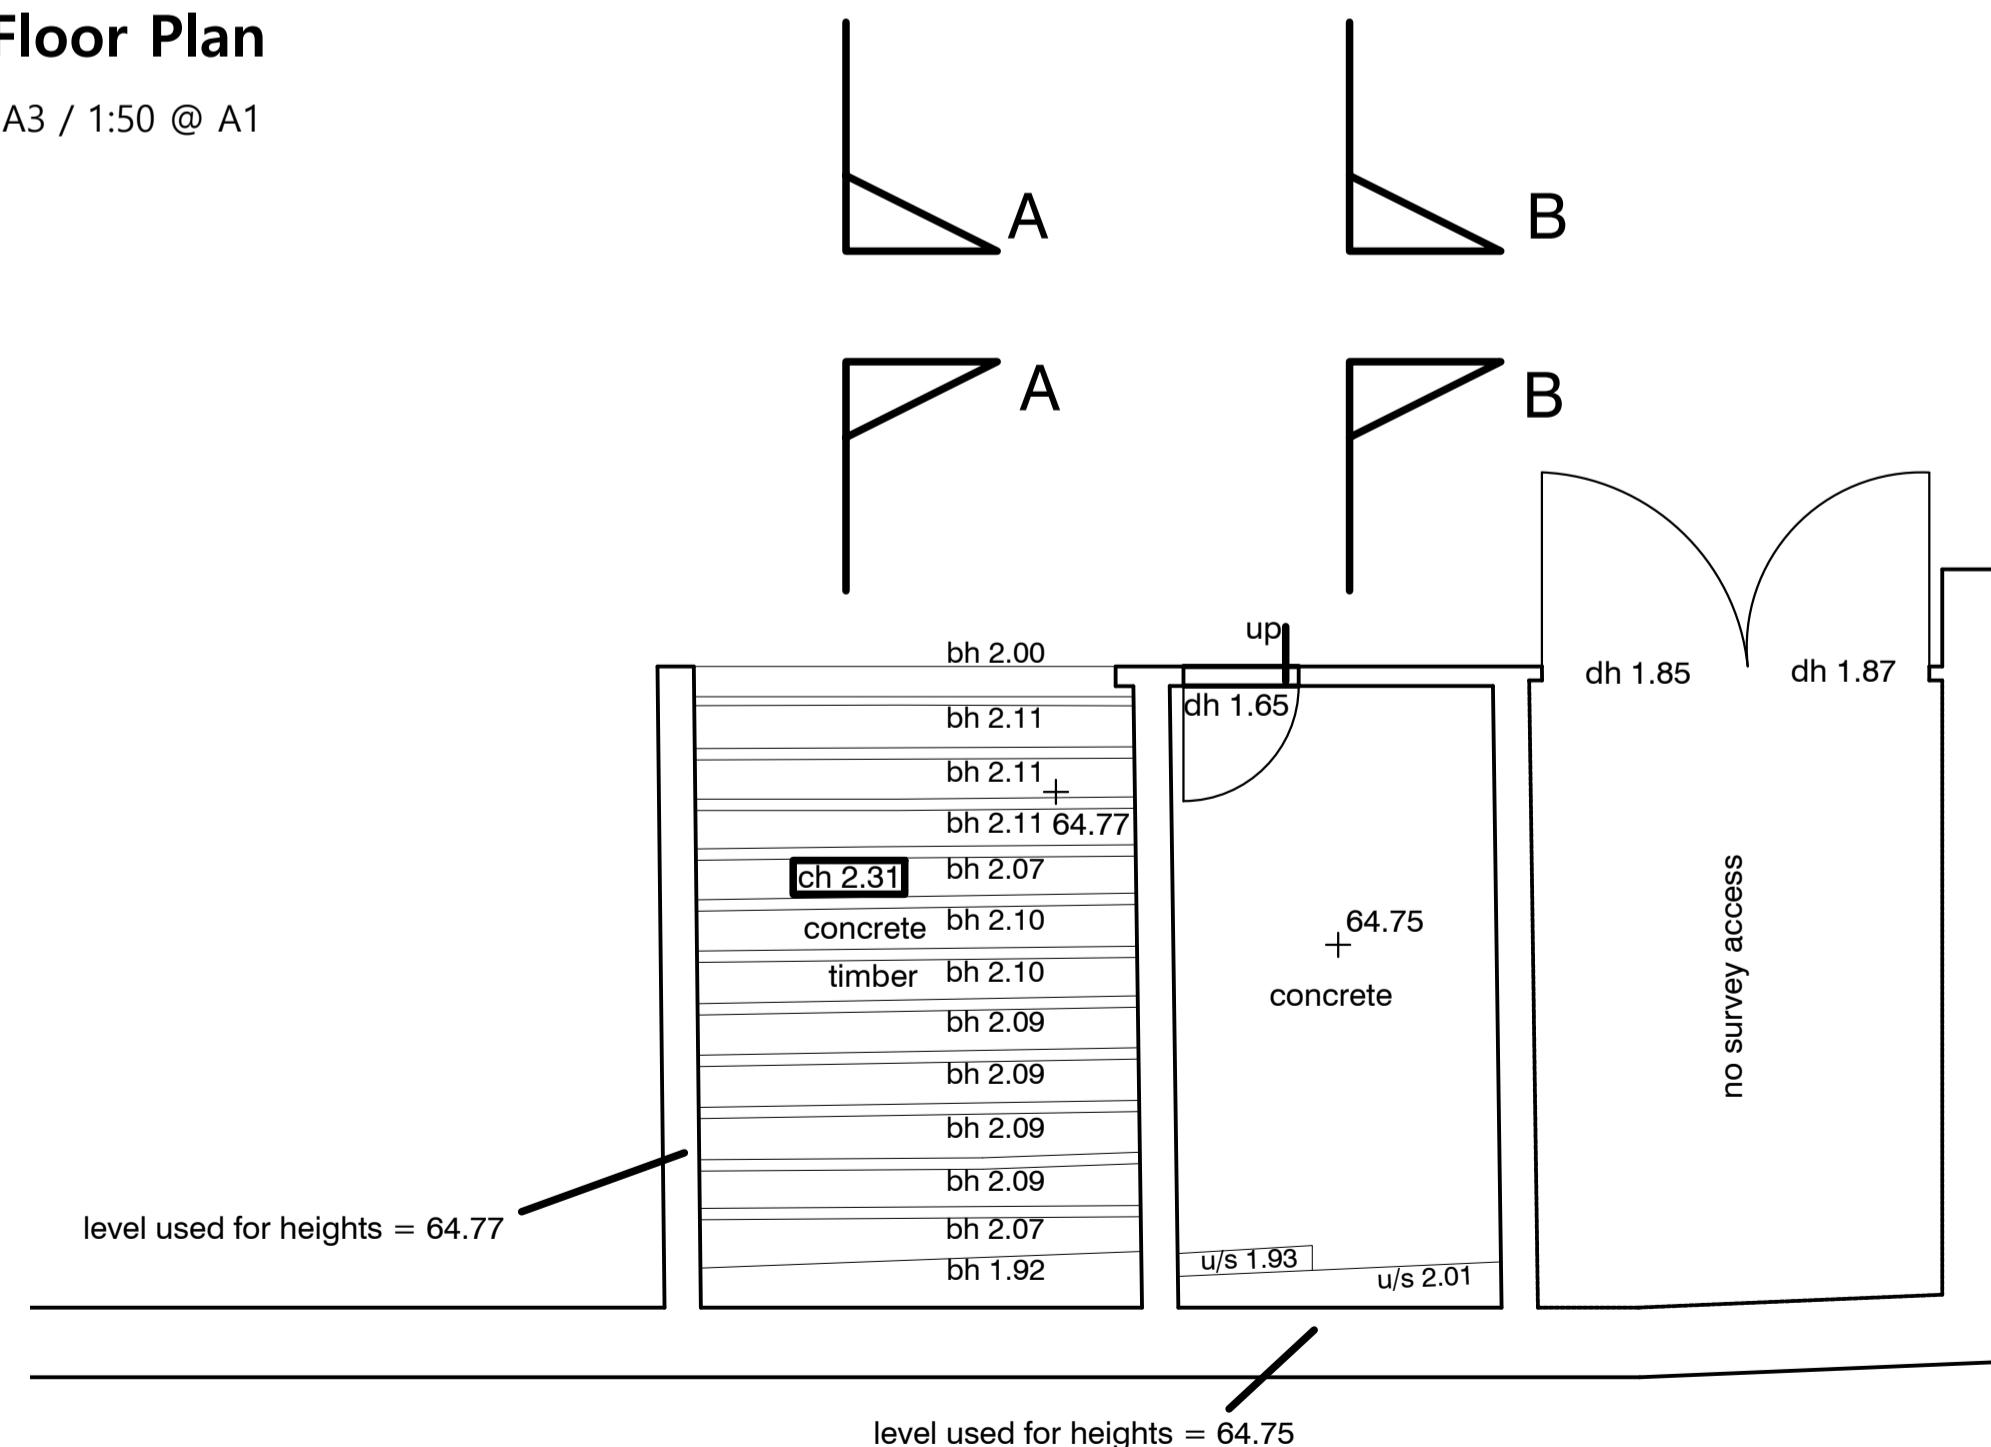


1.0 Ground Floor Plan

Scale 1:100 @ A3 / 1:50 @ A1

 

Scale 1:50 @A1 1:100@A3

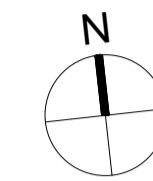

- Jun22 AO JPM First issue

ISSUE DATE DRAWN CHECKED DESCRIPTION

PROJECT Stratfield Farm
OX5 1DL Kidlington

CLIENT Manor Oak Homes

JAMES MACKINTOSH ARCHITECTS

DESIGN / CONSERVATION / HISTORIC INTERIORS

E. studio@mackintosh.com
T. 01608 692310 W. www.jamesmackintosharchitects.com

DWG TITLE Block A1 (Annexe)
Existing Plans

STATUS Planning and LBC

JOB/DWG No. 219-106

SCALE 1:50@A1 1:100@A3 REVISION 0