



1.0 Roof Plan

Scale 1:100 @ A3 / 1:50 @ A1

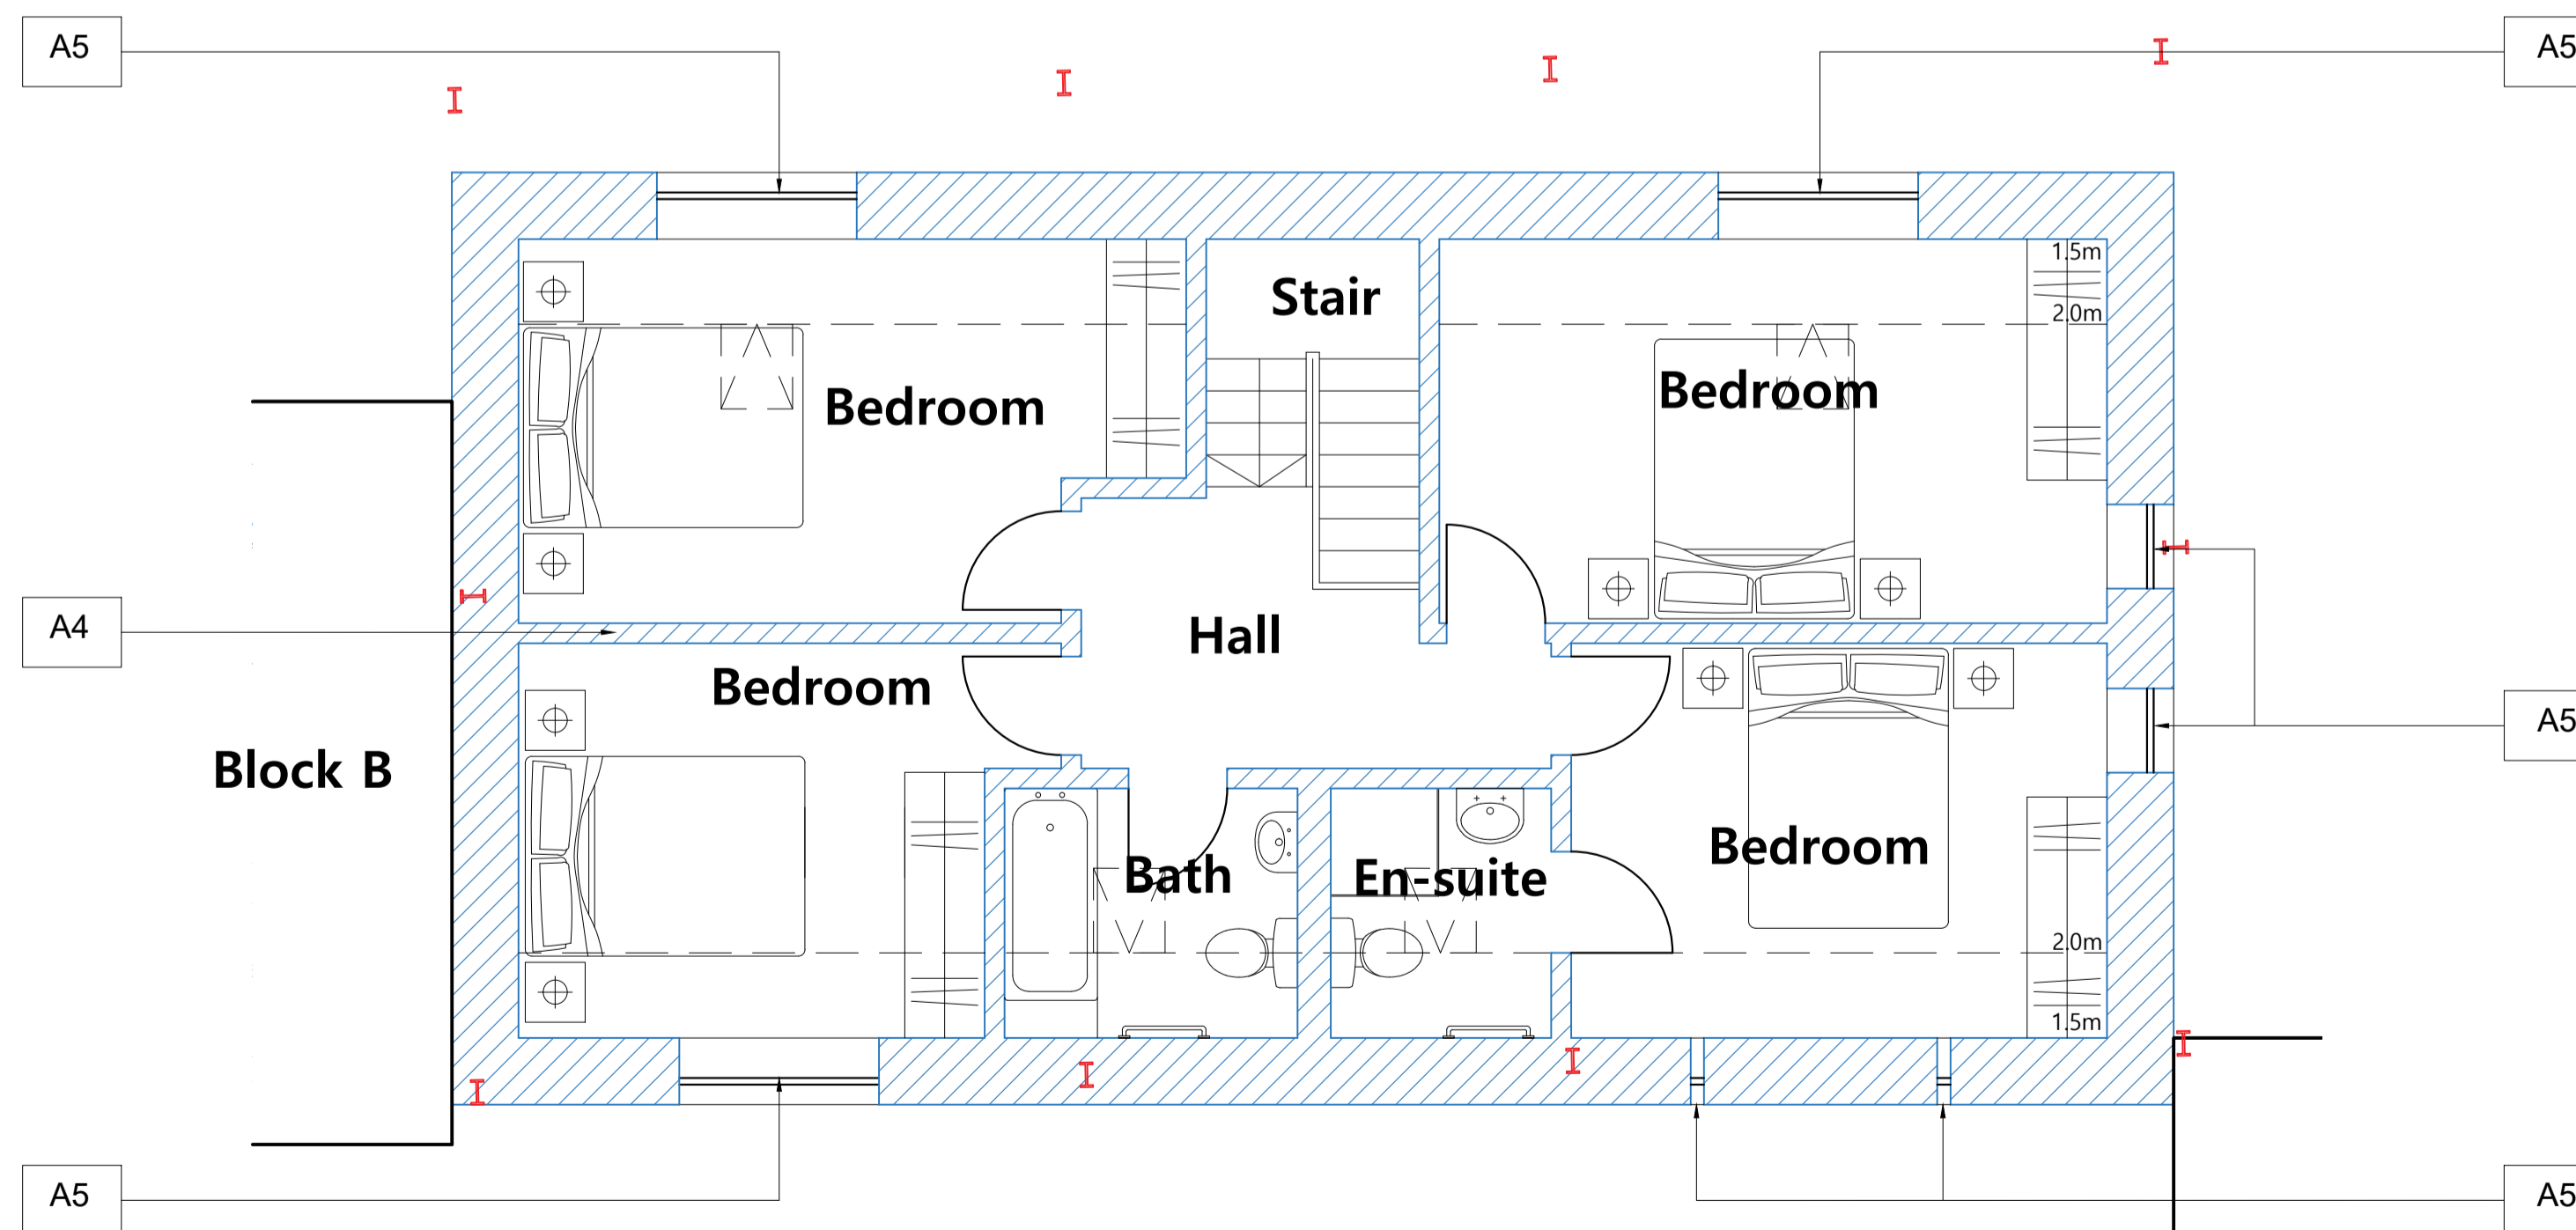

2.0 First Floor Plan


Scale 1:100 @ A3 / 1:50 @ A1

 

Scale 1:50 @A1 1:100@A3

Key

- Proposed
- - - Demolitions

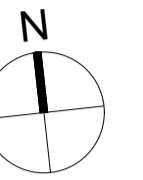

Alterations

- A1** New stone coping
- A2** New stone slate roof
- A3** New conservation style rooflights
- A4** Internal timber stud partition
- A5** New double glazed flush timber frame window

A	Jun22	AO	JPM	Rooflights added to plans to reflect elevation
-	Apr22	AO	JPM	First issue

ISSUE	DATE	DRAWN	CHECKED	DESCRIPTION
-------	------	-------	---------	-------------

PROJECT Stratfield Farm

CLIENT Manor Oak Homes

JAMES MACKINTOSH ARCHITECTS

DESIGN / CONSERVATION / HISTORIC INTERIORS

E: studio@mackintosh.com
T: 01608 692310 W: www.jamesmackintosharchitects.com

DWG TITLE Block B+C
Proposed FF and Roof Plan

STATUS Planning and LBC

JOB/DWG No. 219-211

SCALE 1:50@A1 1:100@A3 REVISION A