




FRONT ELEVATION

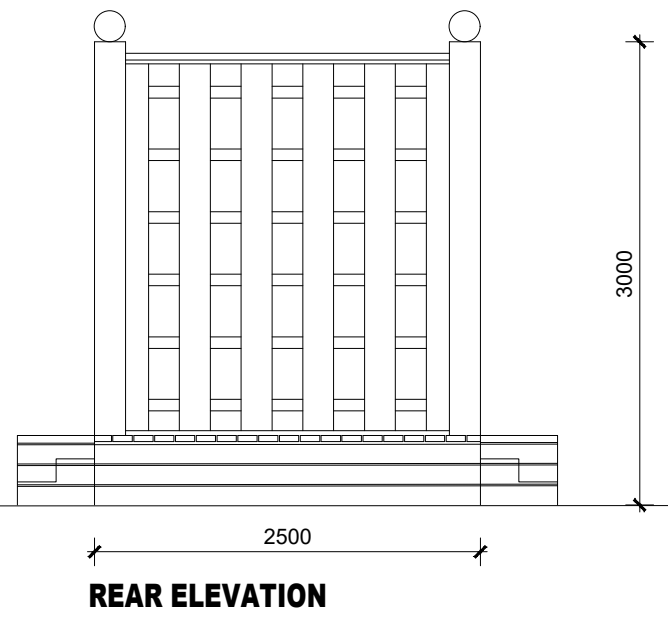


REAR ELEVATION

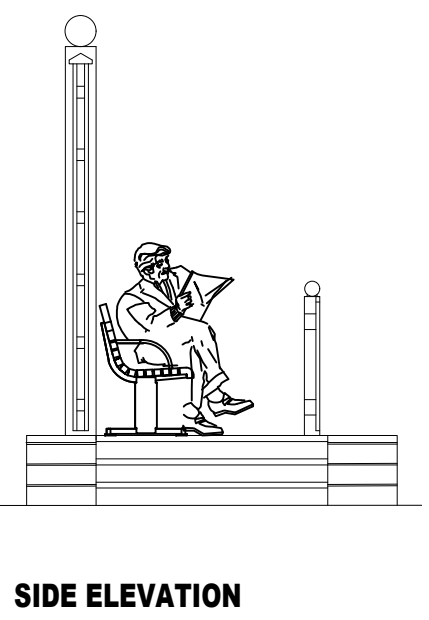

SIDE ELEVATION

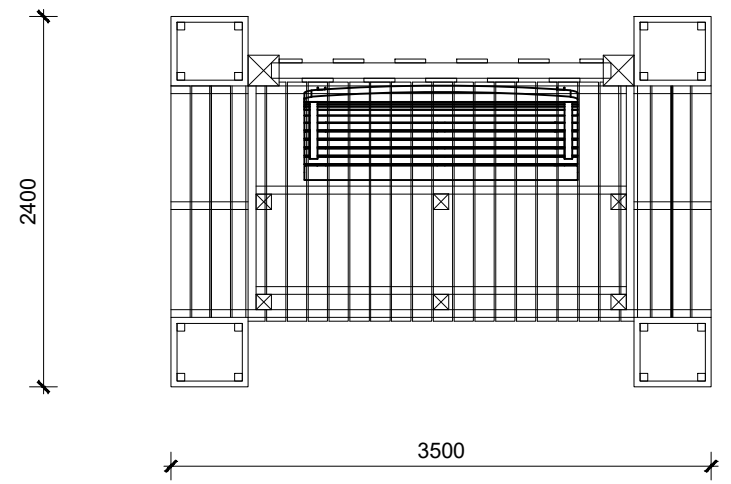

PLAN

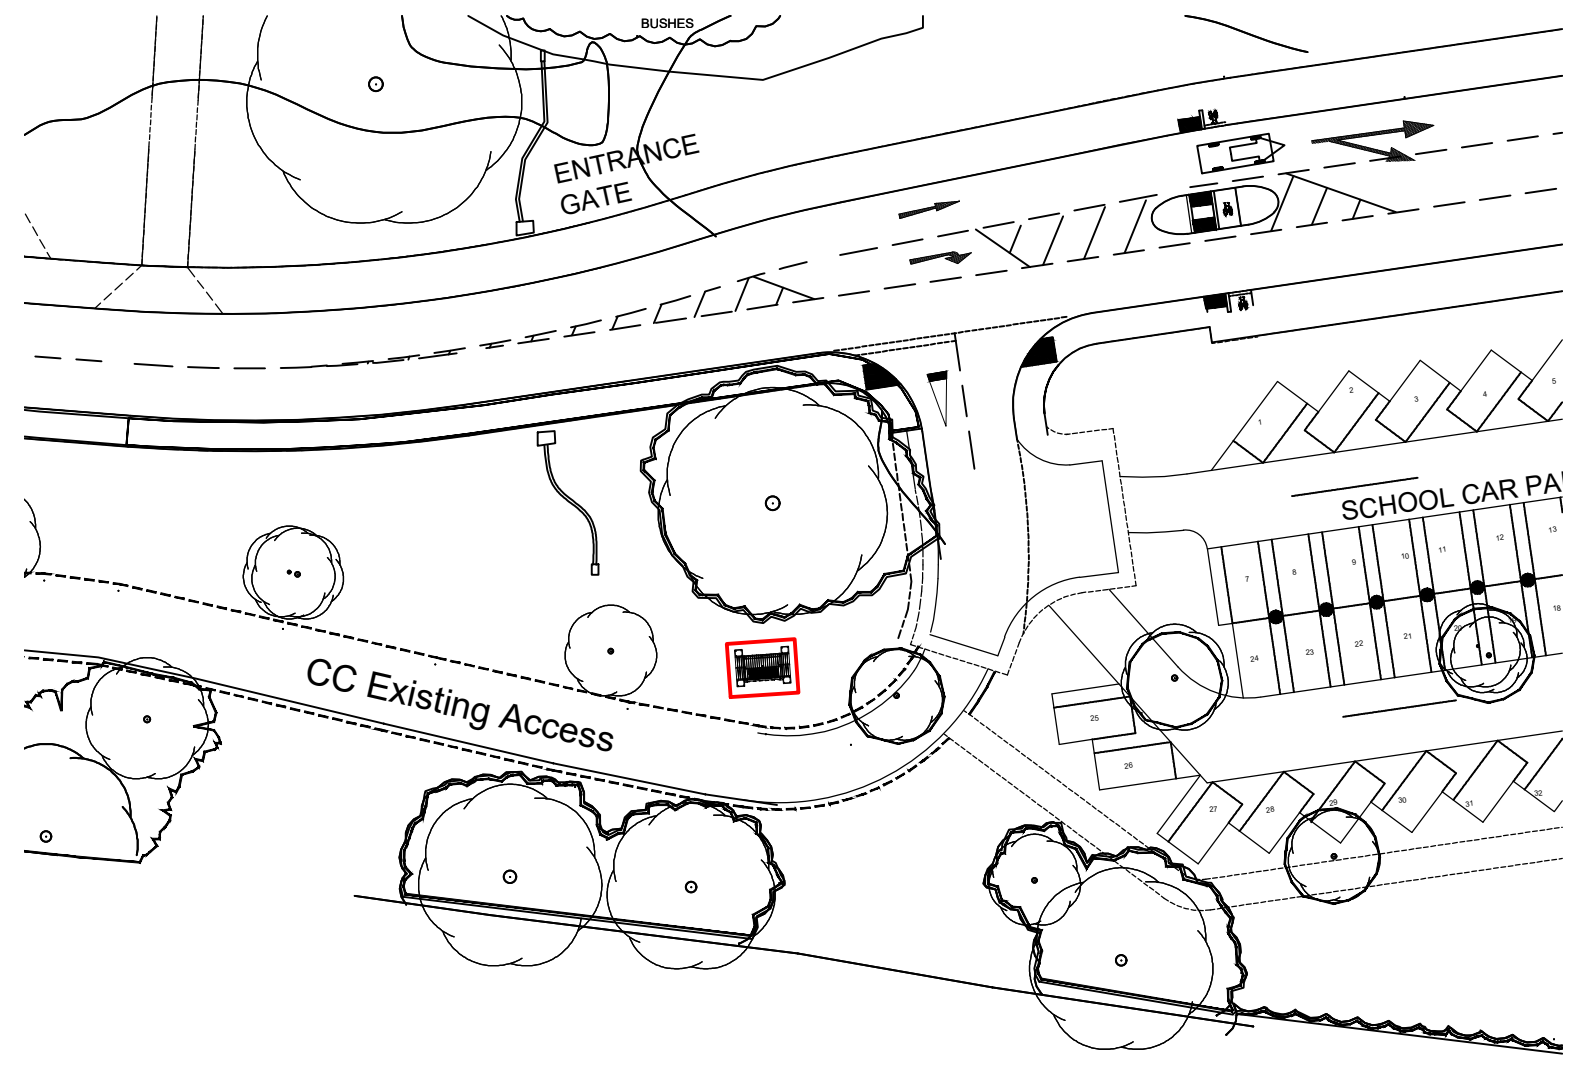

DAVID WILSON HOMES
BARRATT DEVELOPMENTS PLC

Date: 16.05.22

Description: SITE PLAN ADDED

Rev: A

Brand: **DAVID WILSON HOMES**
 Range: -
 Title: **ENTRANCE DETAIL BODICOTE**
 Detail No: **H7942/500/01**
 Drawn: MTEC Checked: MTEC Scale: 1:50, 1:500 Date: OCT 21