




INDICATIVE PROPOSED SOUTH ELEVATION_ 1:500



INDICATIVE PROPOSED UNIT3 SOUTH ELEVATION_ 1:200

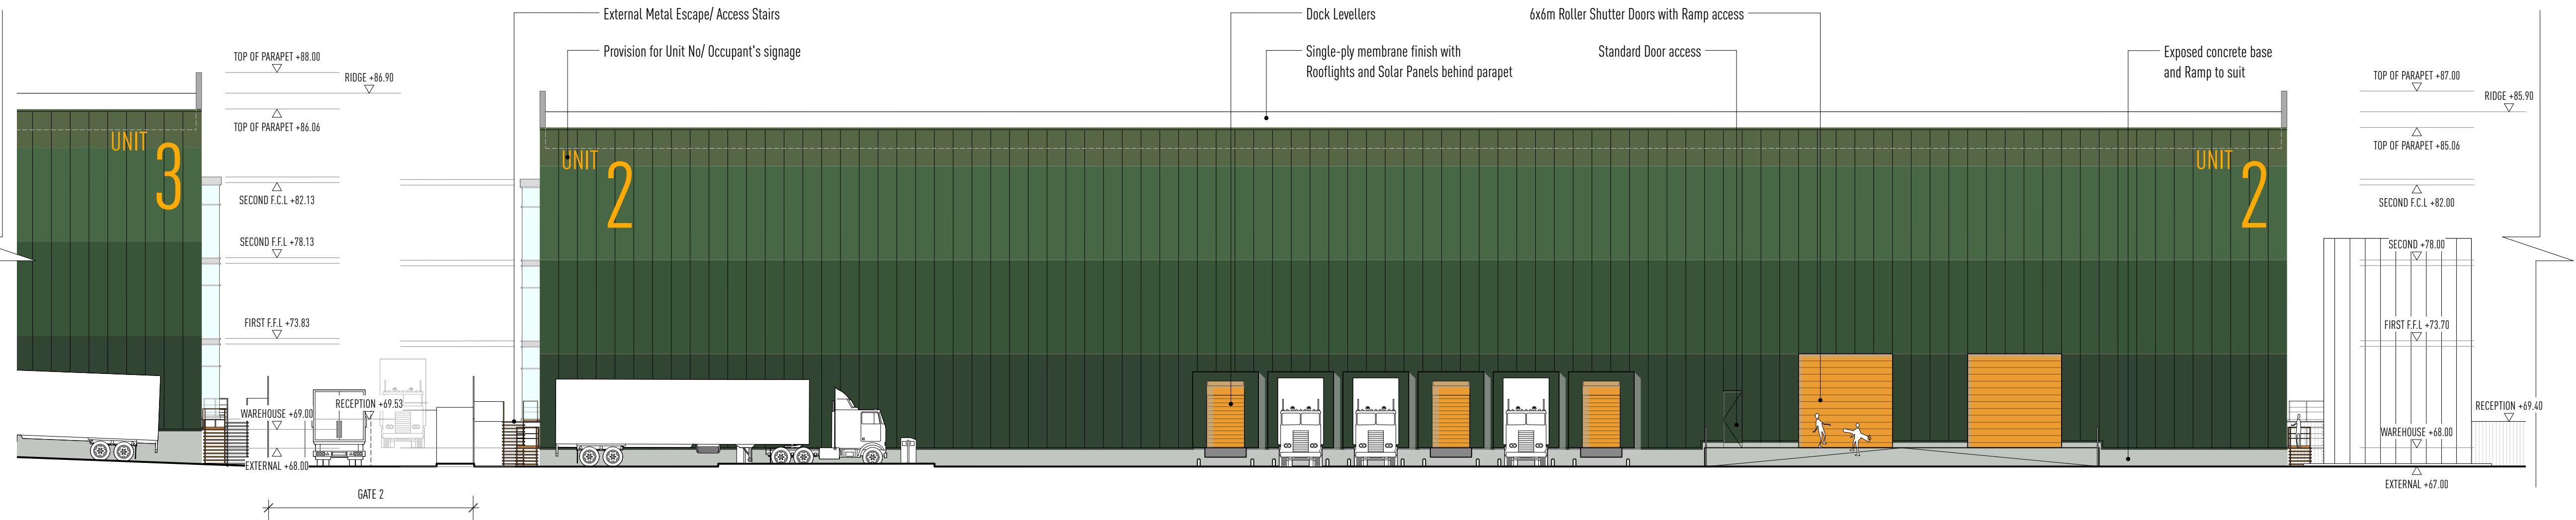

INDICATIVE PROPOSED UNIT2 SOUTH ELEVATION_ 1:200



FOR ILLUSTRATION PURPOSES ONLY

P3 13/05/2022 FOR PLANNING (OUTLINE)
P2 17/01/2022 FOR PRE-APP
P1 05/11/2021 DRAFT FOR PRE-APP

Revisions

ateliergooch

Rivington House 82 Great Eastern Street London EC2A 3JF
+44 (0) 20 3839 0630
studio@ateliergooch.com
ateliergooch.com

Client
Graven Hill Purchaser Ltd
Project
Graven Hill D1 Site, Bicester
Project No.
410

Drawing Title
INDICATIVE PROPOSED UNIT2&3 (AREA 2)
SOUTH ELEVATIONS
(For illustration purposes only)

Status	Drawn	Checked
PRELIMINARY	JH	GO
Scale	Date	Revision
VARIES @A1	NOV 2021	P3
Drawing Number		
410_GS-10		