

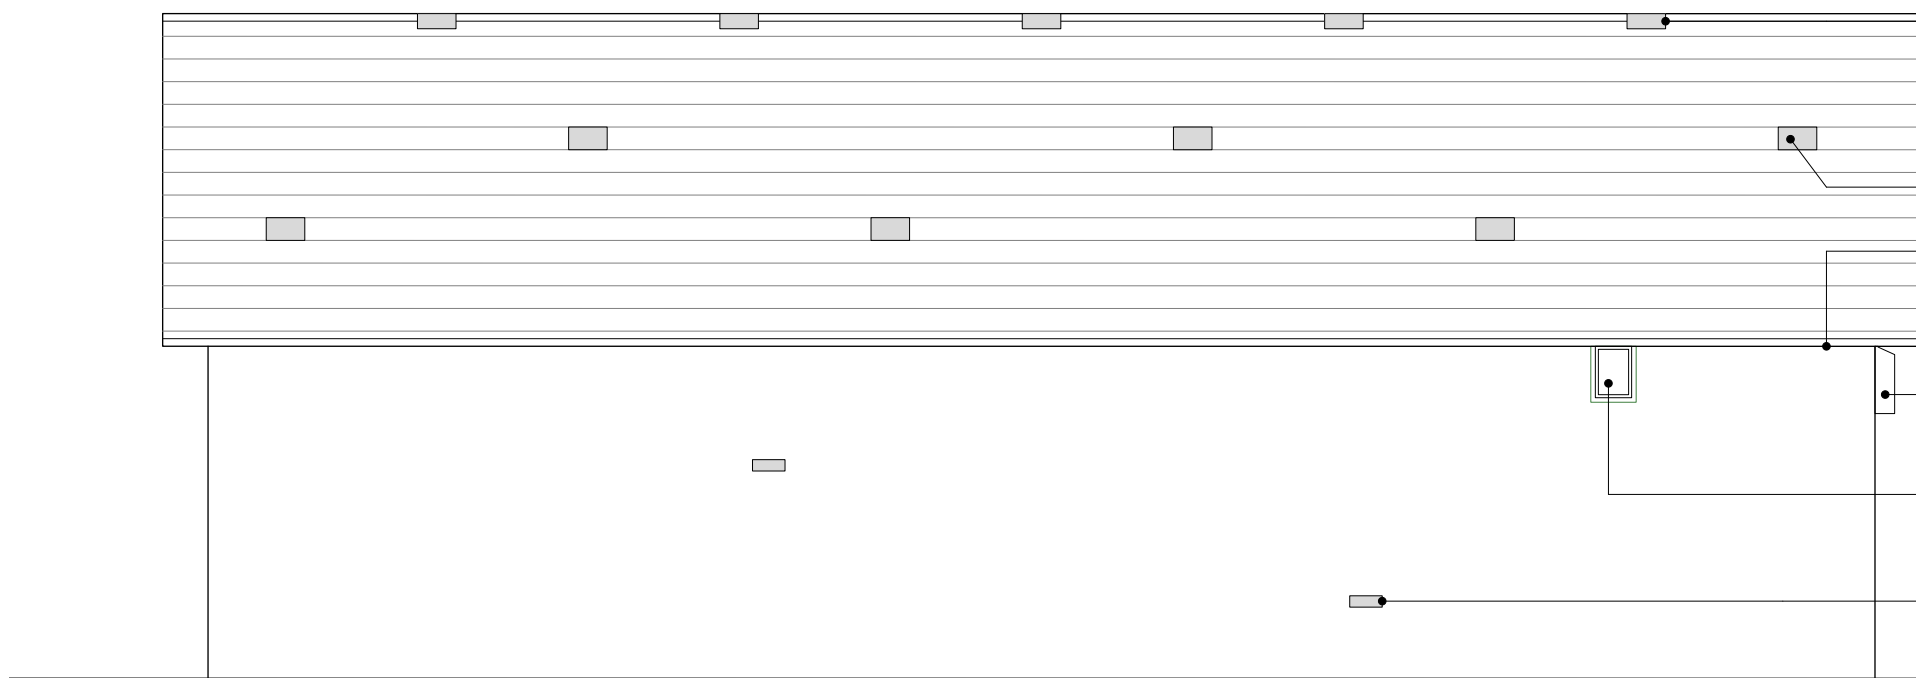


PROPOSED LONG SECTION\_ 1:50

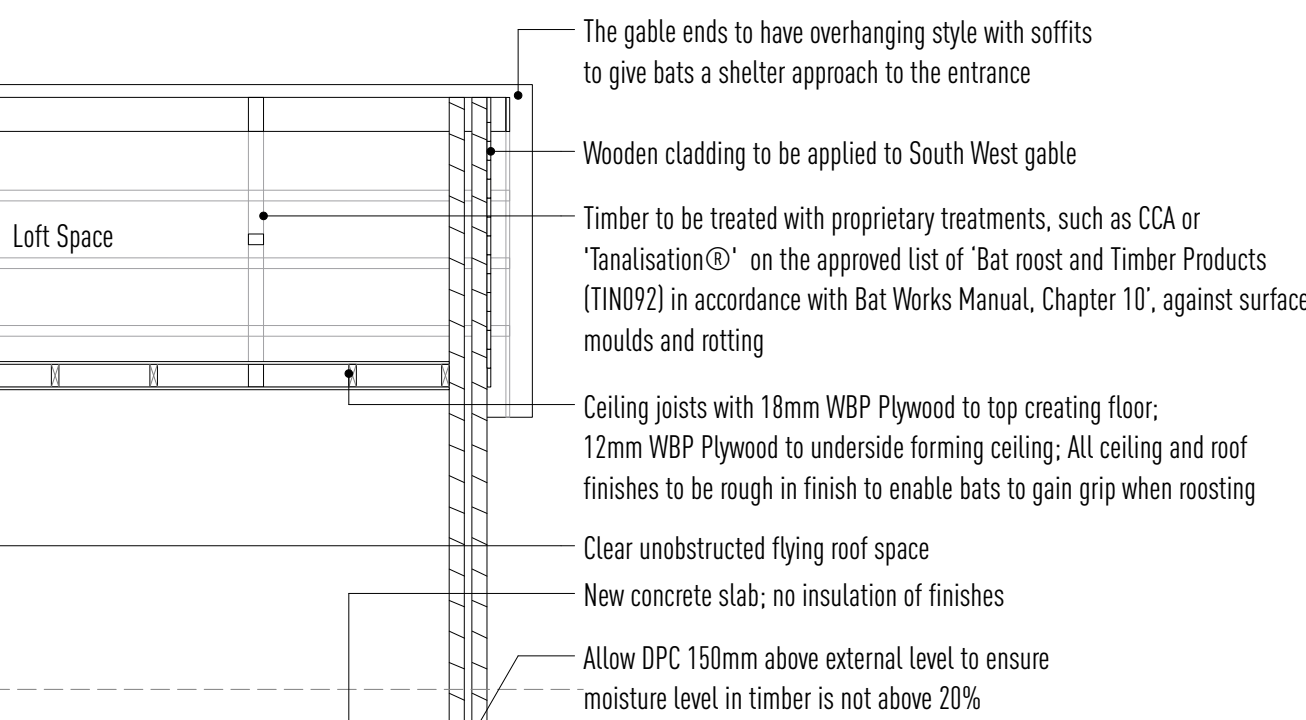

PROPOSED SOUTH EAST ELEVATION\_ 1:50

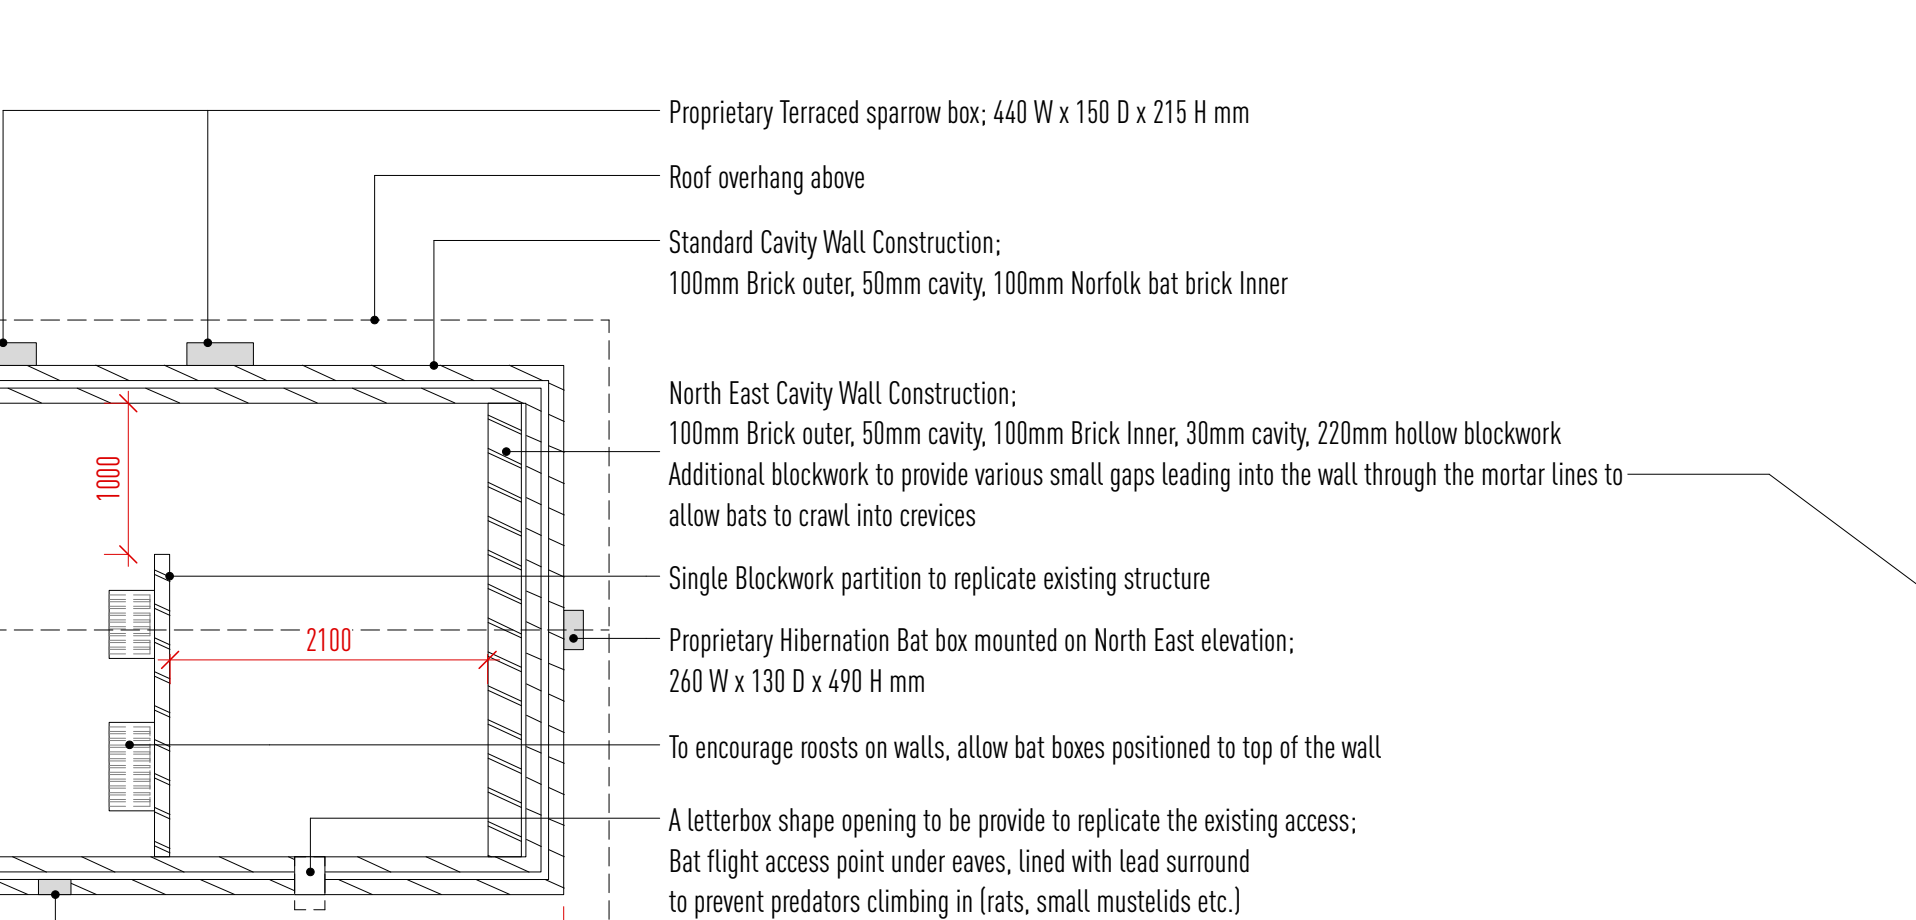


PROPOSED NORTH EAST ELEVATION\_ 1:50



PROPOSED PLAN\_ 1:50




PROPOSED SHORT SECTION\_ 1:50

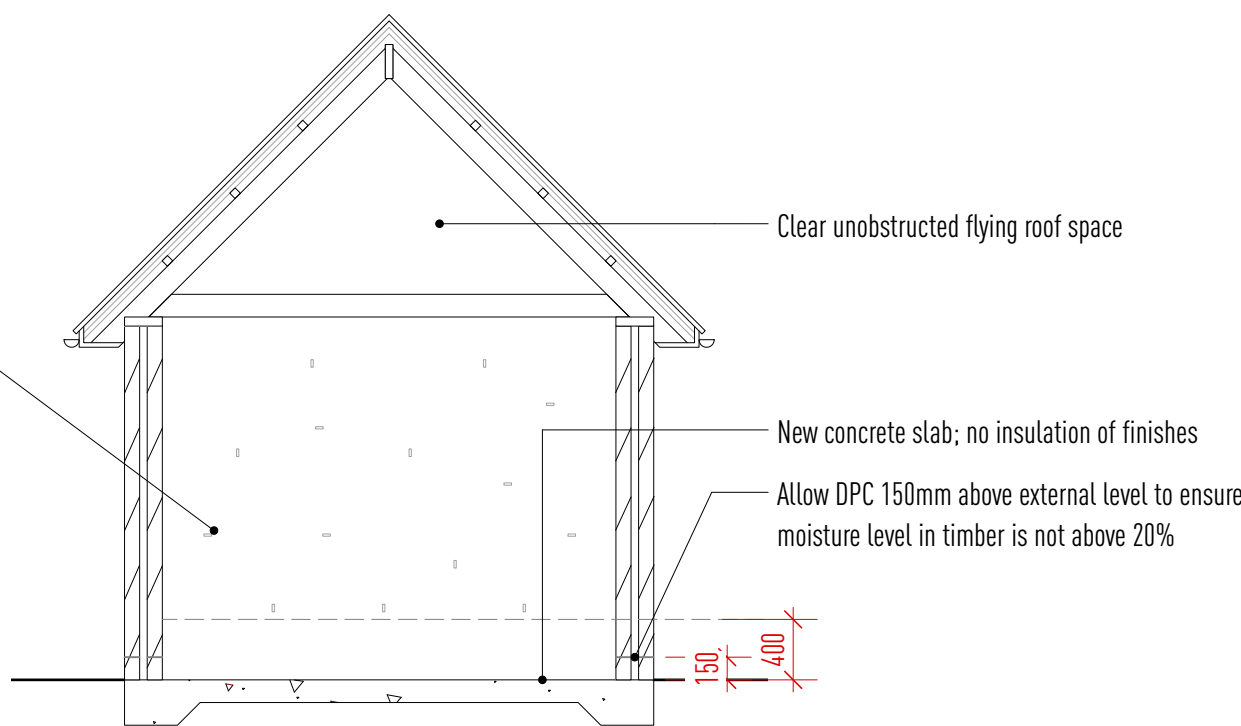

PROPOSED NORTH WEST ELEVATION\_ 1:50

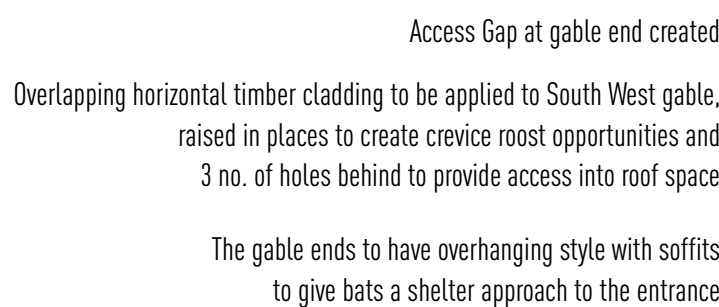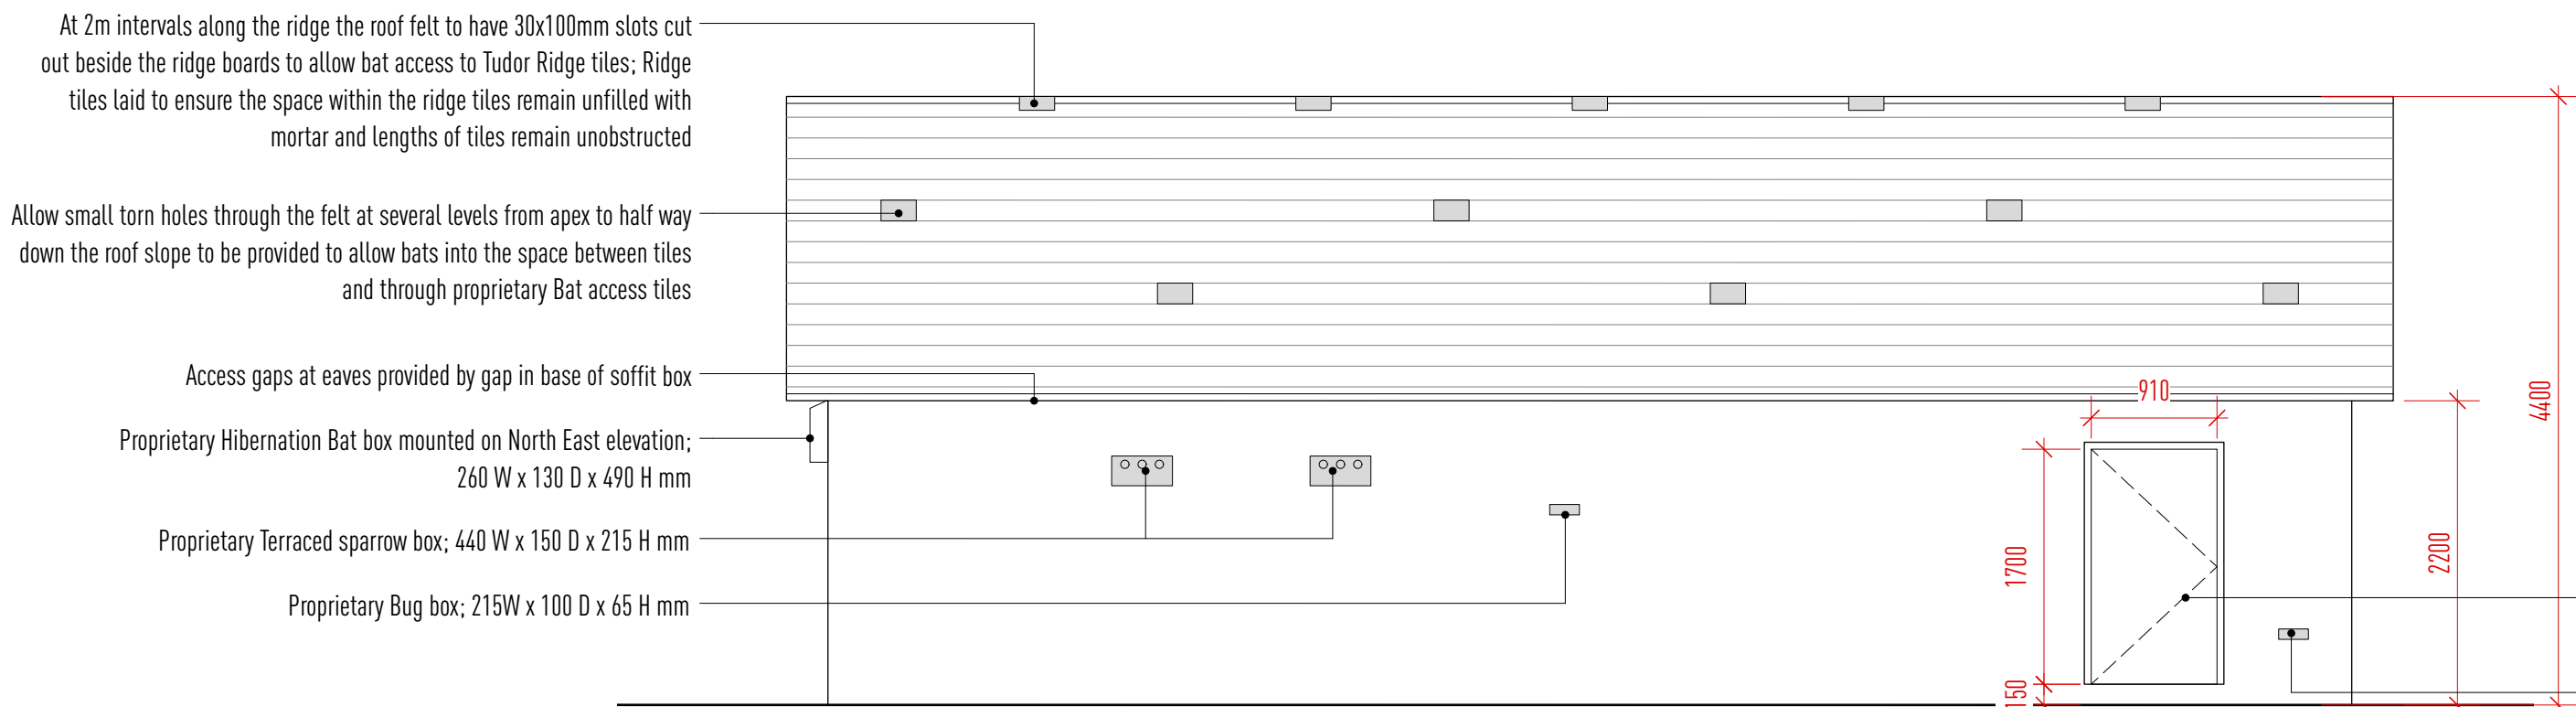

PROPOSED SOUTH WEST ELEVATION\_ 1:50

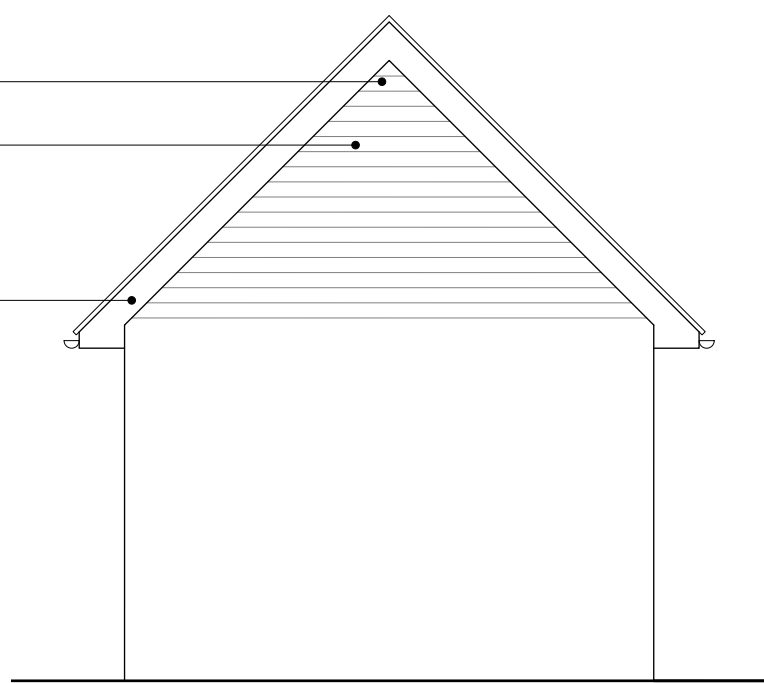

Information contained within this drawing is the sole copyright of Atelier Gooch Ltd. and is not to be reproduced without express permission. No implied licence exists. This drawing not to be used for land transfer or valuation purposes. All dimensions & levels are to be checked on site by the contractor. Issued for purposes indicated only. Drawing errors and omissions to be reported to the architect.

Key Plan

Notes

P2 13/05/2022 DRAFT FOR PLANNING (OUTLINE)  
P1 10/03/2022 FOR PLANNING (DEMOL)  
DRAFT 09/03/2022 DRAFT FOR COMMENTS

Revisions

ateliergooch  
Rivington House · 82 Great Eastern Street · London · EC2A 3JF  
+44 (0) 20 3839 0630  
studio@ateliergooch.com  
ateliergooch.com

Client  
Graven Hill Purchaser Ltd  
Project  
Graven Hill D1 Site, Bicester  
Project No.  
410

Drawing Title  
PROPOSED BAT BARN

Status  
PRELIMINARY  
Scale  
VARIES @A1  
Drawing Number  
410\_GA-50  
Drawn  
JH  
Checked  
GO  
Date  
MAR 2022  
Revision  
P2