



**NOTES**

1. © This drawing is copyright to Manifest Design Workshop Ltd.
2. This drawing has been prepared solely for the purpose of obtaining planning permission and/or listed building consent.

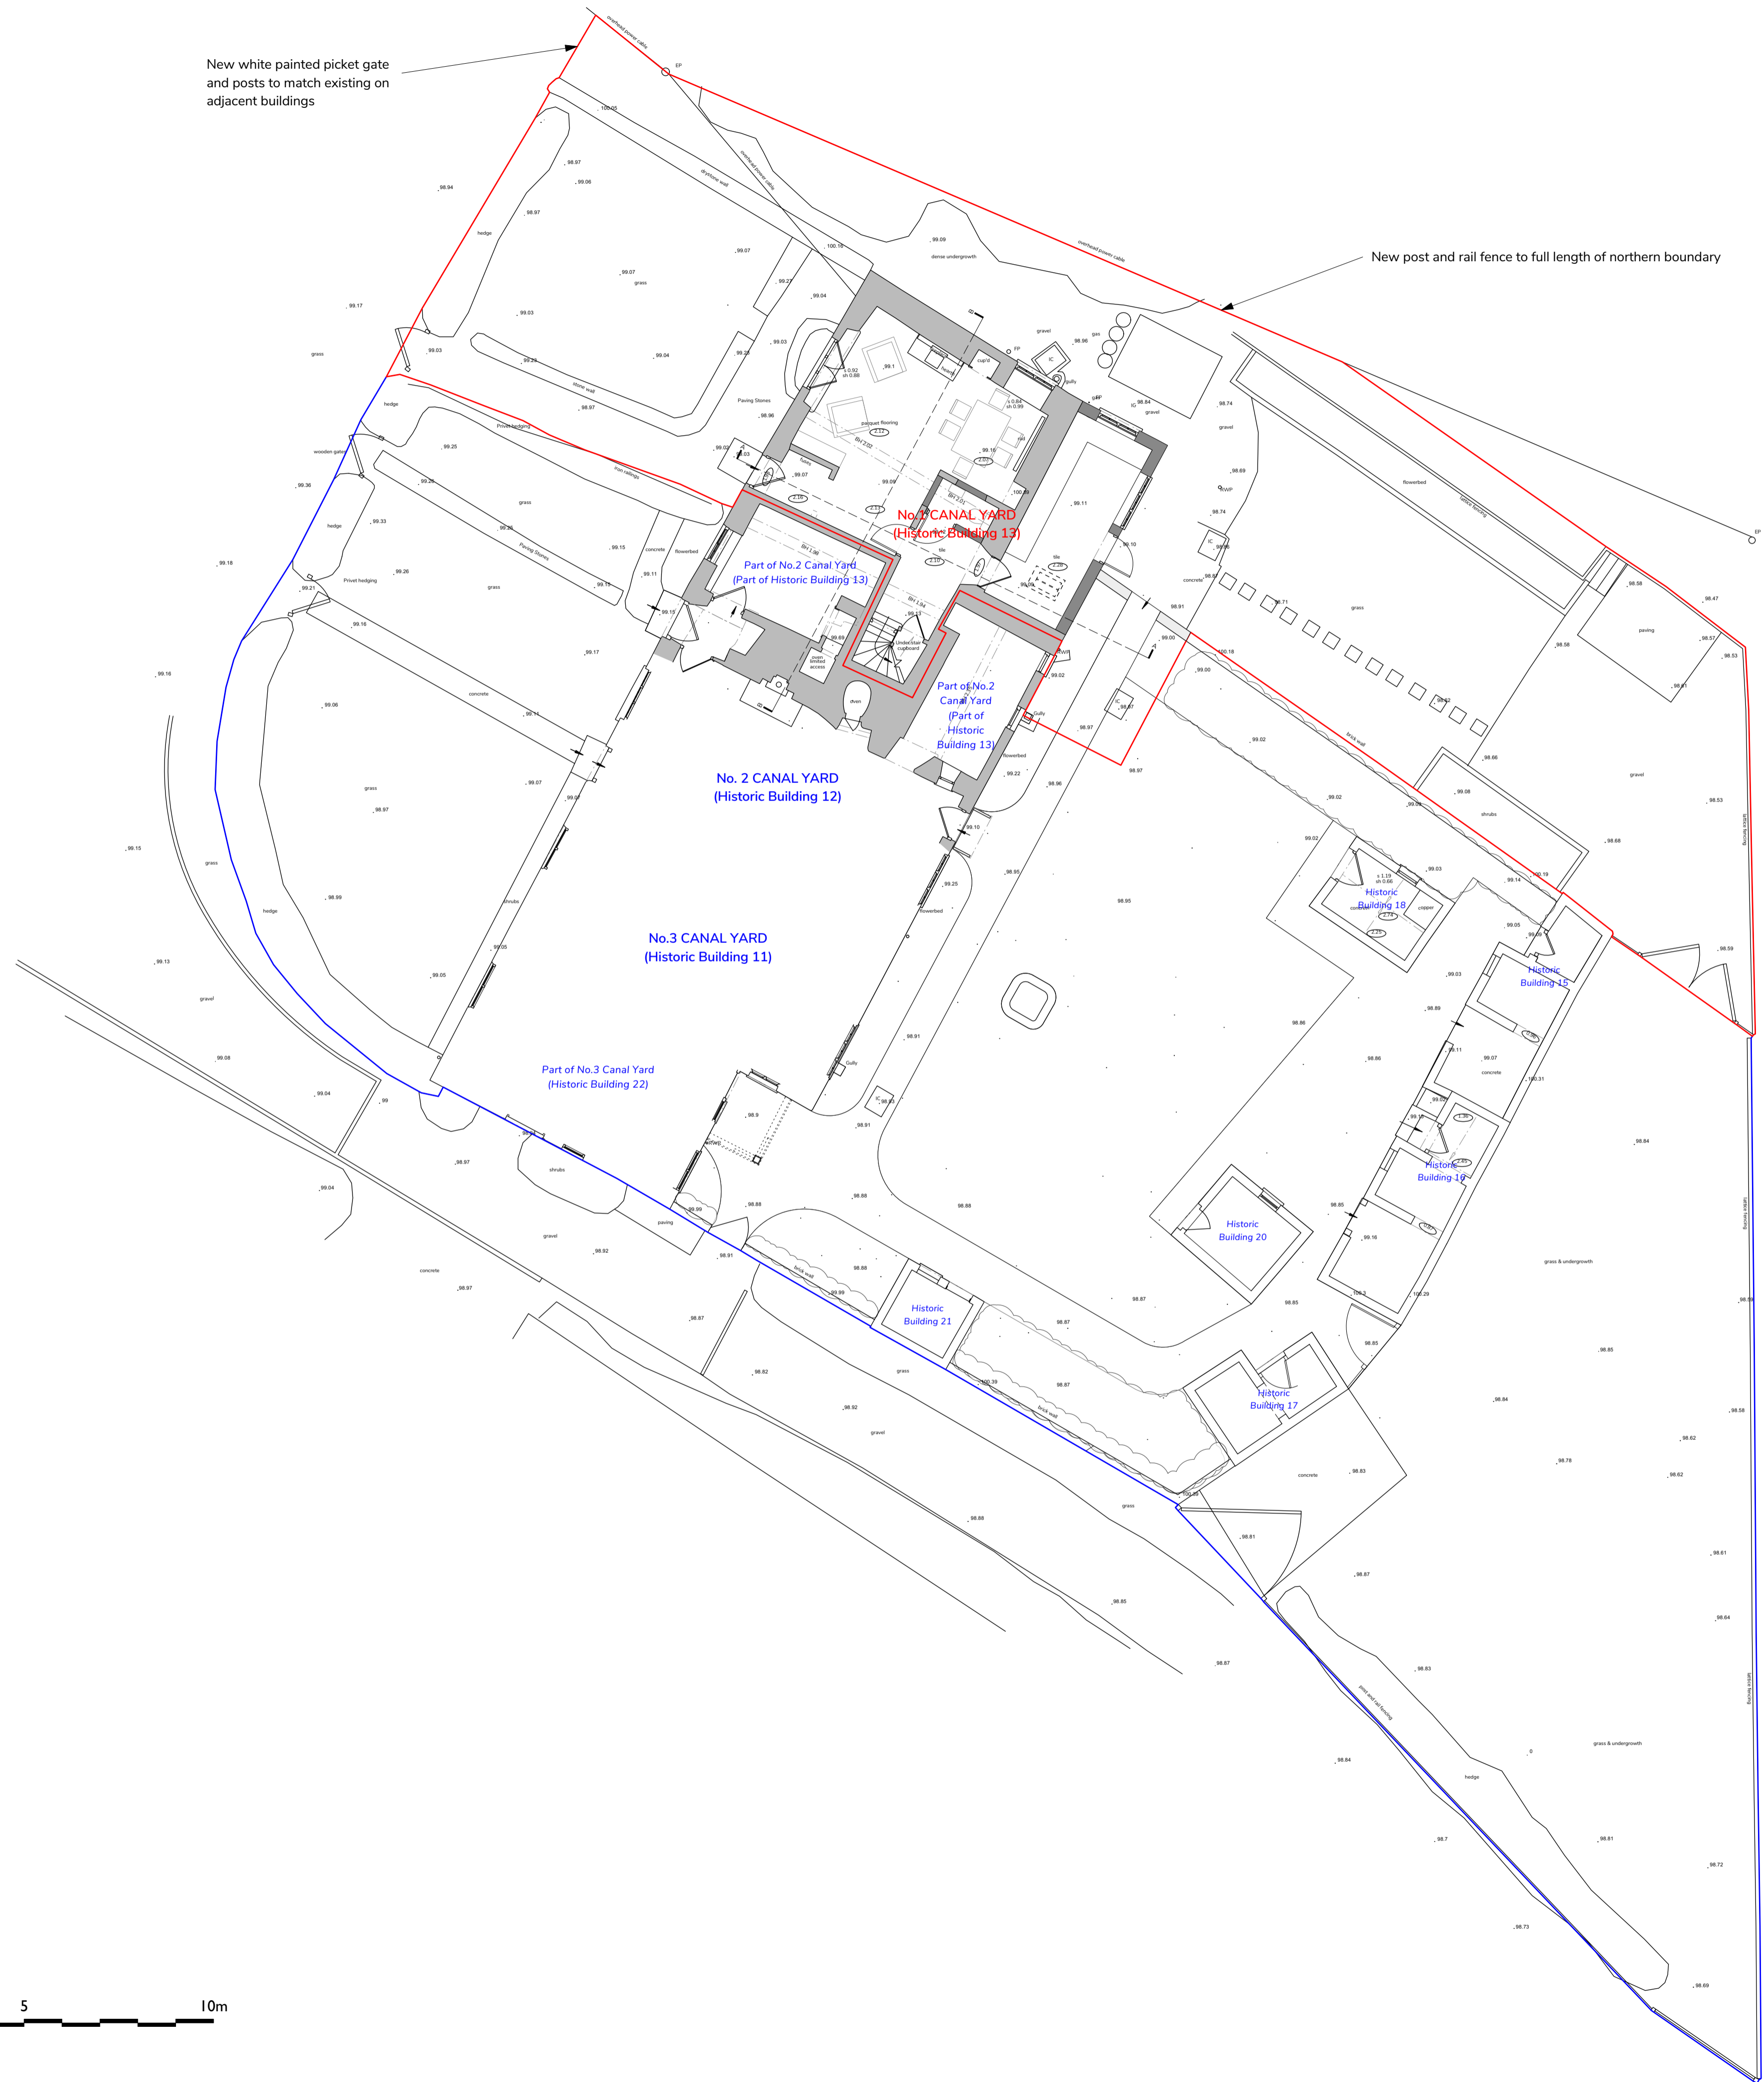


New white painted picket gate and posts to match existing on adjacent buildings

New post and rail fence to full length of northern boundary

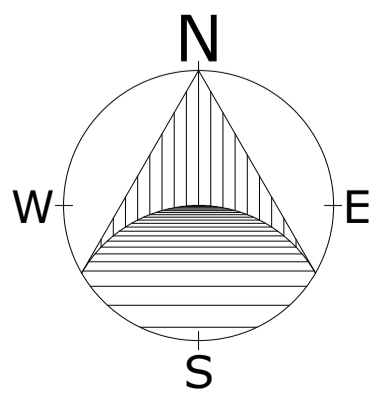

REV.	DATE	DRAWN	DETAILS
A	24/06/2022	PP	First issue.



**MANIFEST**  
ARCHITECTS | DESIGNERS | MAKERS

3 THAMES STREET, EYNSHAM, OXFORDSHIRE, OX29 4HF  
01865 882 387 | mail@mademanifest.co.uk

<b>PROJECT</b>	1 Canal Yard, Thrupp Attic Conversion and Internal Re-Ordering		
<b>DRAWING</b>	Proposed Site Plan		
<b>PROJECT NO.</b>	21184	<b>DATE FIRST CREATED</b>	24/06/2022
<b>PROJECT ARCHITECT</b>	PP	<b>DRAWN</b>	PP
<b>SCALE AT A1</b>	1:100		
<b>DRAWING NO.</b>	21184(PL)112	<b>REVISION</b>	<b>A</b>