
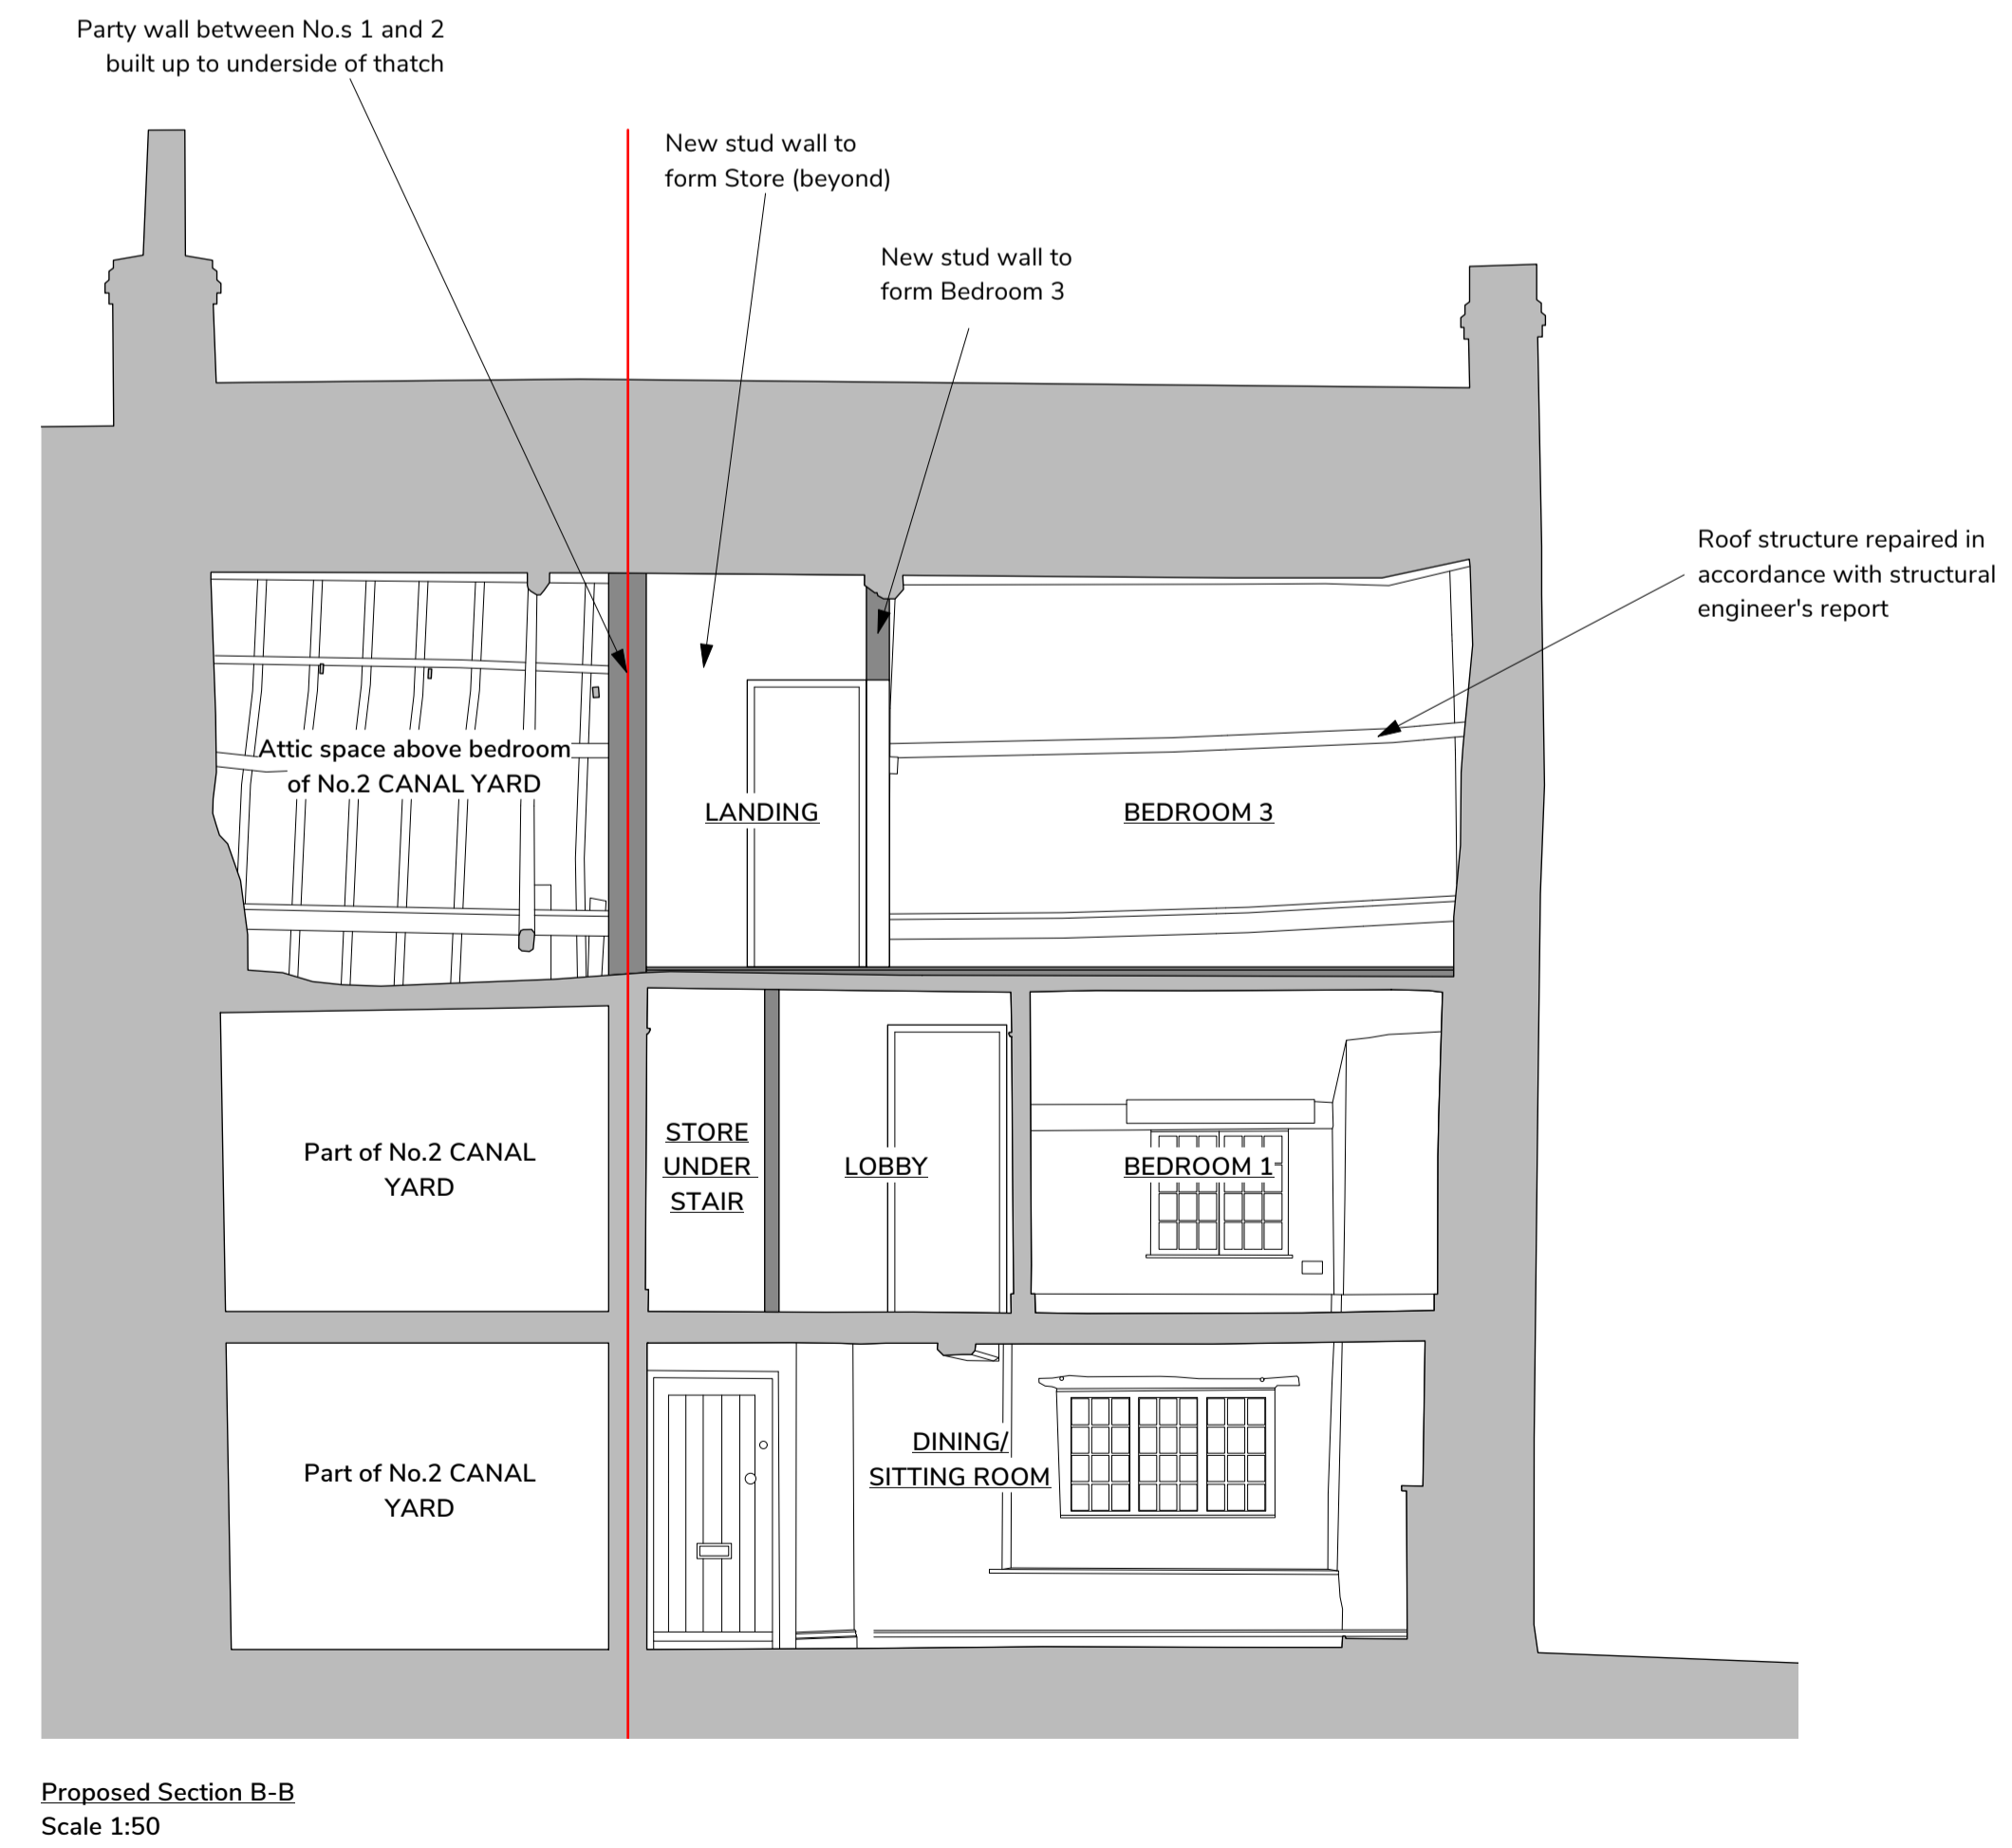
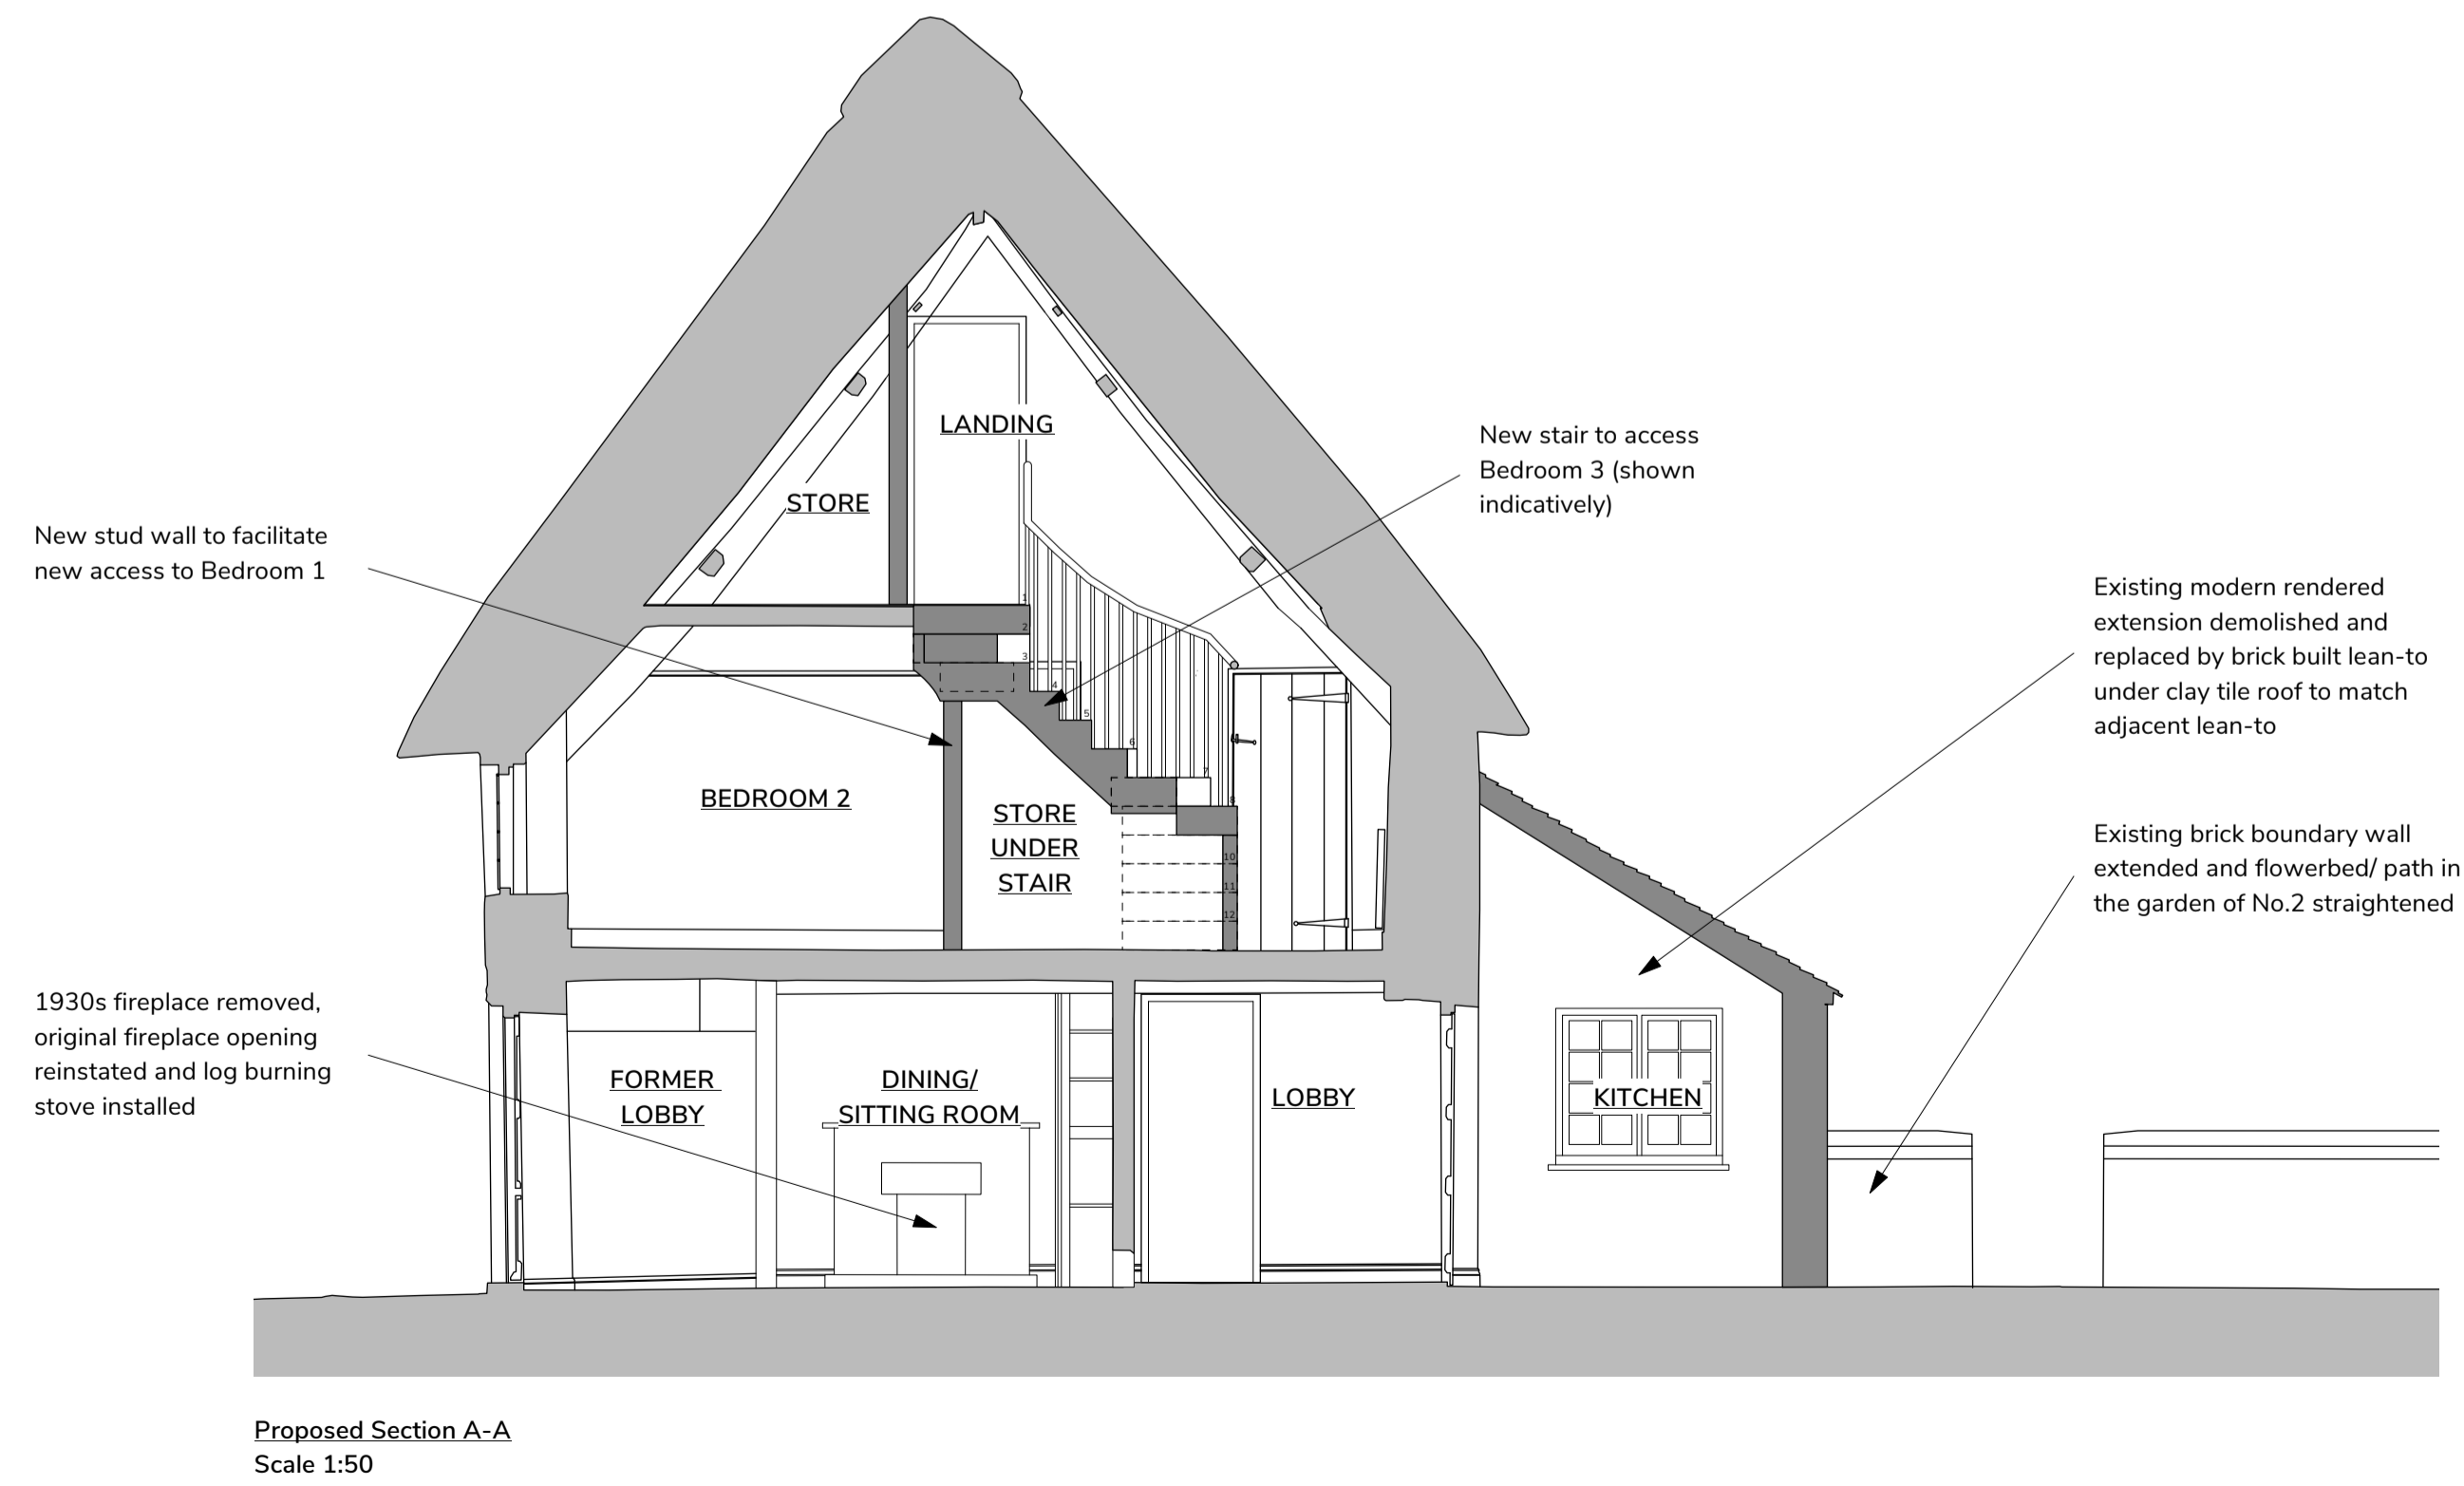


NOTES

1. © This drawing is copyright to Manifest Design Workshop Ltd.
2. This drawing has been prepared solely for the purpose of obtaining planning permission and/or listed building consent.

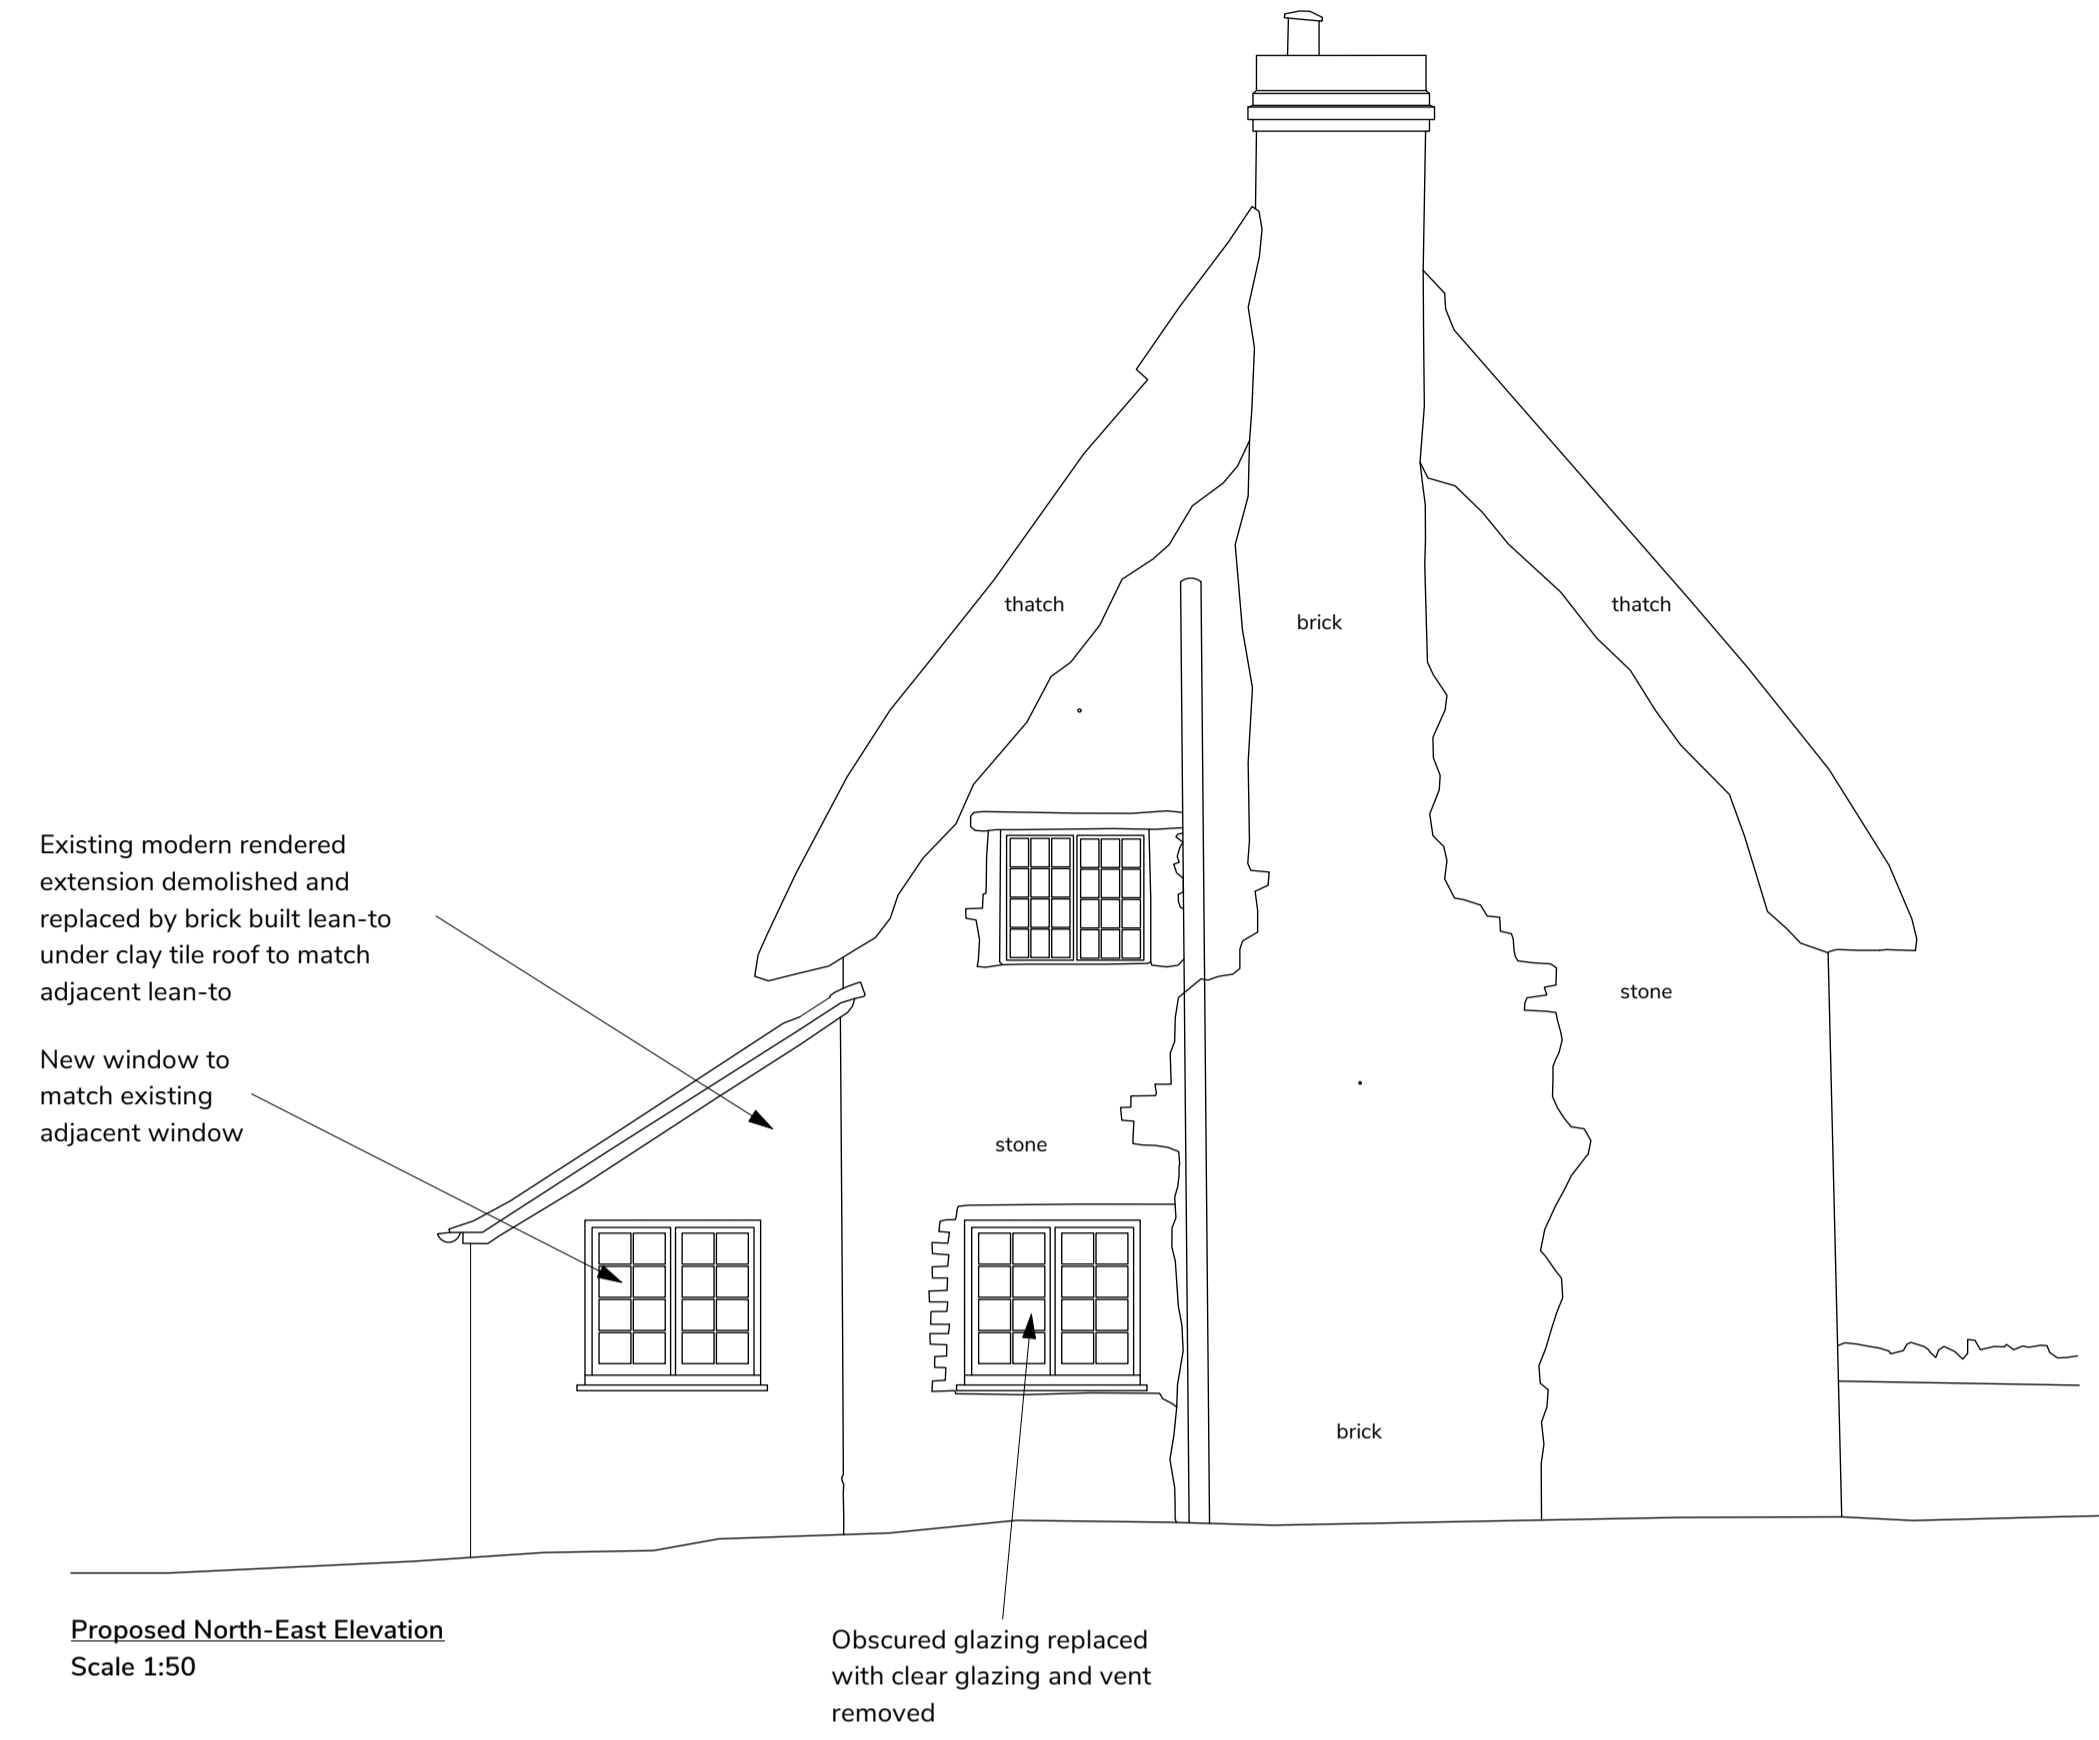

REV.	DATE	DRAWN	DETAILS
A	24/06/2022	PP	First issue.

MANIFEST
ARCHITECTS | DESIGNERS | MAKERS

3 THAMES STREET, EYNHAM, OXFORDSHIRE, OX29 4HF
01865 882 387 | mail@mademanifest.co.uk

PROJECT
1 Canal Yard, Thrupp
Attic Conversion and Internal Re-Ordering

DRAWING
Proposed North-East Elevation and Sections A-A and B-B

PROJECT NO. 22184	DATE FIRST CREATED 24/06/2022
-----------------------------	---

PROJECT ARCHITECT PP	DRAWN PP	SCALE AT A1 1:50
--------------------------------	--------------------	----------------------------

DRAWING NO. 22184(PL)116	REVISION A
------------------------------------	----------------------