




NOTES

1. © This drawing is copyright to Manifest Design Workshop Ltd.
2. This drawing has been prepared solely for the purpose of obtaining planning permission and/or listed building consent.

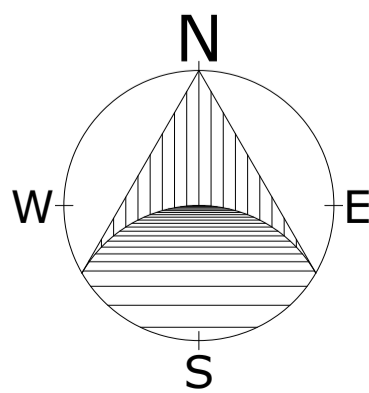

REV.	DATE	DRAWN	DETAILS
A	24/06/2022	PP	First issue.

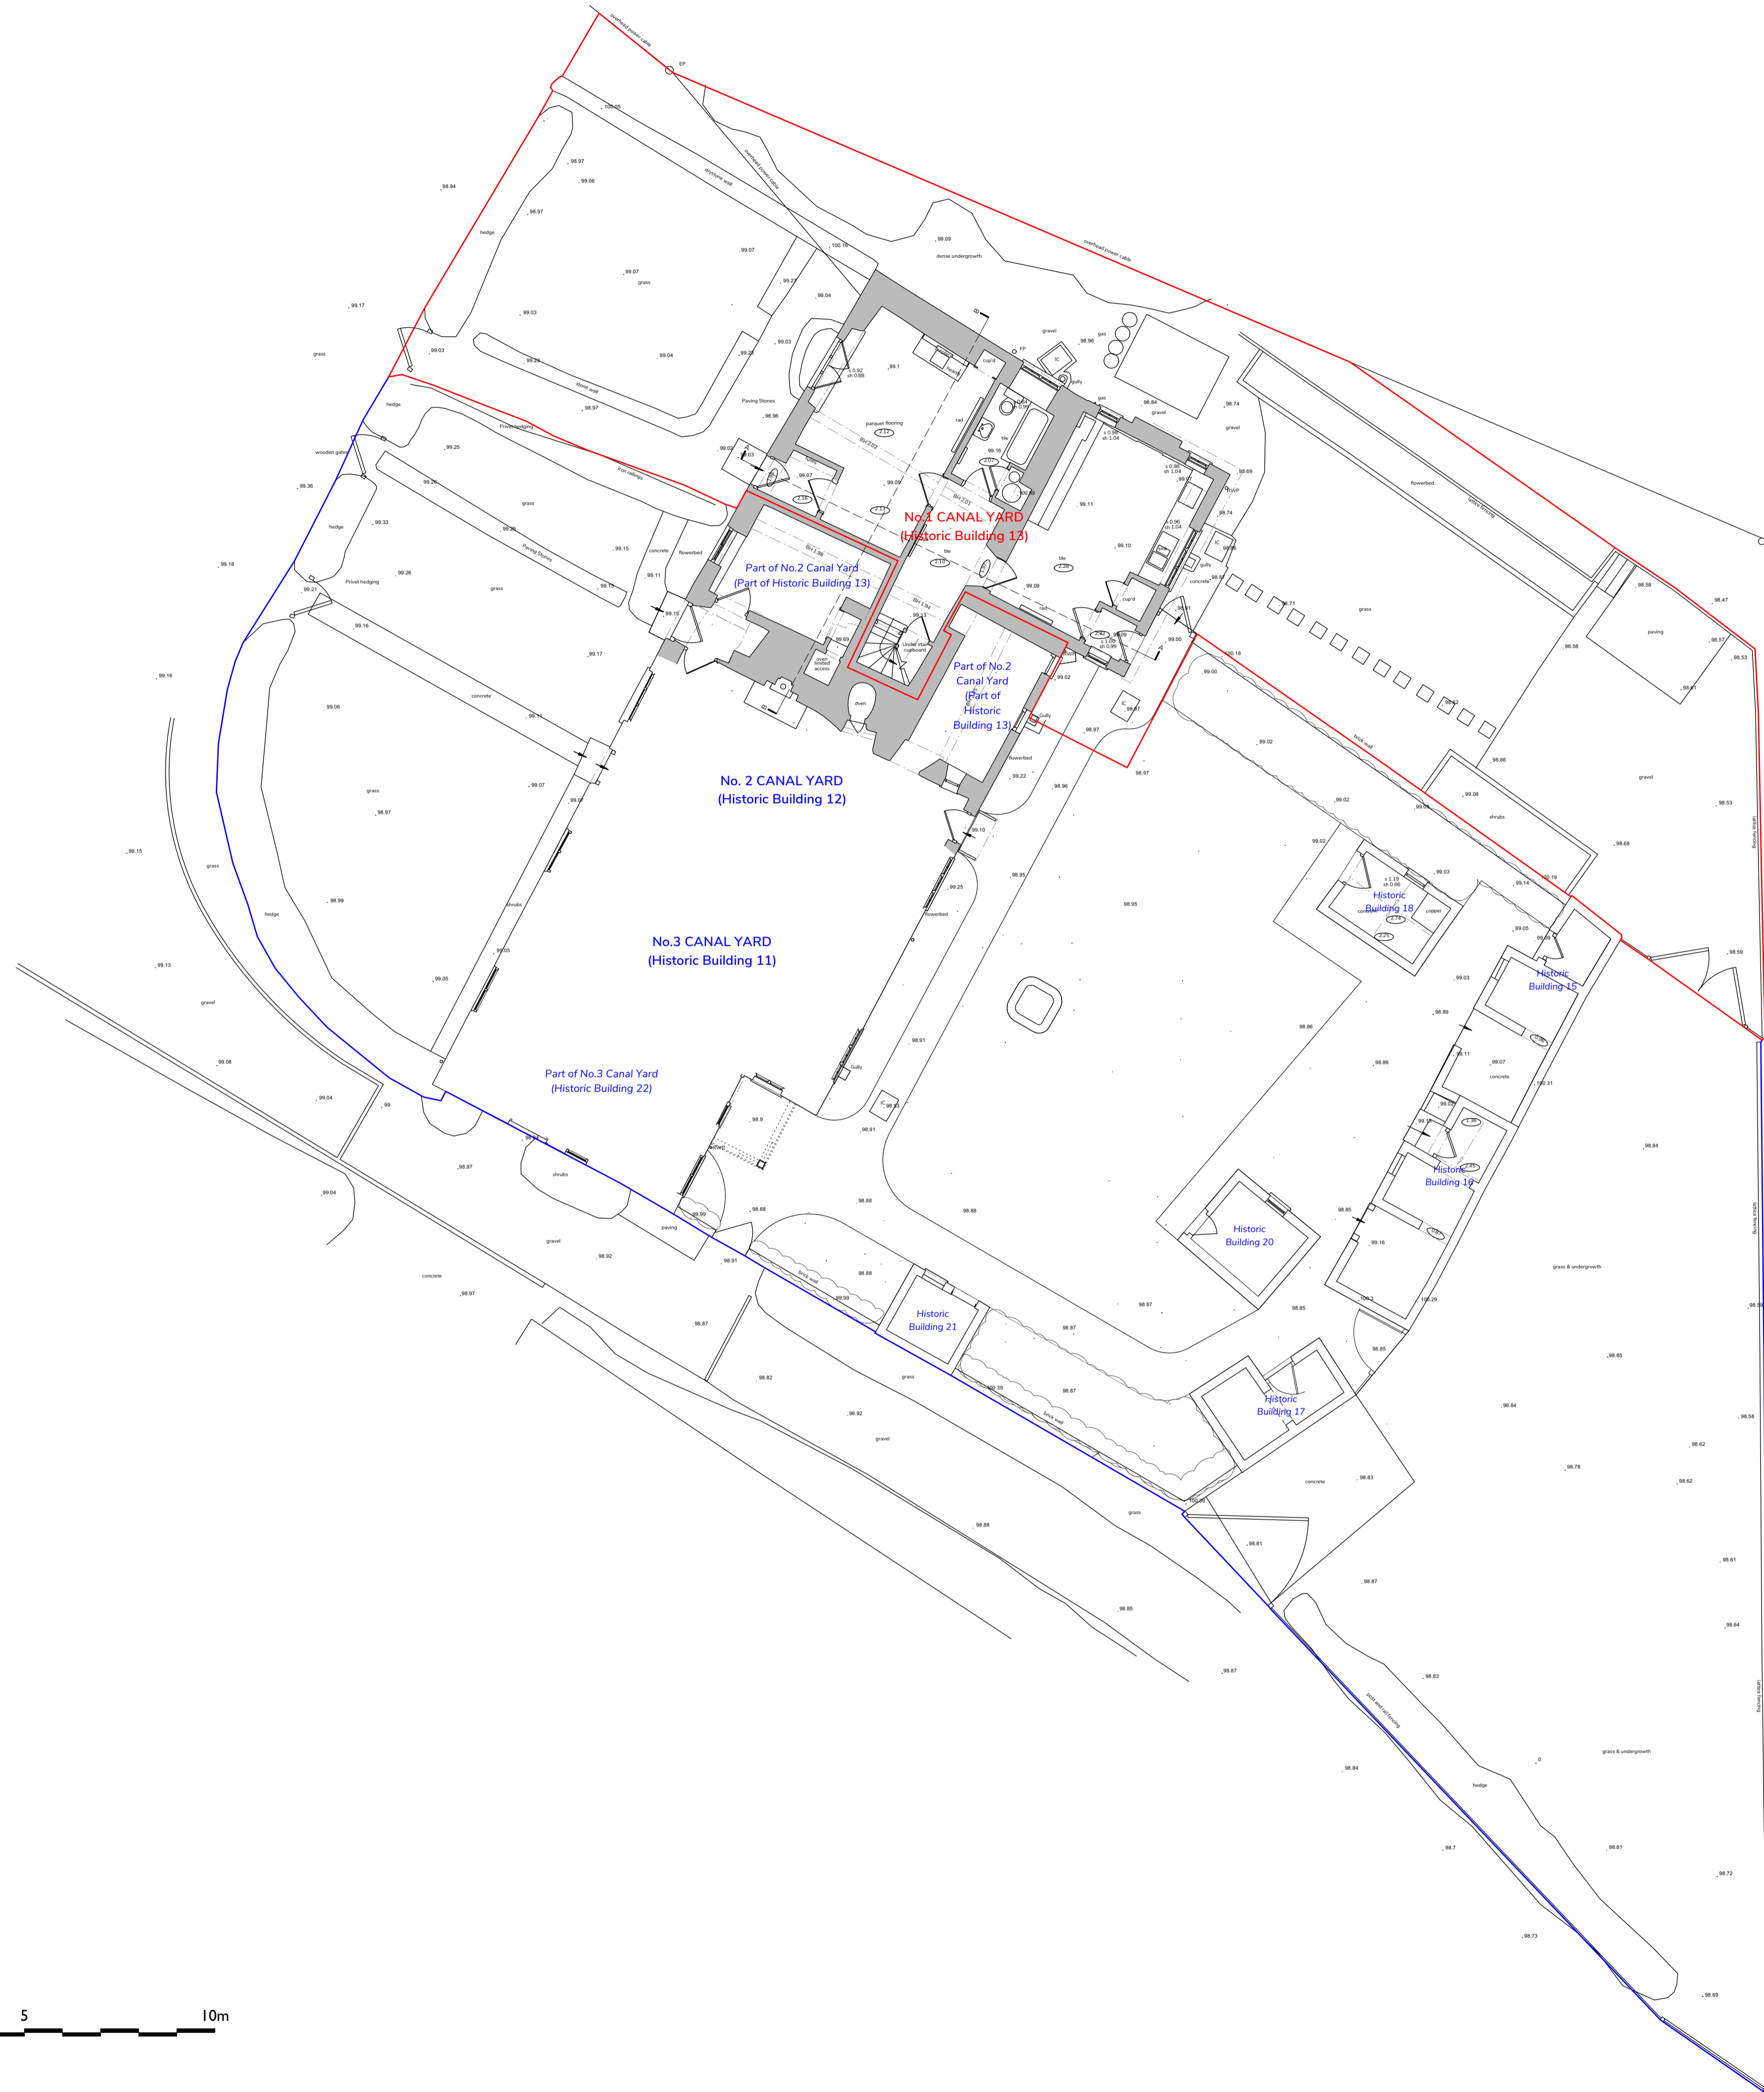

MANIFEST
ARCHITECTS | DESIGNERS | MAKERS

3 THAMES STREET, EYNHAM, OXFORDSHIRE, OX29 4HF
01865 882 387 | mail@mademanifest.co.uk

PROJECT	
1 Canal Yard, Thrupp Attic Conversion and Internal Re-Ordering	

DRAWING	
Existing Site Plan	

PROJECT NO. 21184	DATE FIRST CREATED 24/06/2022
-----------------------------	---

PROJECT ARCHITECT PP	DRAWN PP	SCALE AT A1 1:100
--------------------------------	--------------------	-----------------------------

DRAWING NO. 21184(PL)102	REVISION A
------------------------------------	----------------------