



**NOTES**

1. © This drawing is copyright to Manifest Design Workshop Ltd.
2. This drawing has been prepared solely for the purpose of obtaining planning permission and/or listed building consent.

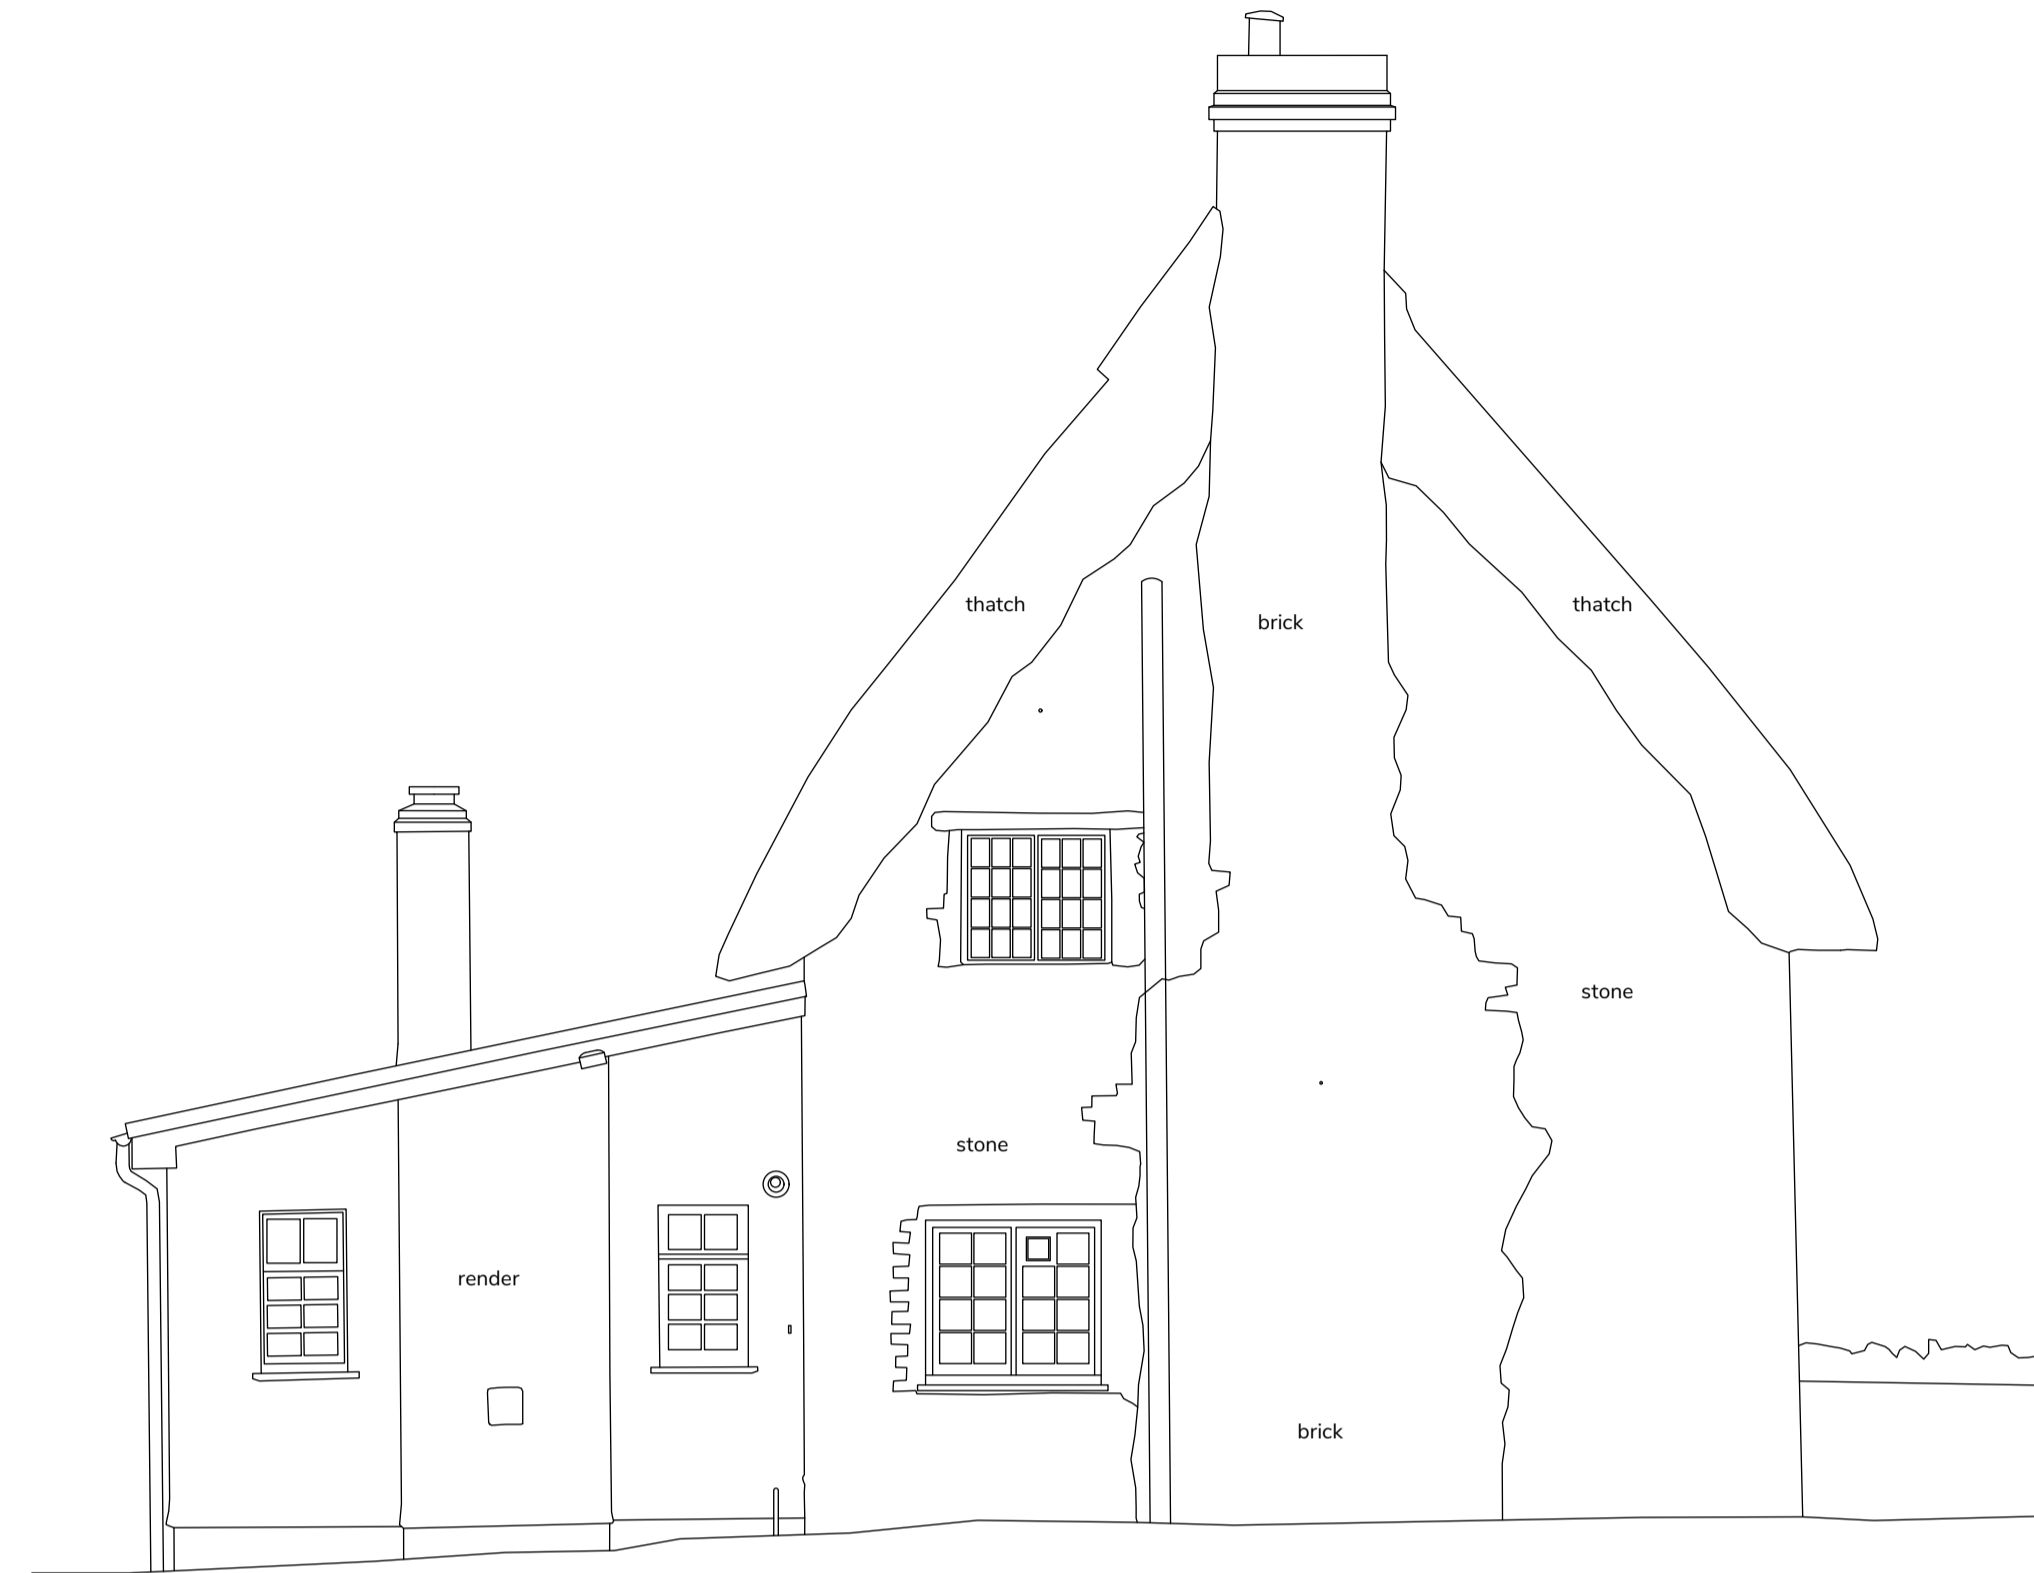

**Existing North-East Elevation**  
Scale 1:50

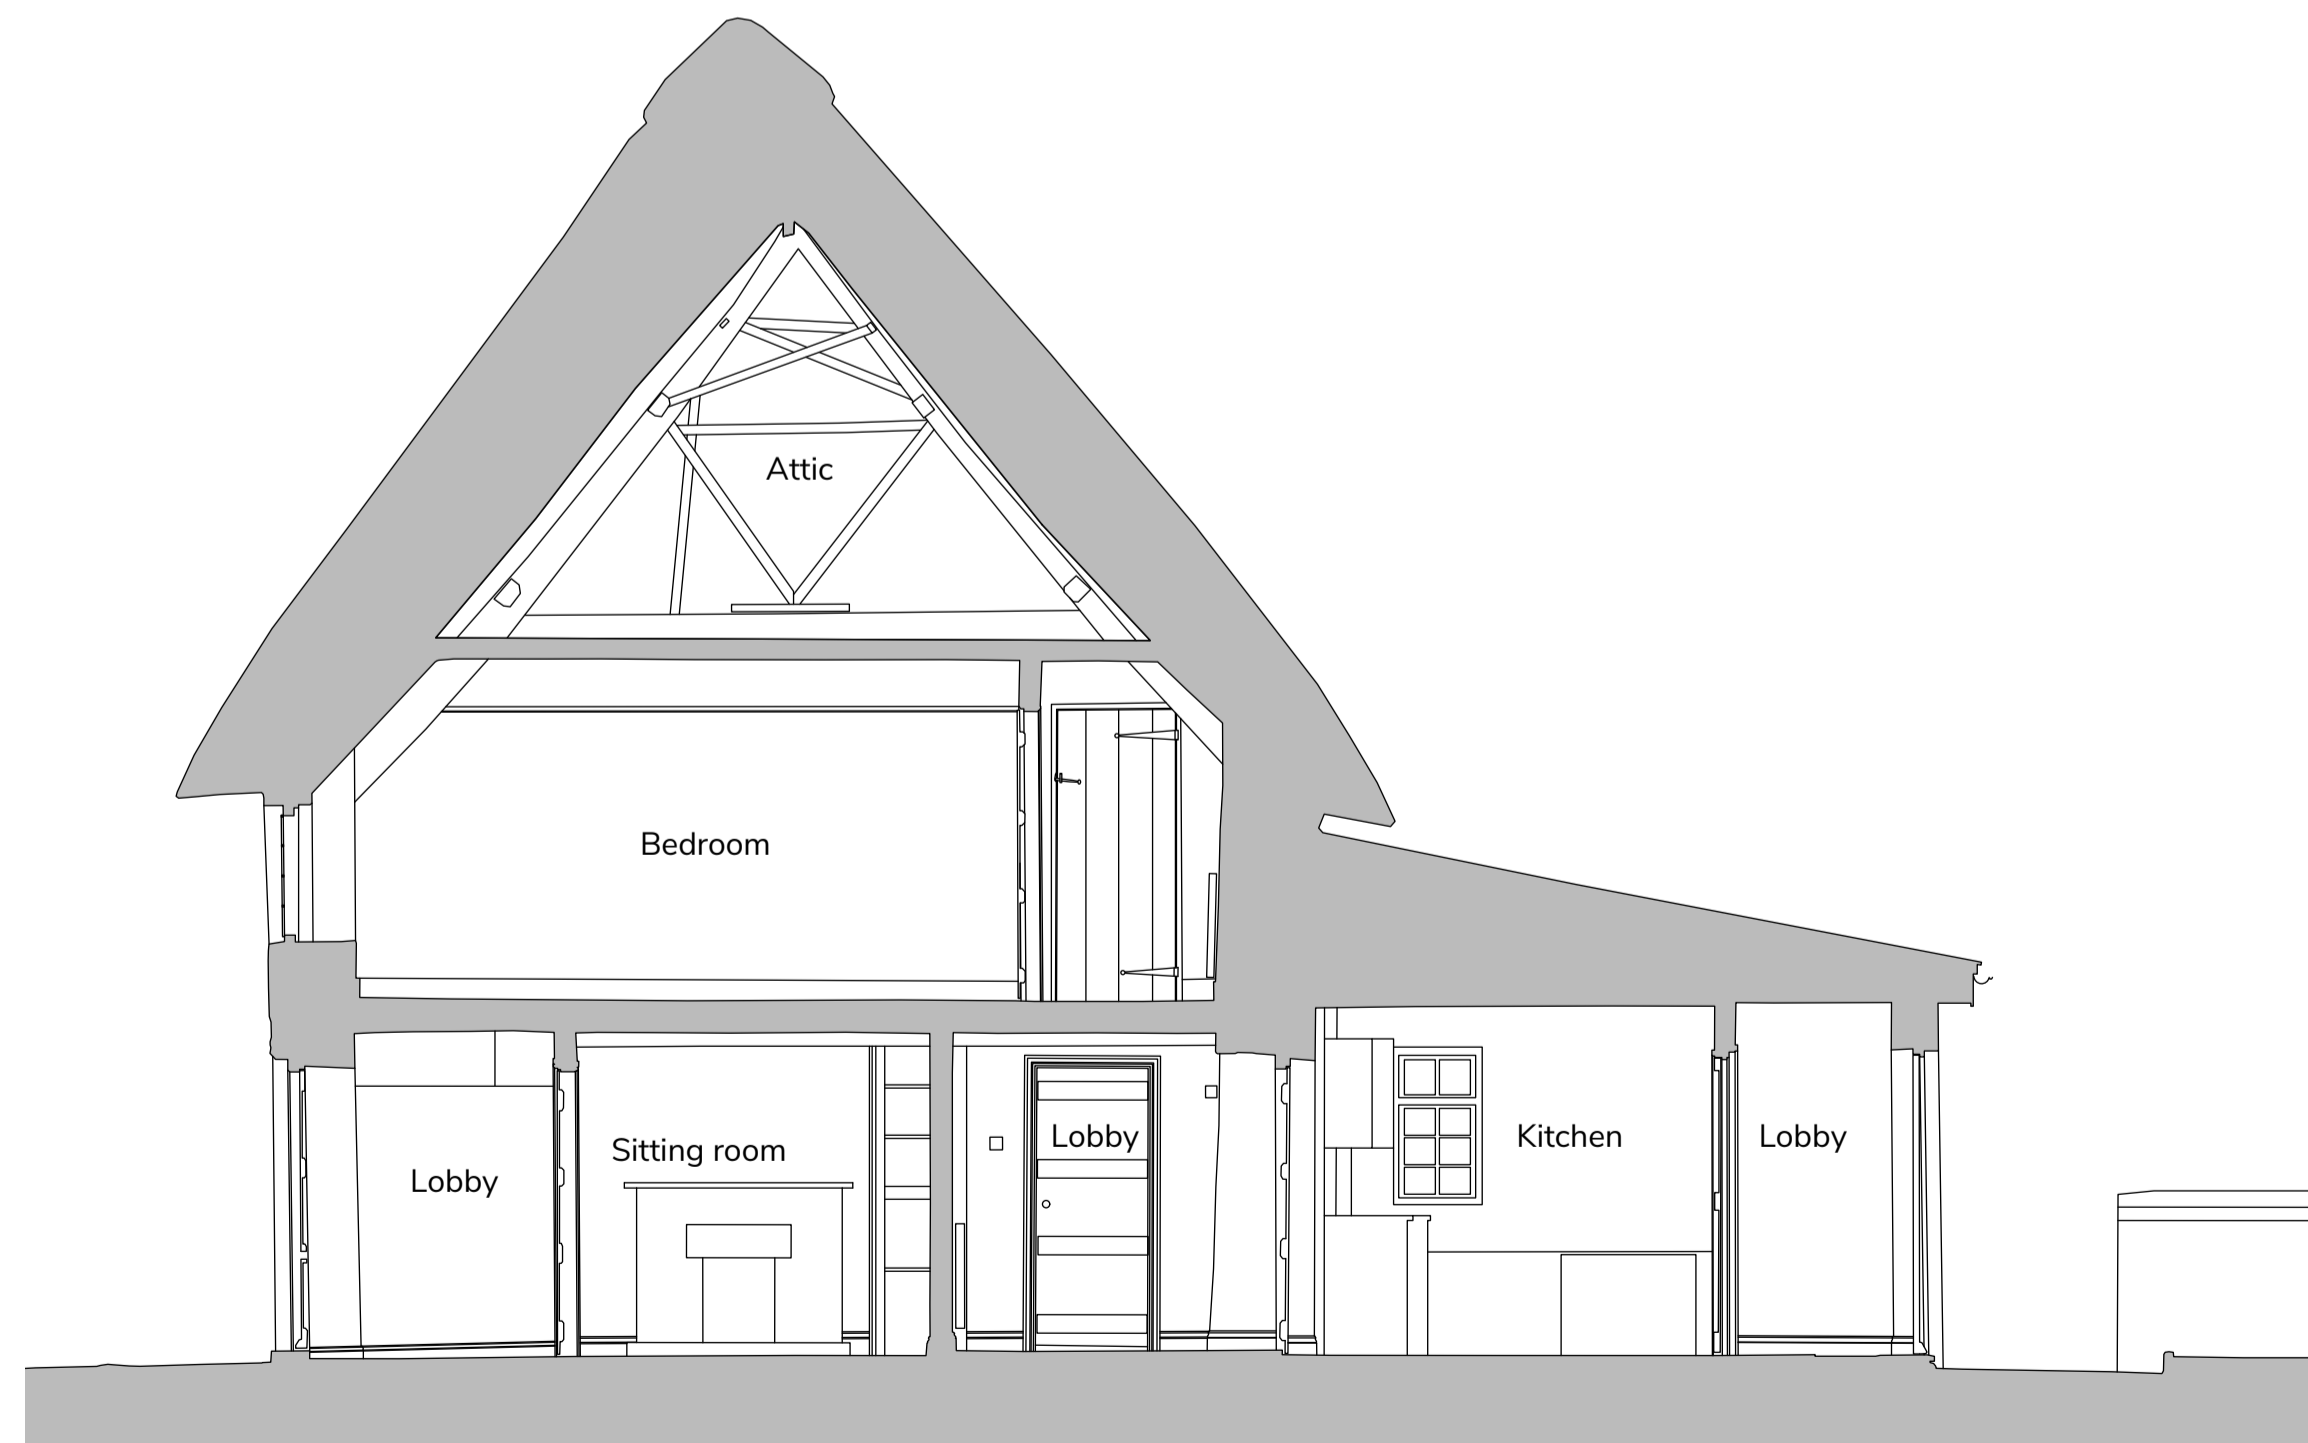

**Existing Section A-A**  
Scale 1:50



**Existing Section B-B**  
Scale 1:50



A	24/06/2022	PP	First issue.
REV.	DATE	DRAWN	DETAILS



**MANIFEST**  
ARCHITECTS | DESIGNERS | MAKERS

3 THAMES STREET, EYNHAM, OXFORDSHIRE, OX29 4HF  
01865 882 387 | mail@mademanifest.co.uk

**PROJECT**  
1 Canal Yard, Thrupp  
Attic Conversion and Internal Re-Ordering

**DRAWING**  
Existing North-East Elevation and  
Sections A-A and B-B

<b>PROJECT NO.</b> 21184	<b>DATE FIRST CREATED</b> 24/06/2022
-----------------------------	---

<b>PROJECT ARCHITECT</b> PP	<b>DRAWN</b> PP	<b>SCALE AT A1</b> 1:50
--------------------------------	--------------------	----------------------------

<b>DRAWING NO.</b> 21184(PL)106	<b>REVISION</b> A
------------------------------------	----------------------