



NOTES

1. © This drawing is copyright to Manifest Design Workshop Ltd.
2. This drawing has been prepared solely for the purpose of obtaining planning permission and/or listed building consent.

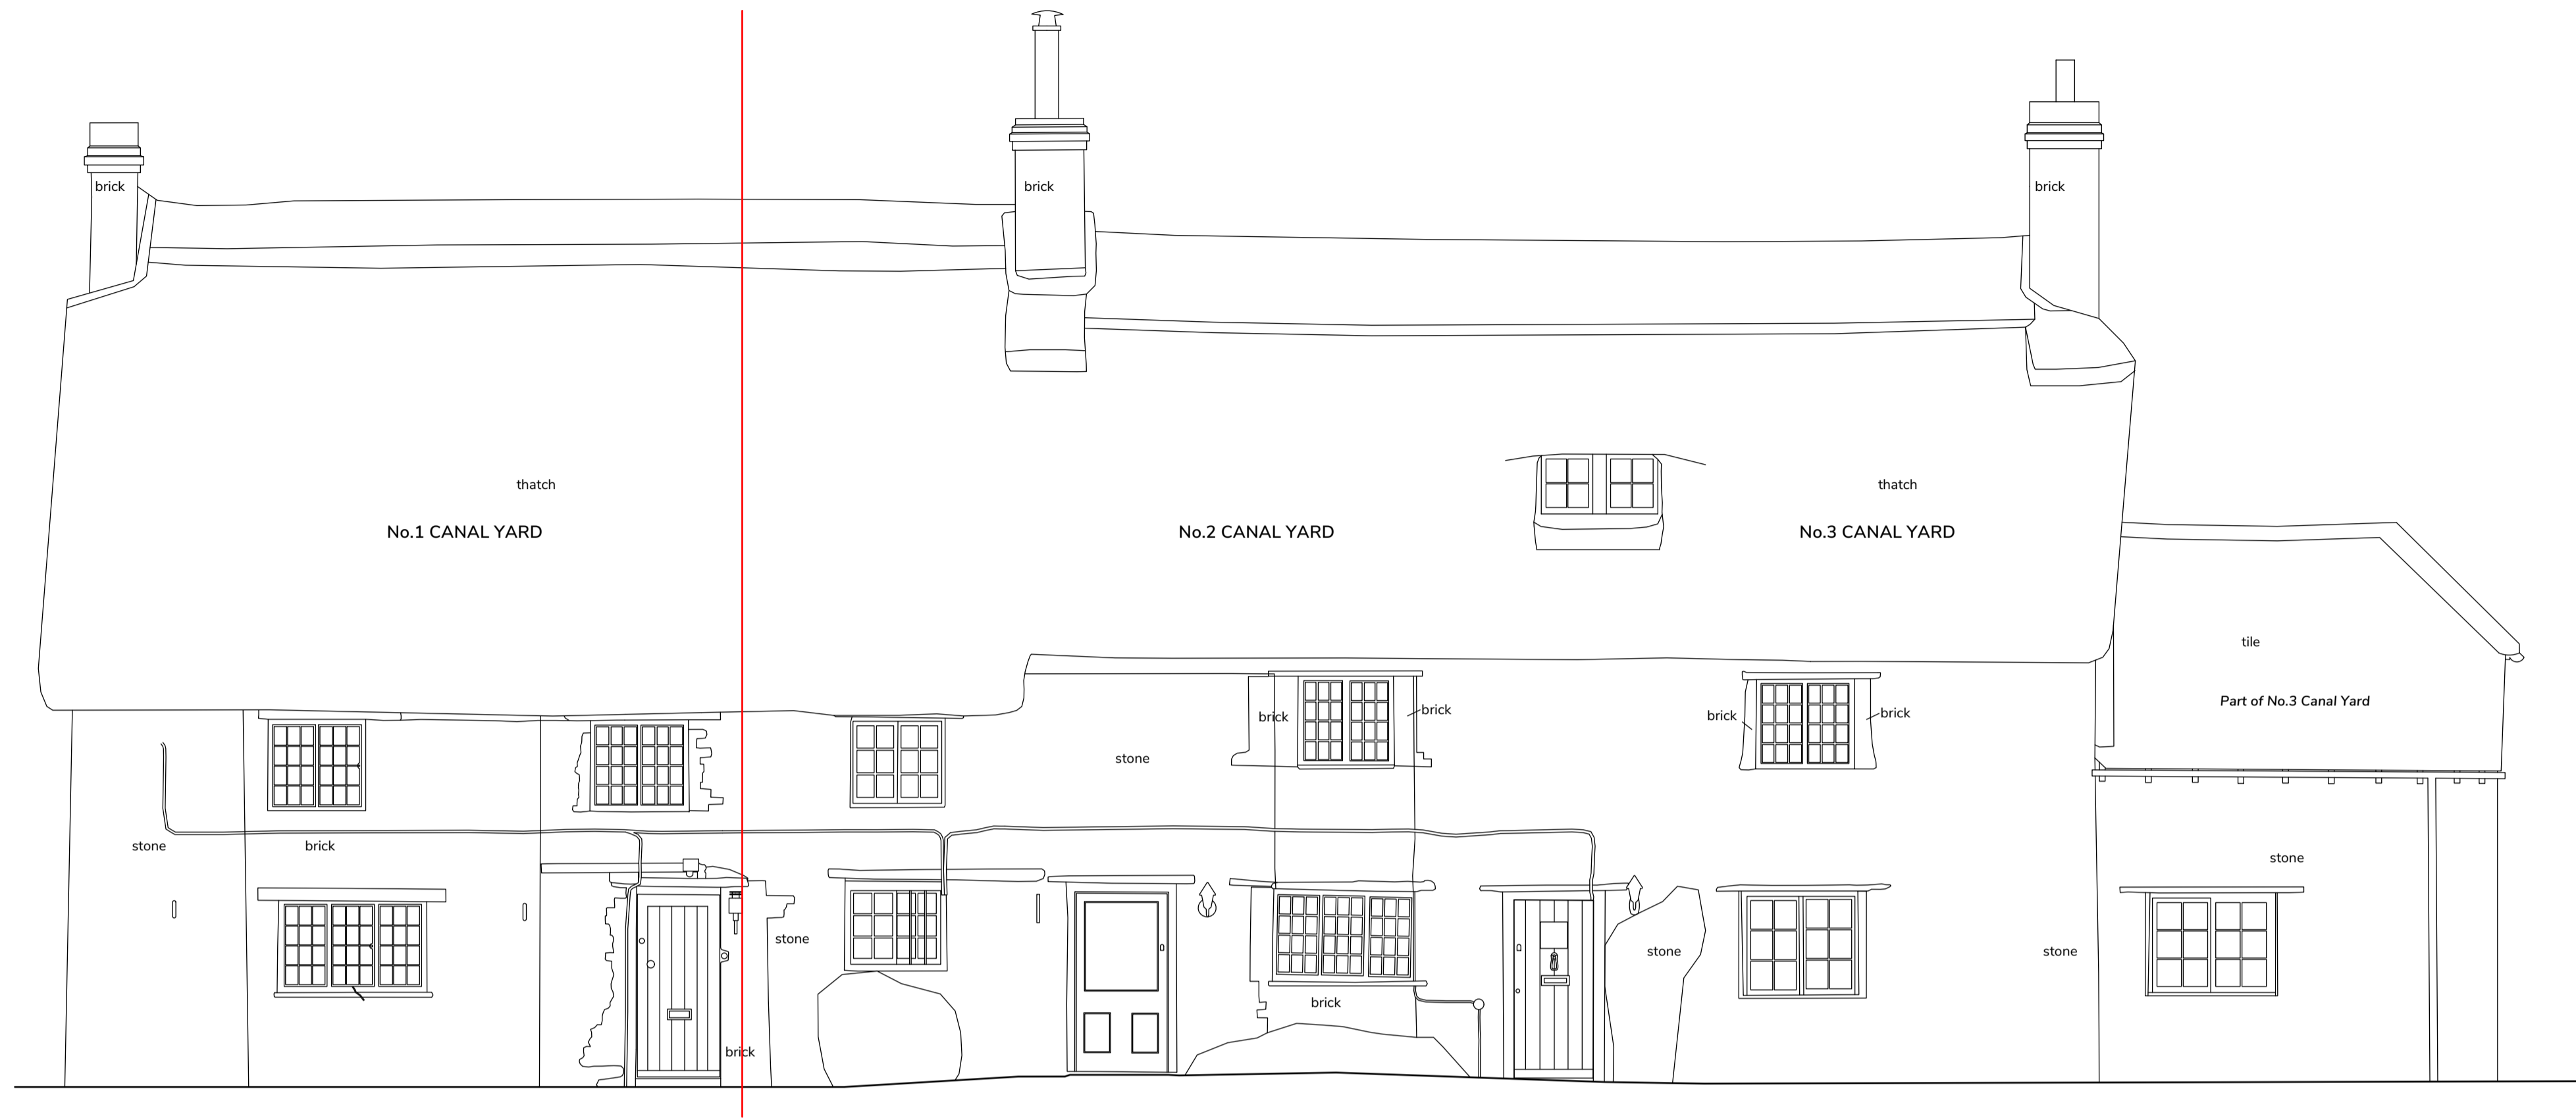

Proposed North-West Elevation
Scale 1:50

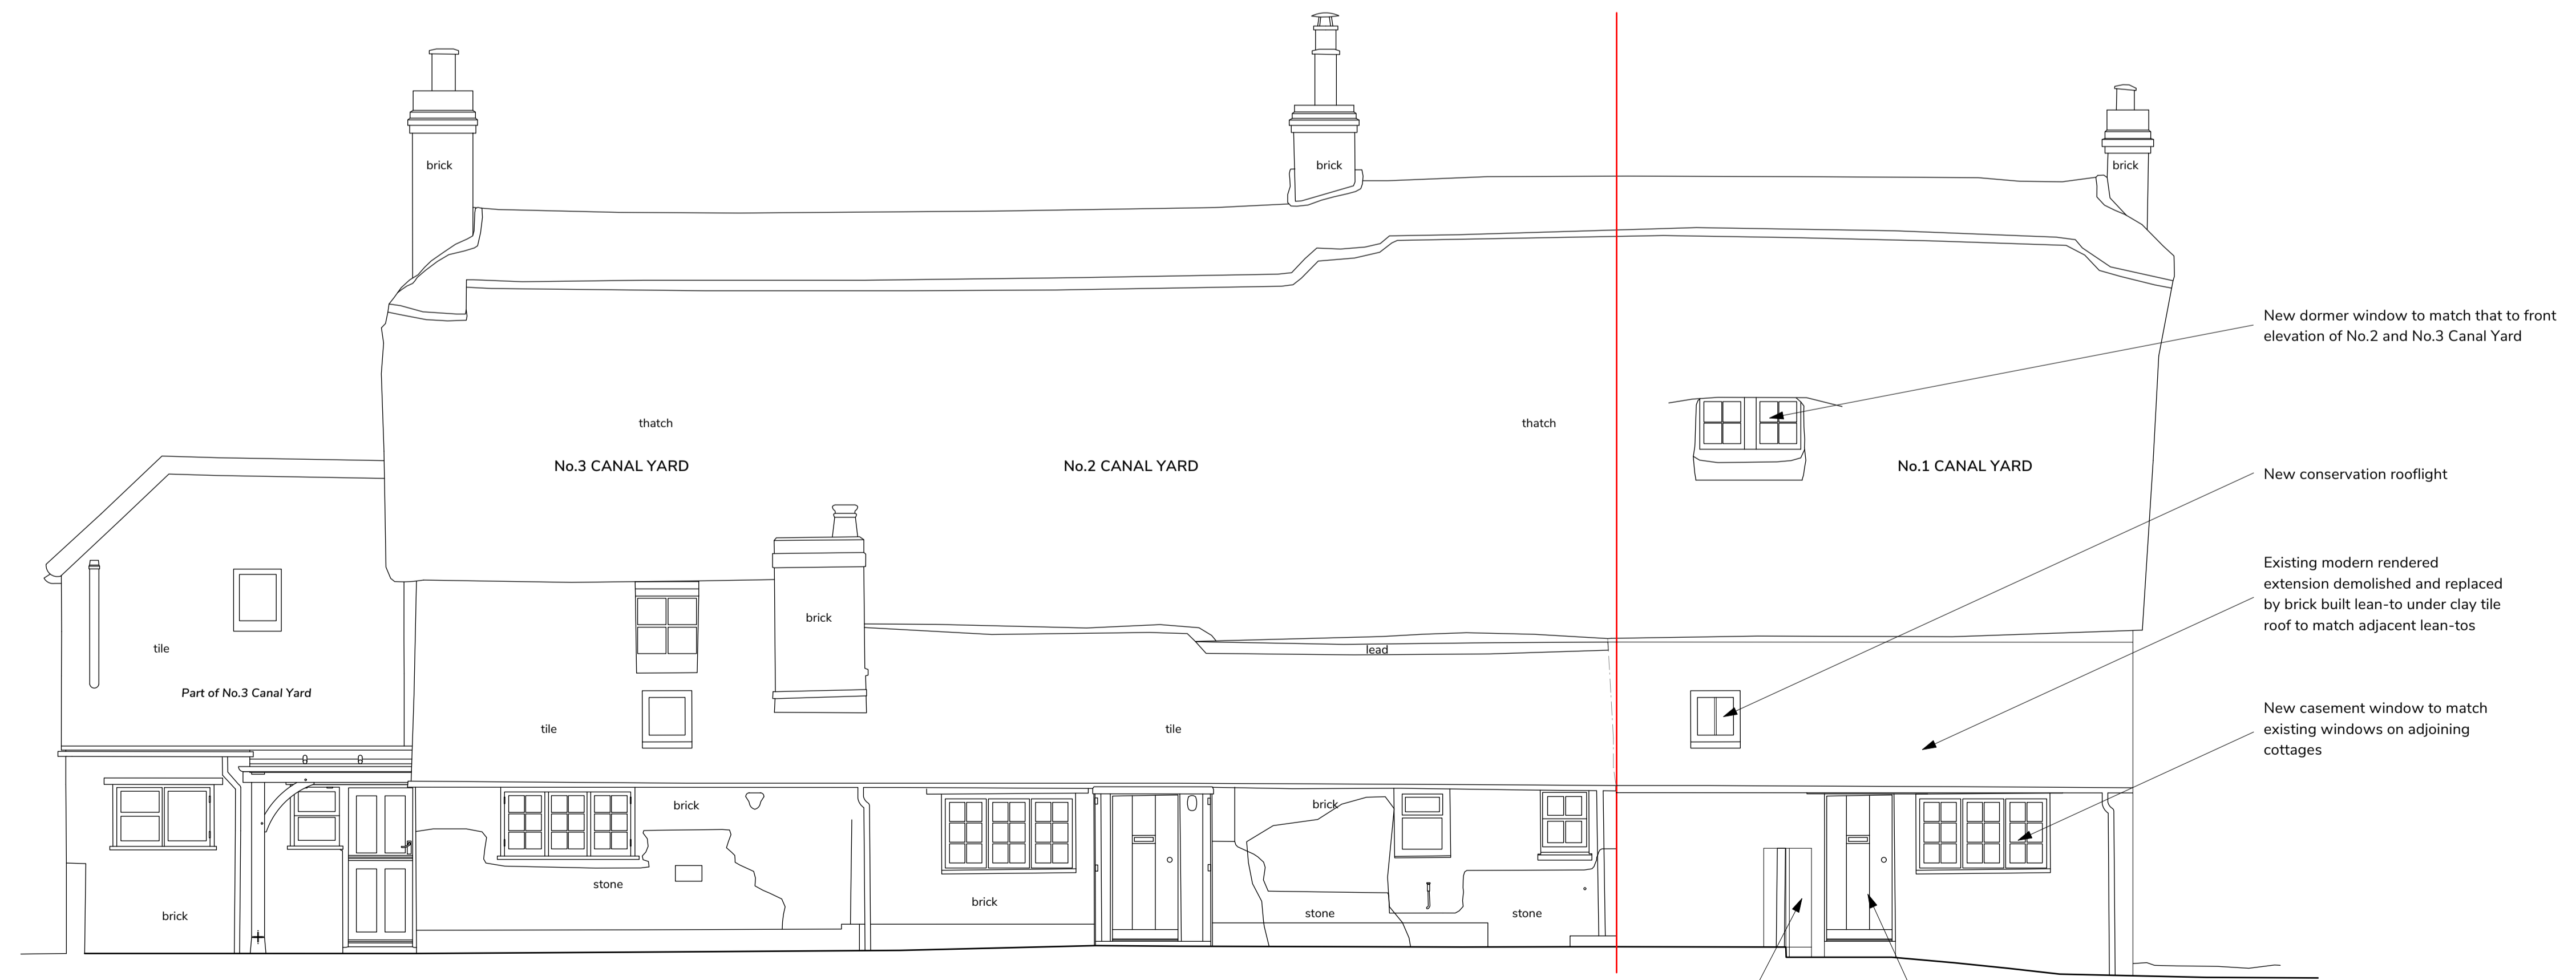

Proposed South-East Elevation
Scale 1:50

Existing brick boundary wall extended and flowerbed/ path in the garden of No.2 straightened
New timber boarded and ledged door to match existing door on adjoining cottage



A	24/06/2022	PP	First issue.
---	------------	----	--------------

REV.	DATE	DRAWN	DETAILS
------	------	-------	---------



3 THAMES STREET, EYNHAM, OXFORDSHIRE, OX29 4HF
01865 882 387 | mail@mademanifest.co.uk

PROJECT
1 Canal Yard, Thrupp
Attic Conversion and Internal Re-Ordering

DRAWING
Proposed North-West and South-East Elevations

PROJECT NO. 21184	DATE FIRST CREATED 24/06/2022
-----------------------------	---

PROJECT ARCHITECT PP	DRAWN PP	SCALE AT A1 1:50
--------------------------------	--------------------	----------------------------

DRAWING NO. 21184(PL)115	REVISION A
------------------------------------	----------------------