



NOTES


1. © This drawing is copyright to Manifest Design Workshop Ltd.
2. This drawing has been prepared solely for the purpose of obtaining planning permission and/or listed building consent.

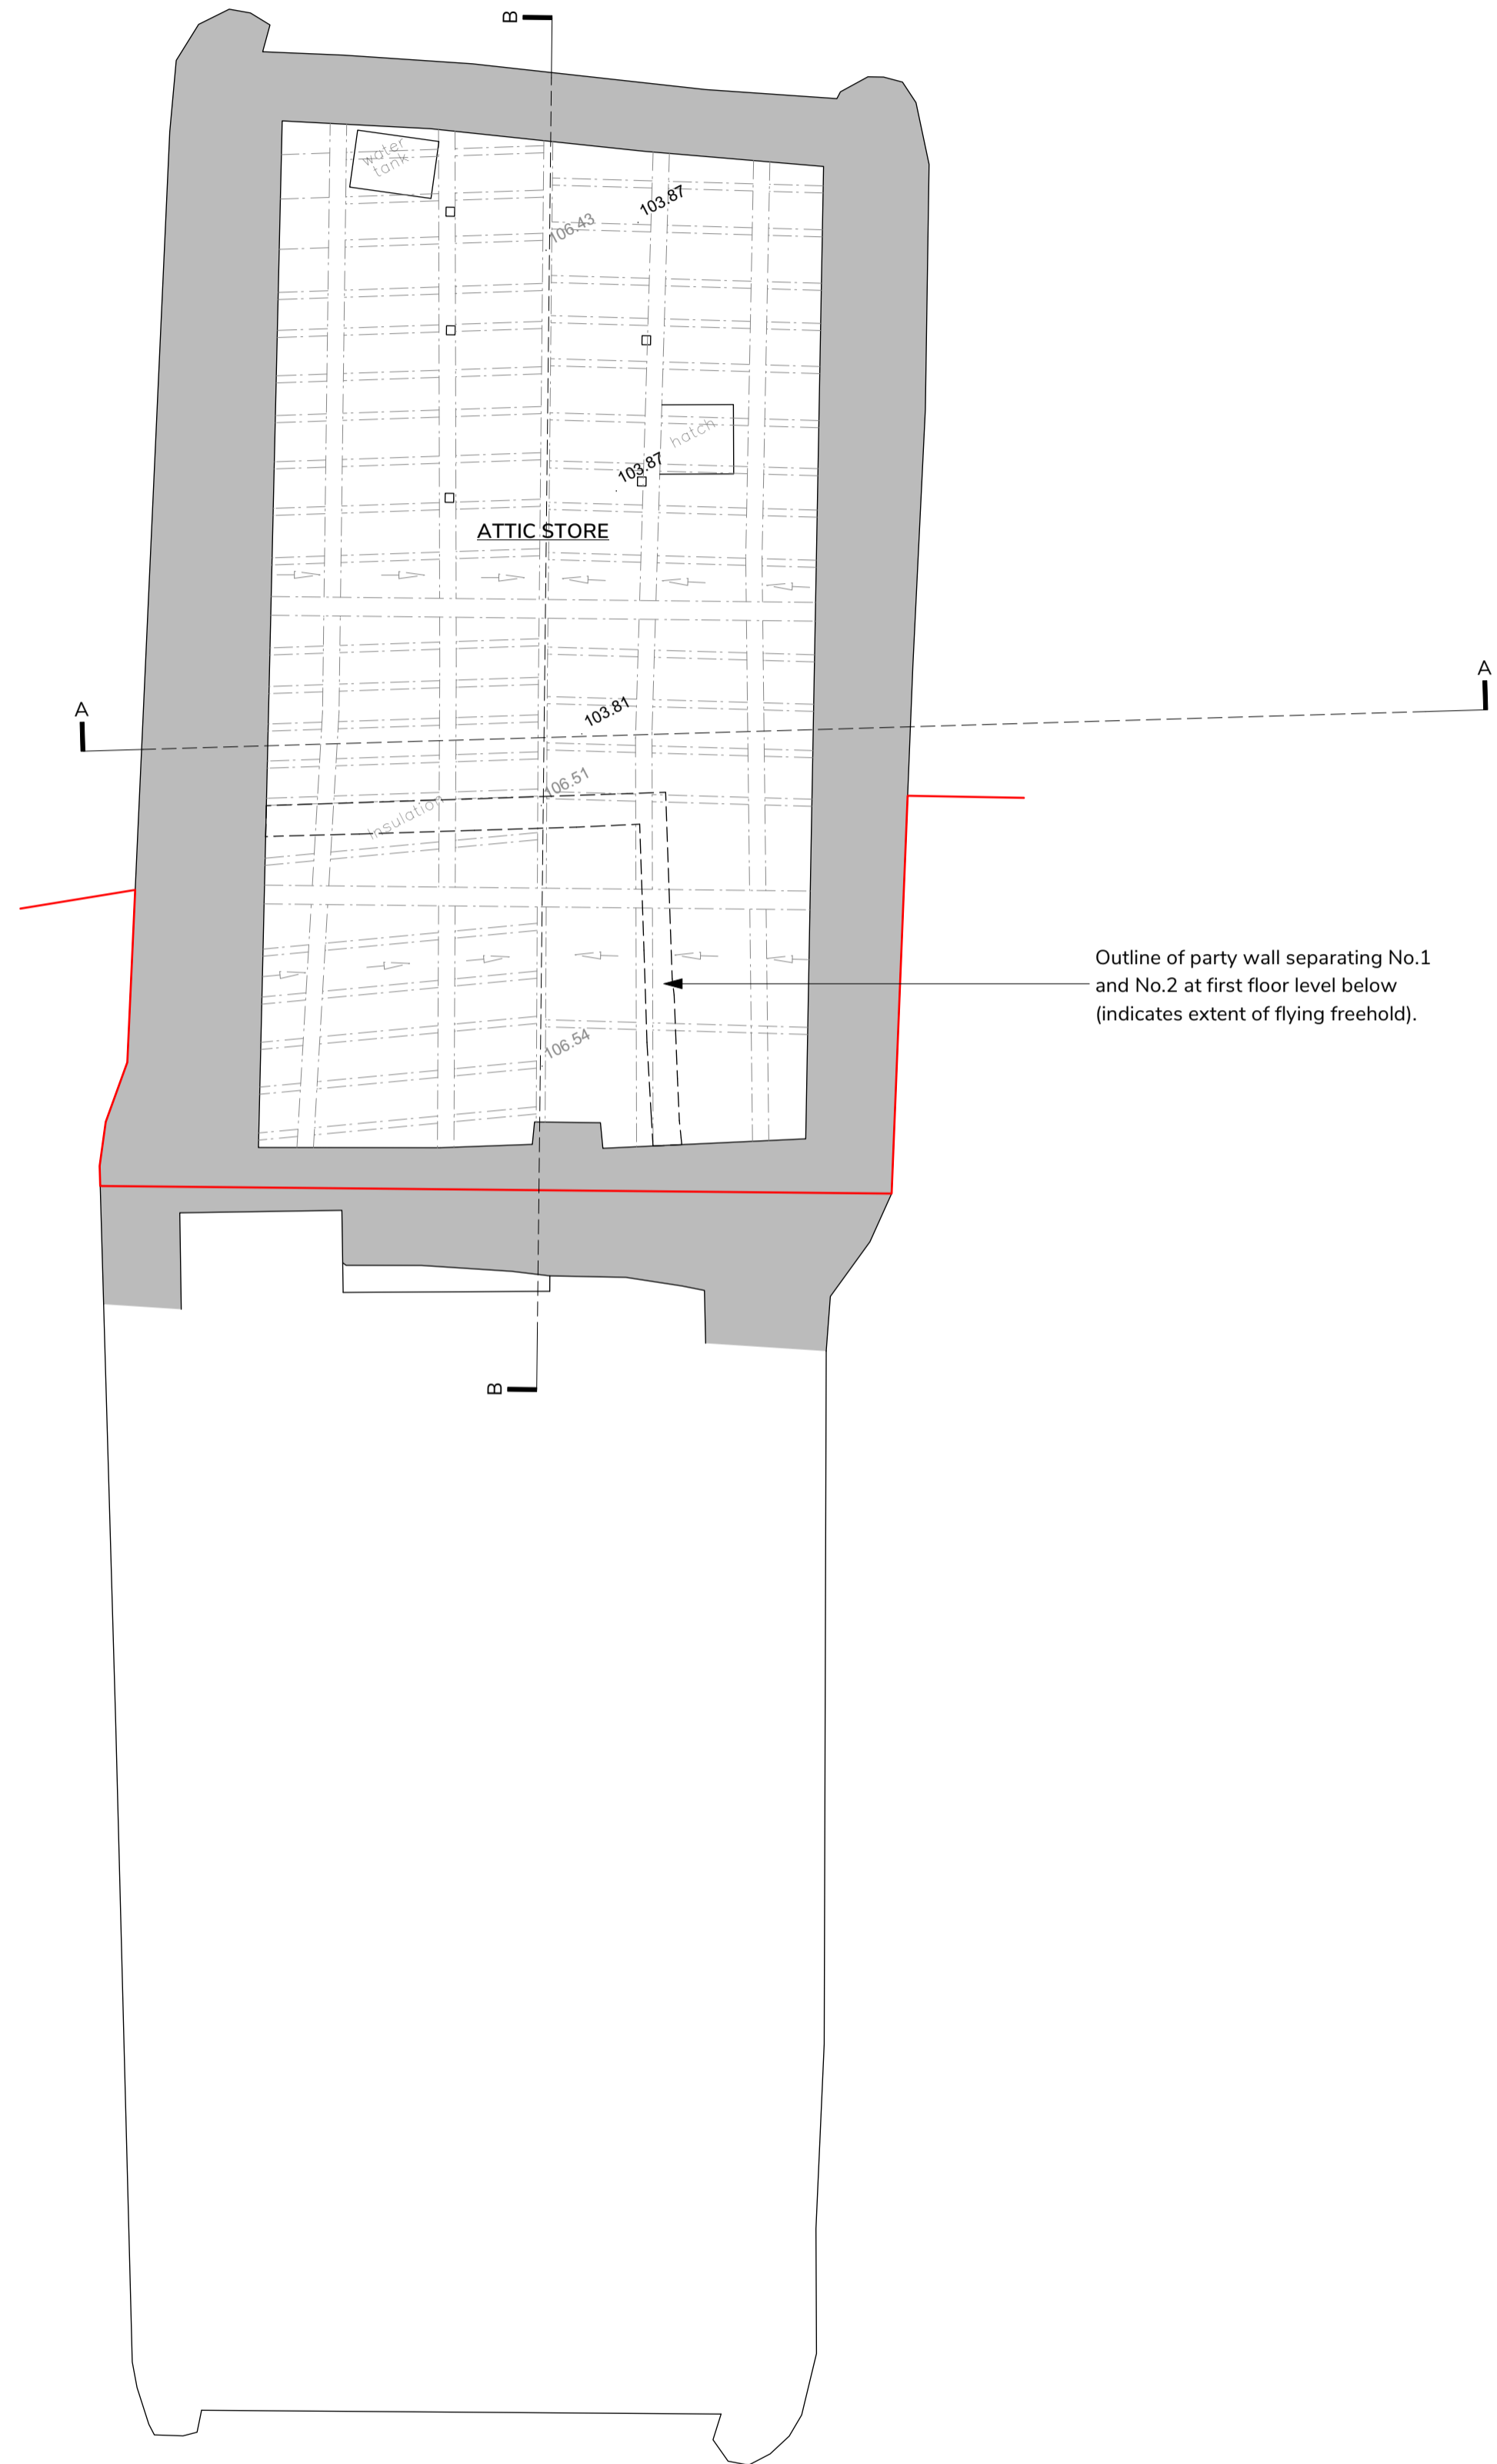

Existing Second Floor Plan
Scale 1:50

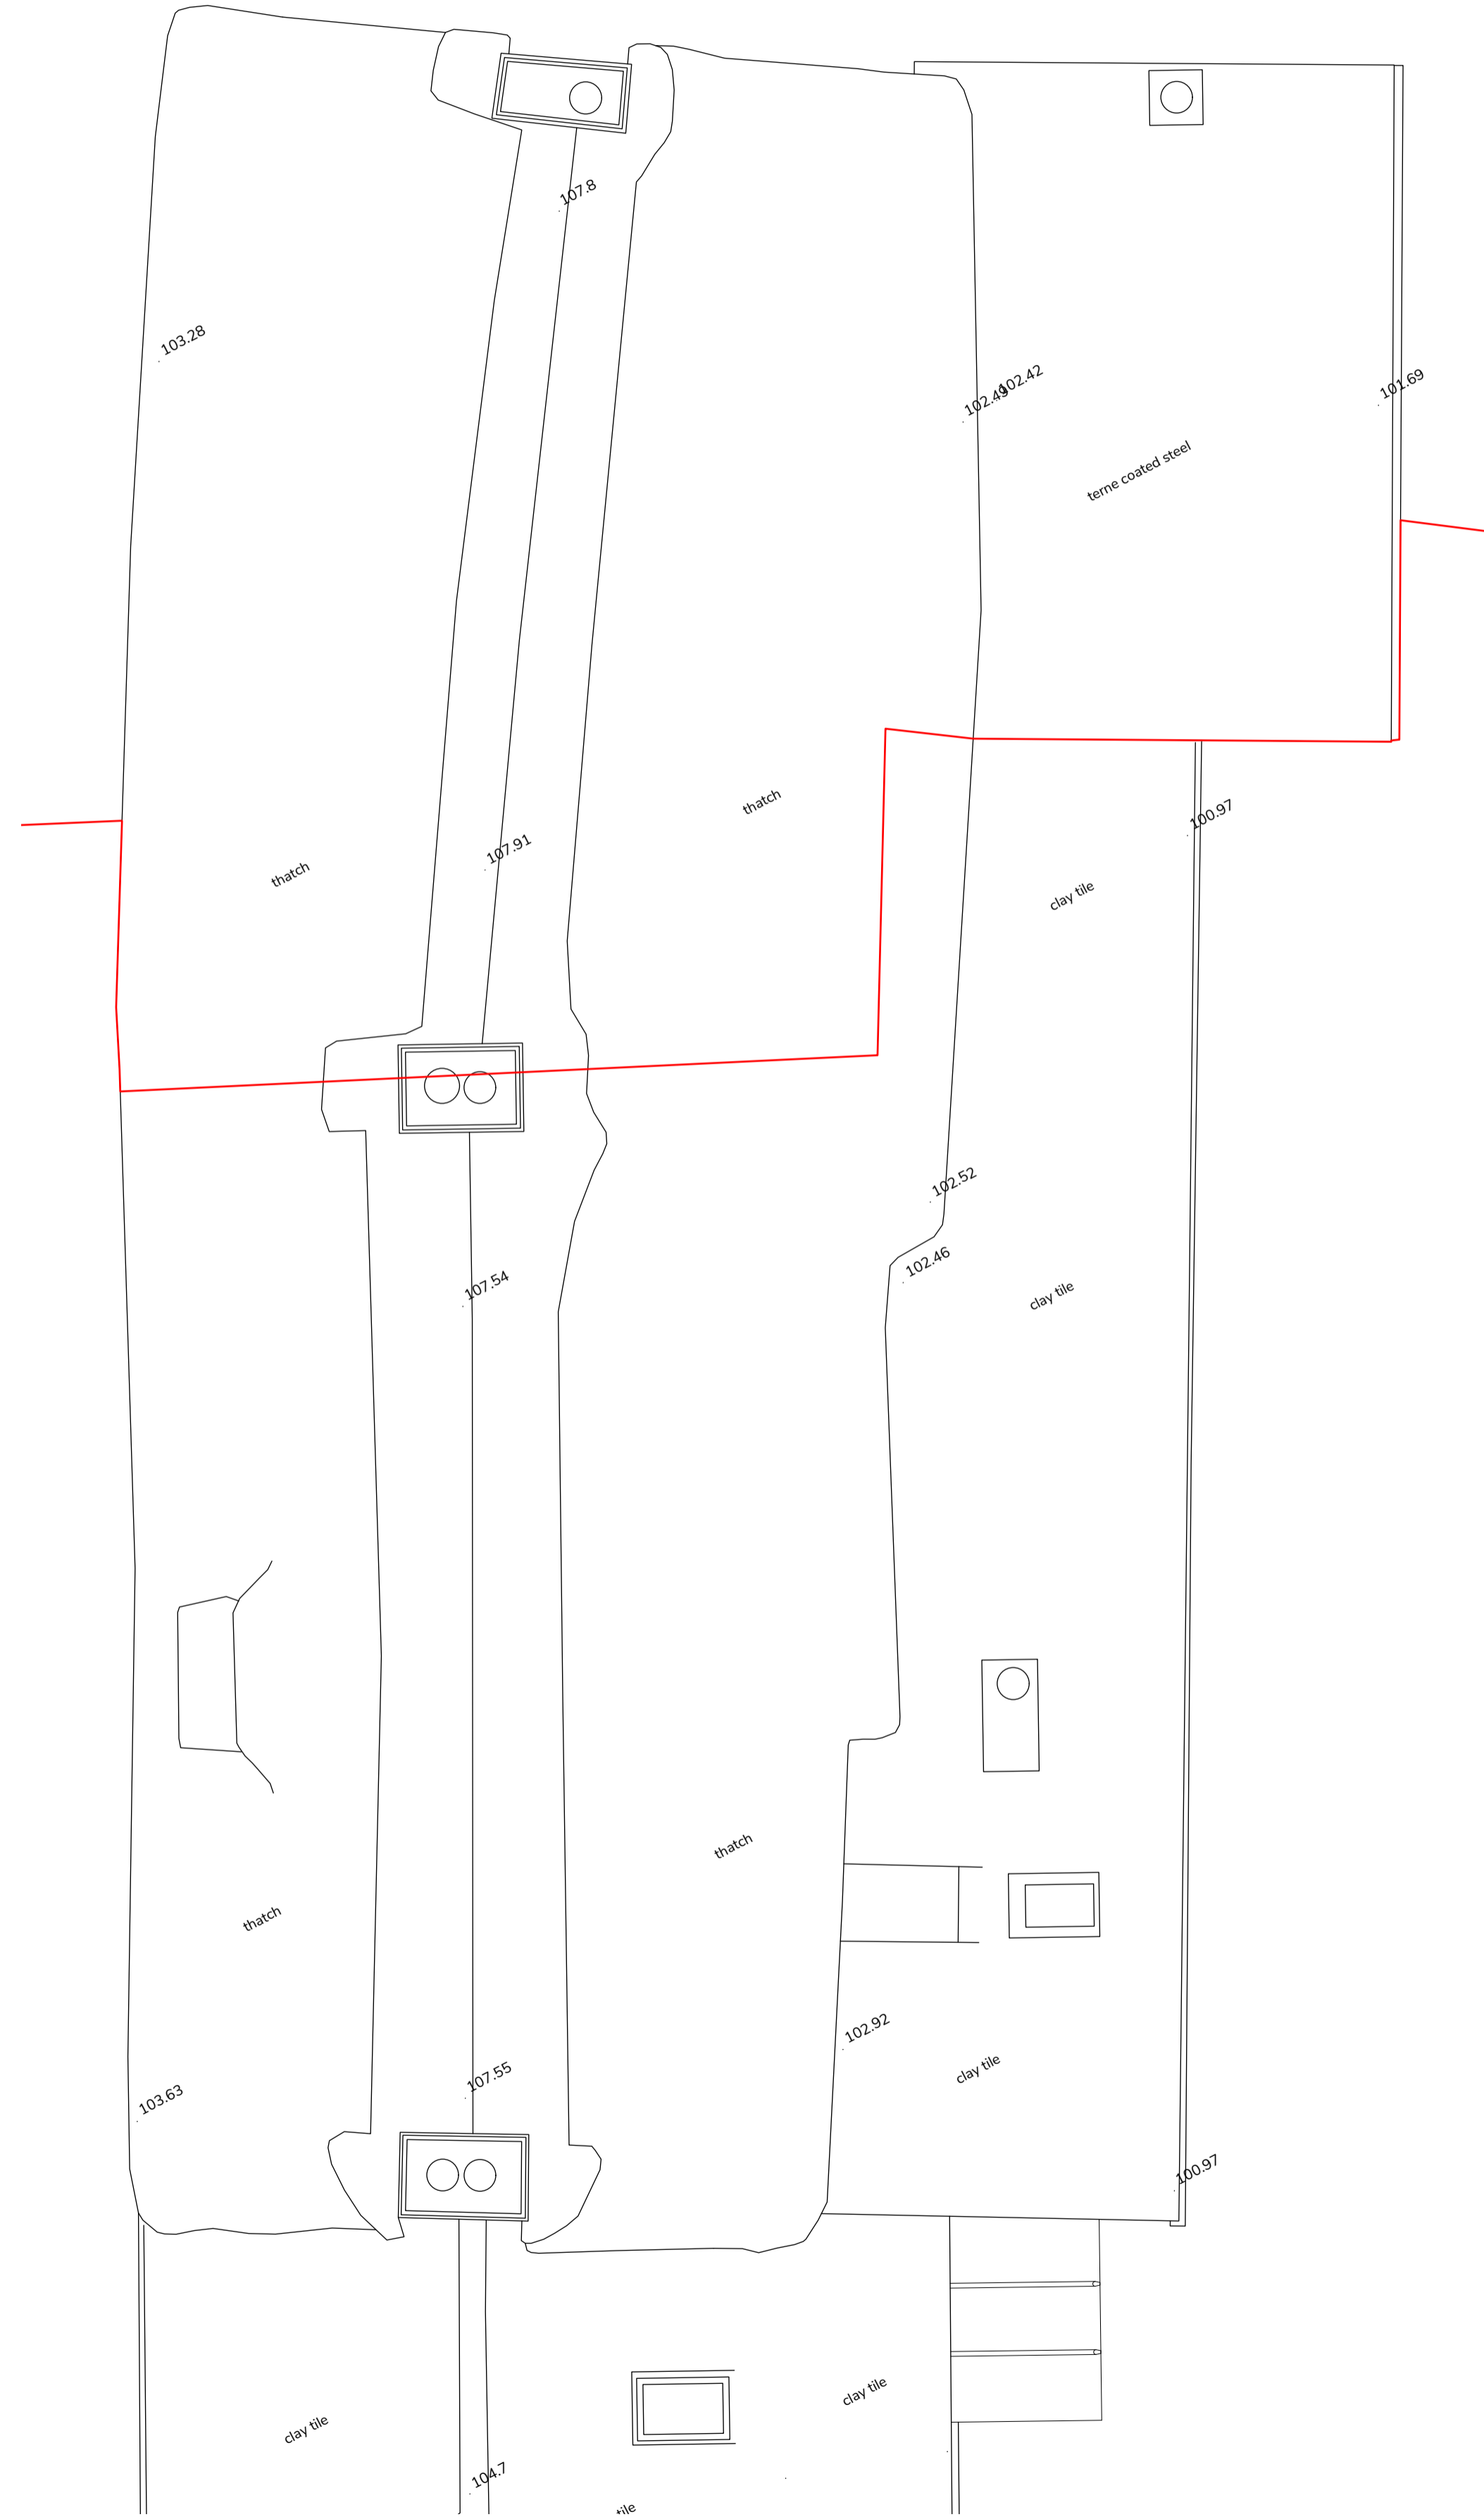

Existing Roof Plan
Scale 1:50

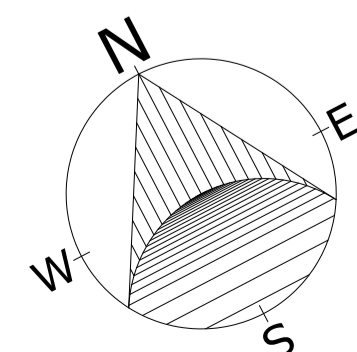

REV.	DATE	DRAWN	DETAILS
A	24/06/2022	PP	First issue.

MANIFEST
ARCHITECTS | DESIGNERS | MAKERS

3 THAMES STREET, EYNSHAM, OXFORDSHIRE, OX29 4HF
01865 882 387 | mail@mademanifest.co.uk

PROJECT
1 Canal Yard, Thrupp
Attic Conversion and Internal Re-Ordering

DRAWING
Existing Second Floor and Roof Plans

PROJECT NO.	DATE FIRST CREATED
21184	24/06/2022

PROJECT ARCHITECT	DRAWN	SCALE AT A1
PP	PP	1:100

DRAWING NO.	REVISION
21184(PL)104	A