



**NOTES**

1. © This drawing is copyright to Manifest Design Workshop Ltd.
2. This drawing has been prepared solely for the purpose of obtaining planning permission and/or listed building consent.

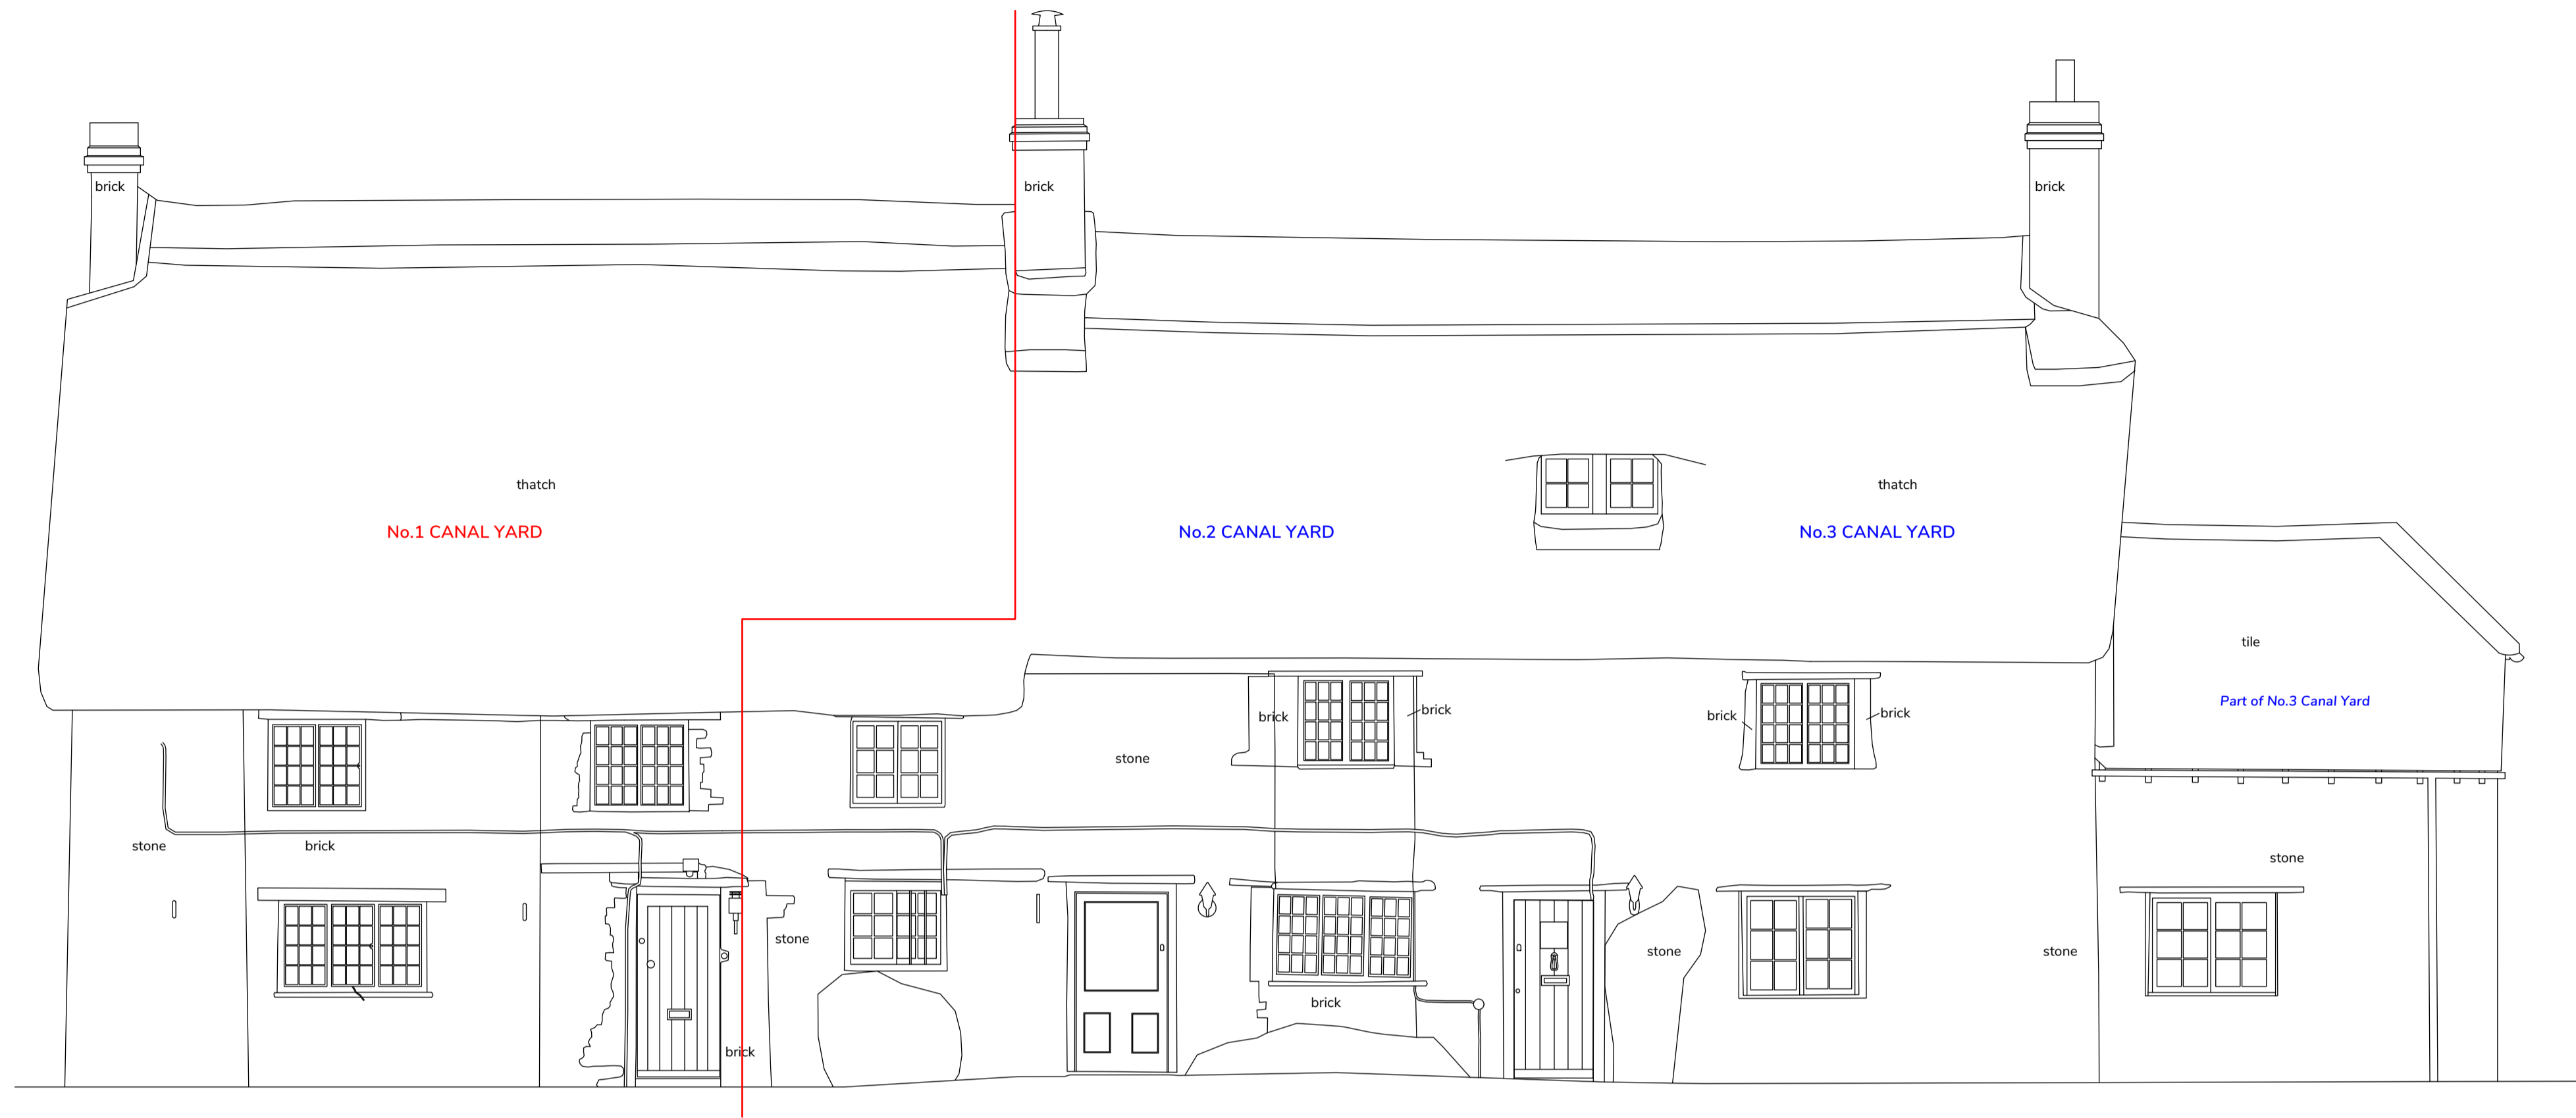

Existing North-West Elevation  
Scale 1:50

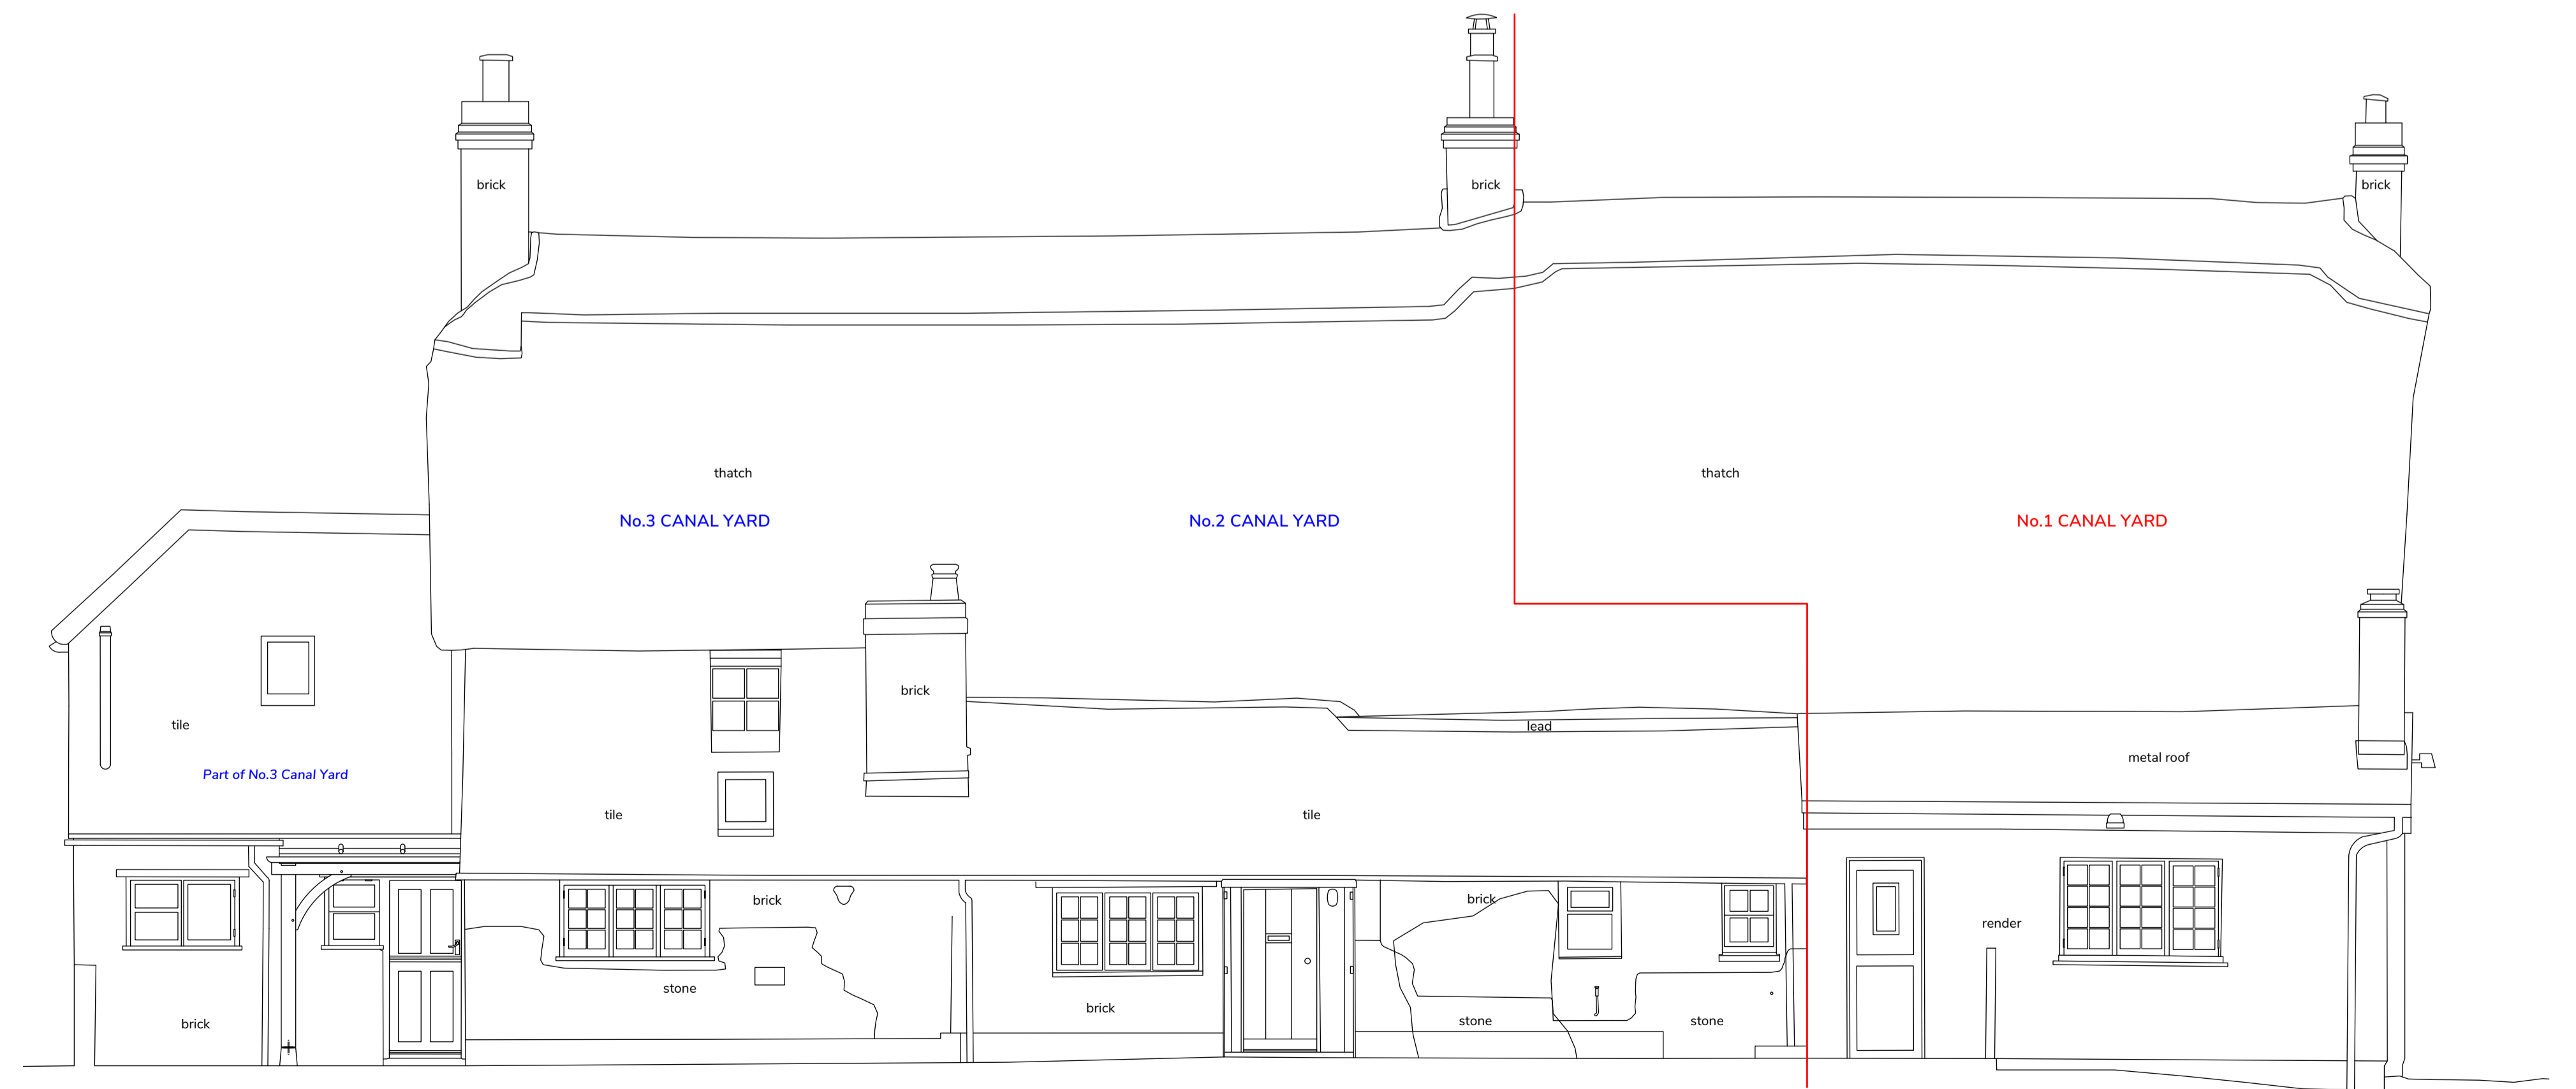

Existing South-East Elevation  
Scale 1:50



REV.	DATE	DRAWN	DETAILS
A	24/06/2022	PP	First issue.

**MANIFEST**  
ARCHITECTS | DESIGNERS | MAKERS

3 THAMES STREET, EYNHAM, OXFORDSHIRE, OX29 4HF  
01865 882 387 | mail@mademanifest.co.uk

<b>PROJECT</b>		
1 Canal Yard, Thrupp Attic Conversion and Internal Re-Ordering		
<b>DRAWING</b>		
Existing North-West and South-East Elevations		
<b>PROJECT NO.</b>	<b>DATE FIRST CREATED</b>	
21184	24/06/2022	
<b>PROJECT ARCHITECT</b>	<b>DRAWN</b>	<b>SCALE AT A1</b>
PP	PP	1:50
<b>DRAWING NO.</b>	<b>REVISION</b>	
21184(PL)105	A	