



NOTES


- 1. © This drawing is copyright to Manifest Design Workshop Ltd.
- 2. This drawing has been prepared solely for the purpose of obtaining planning permission and/or listed building consent.

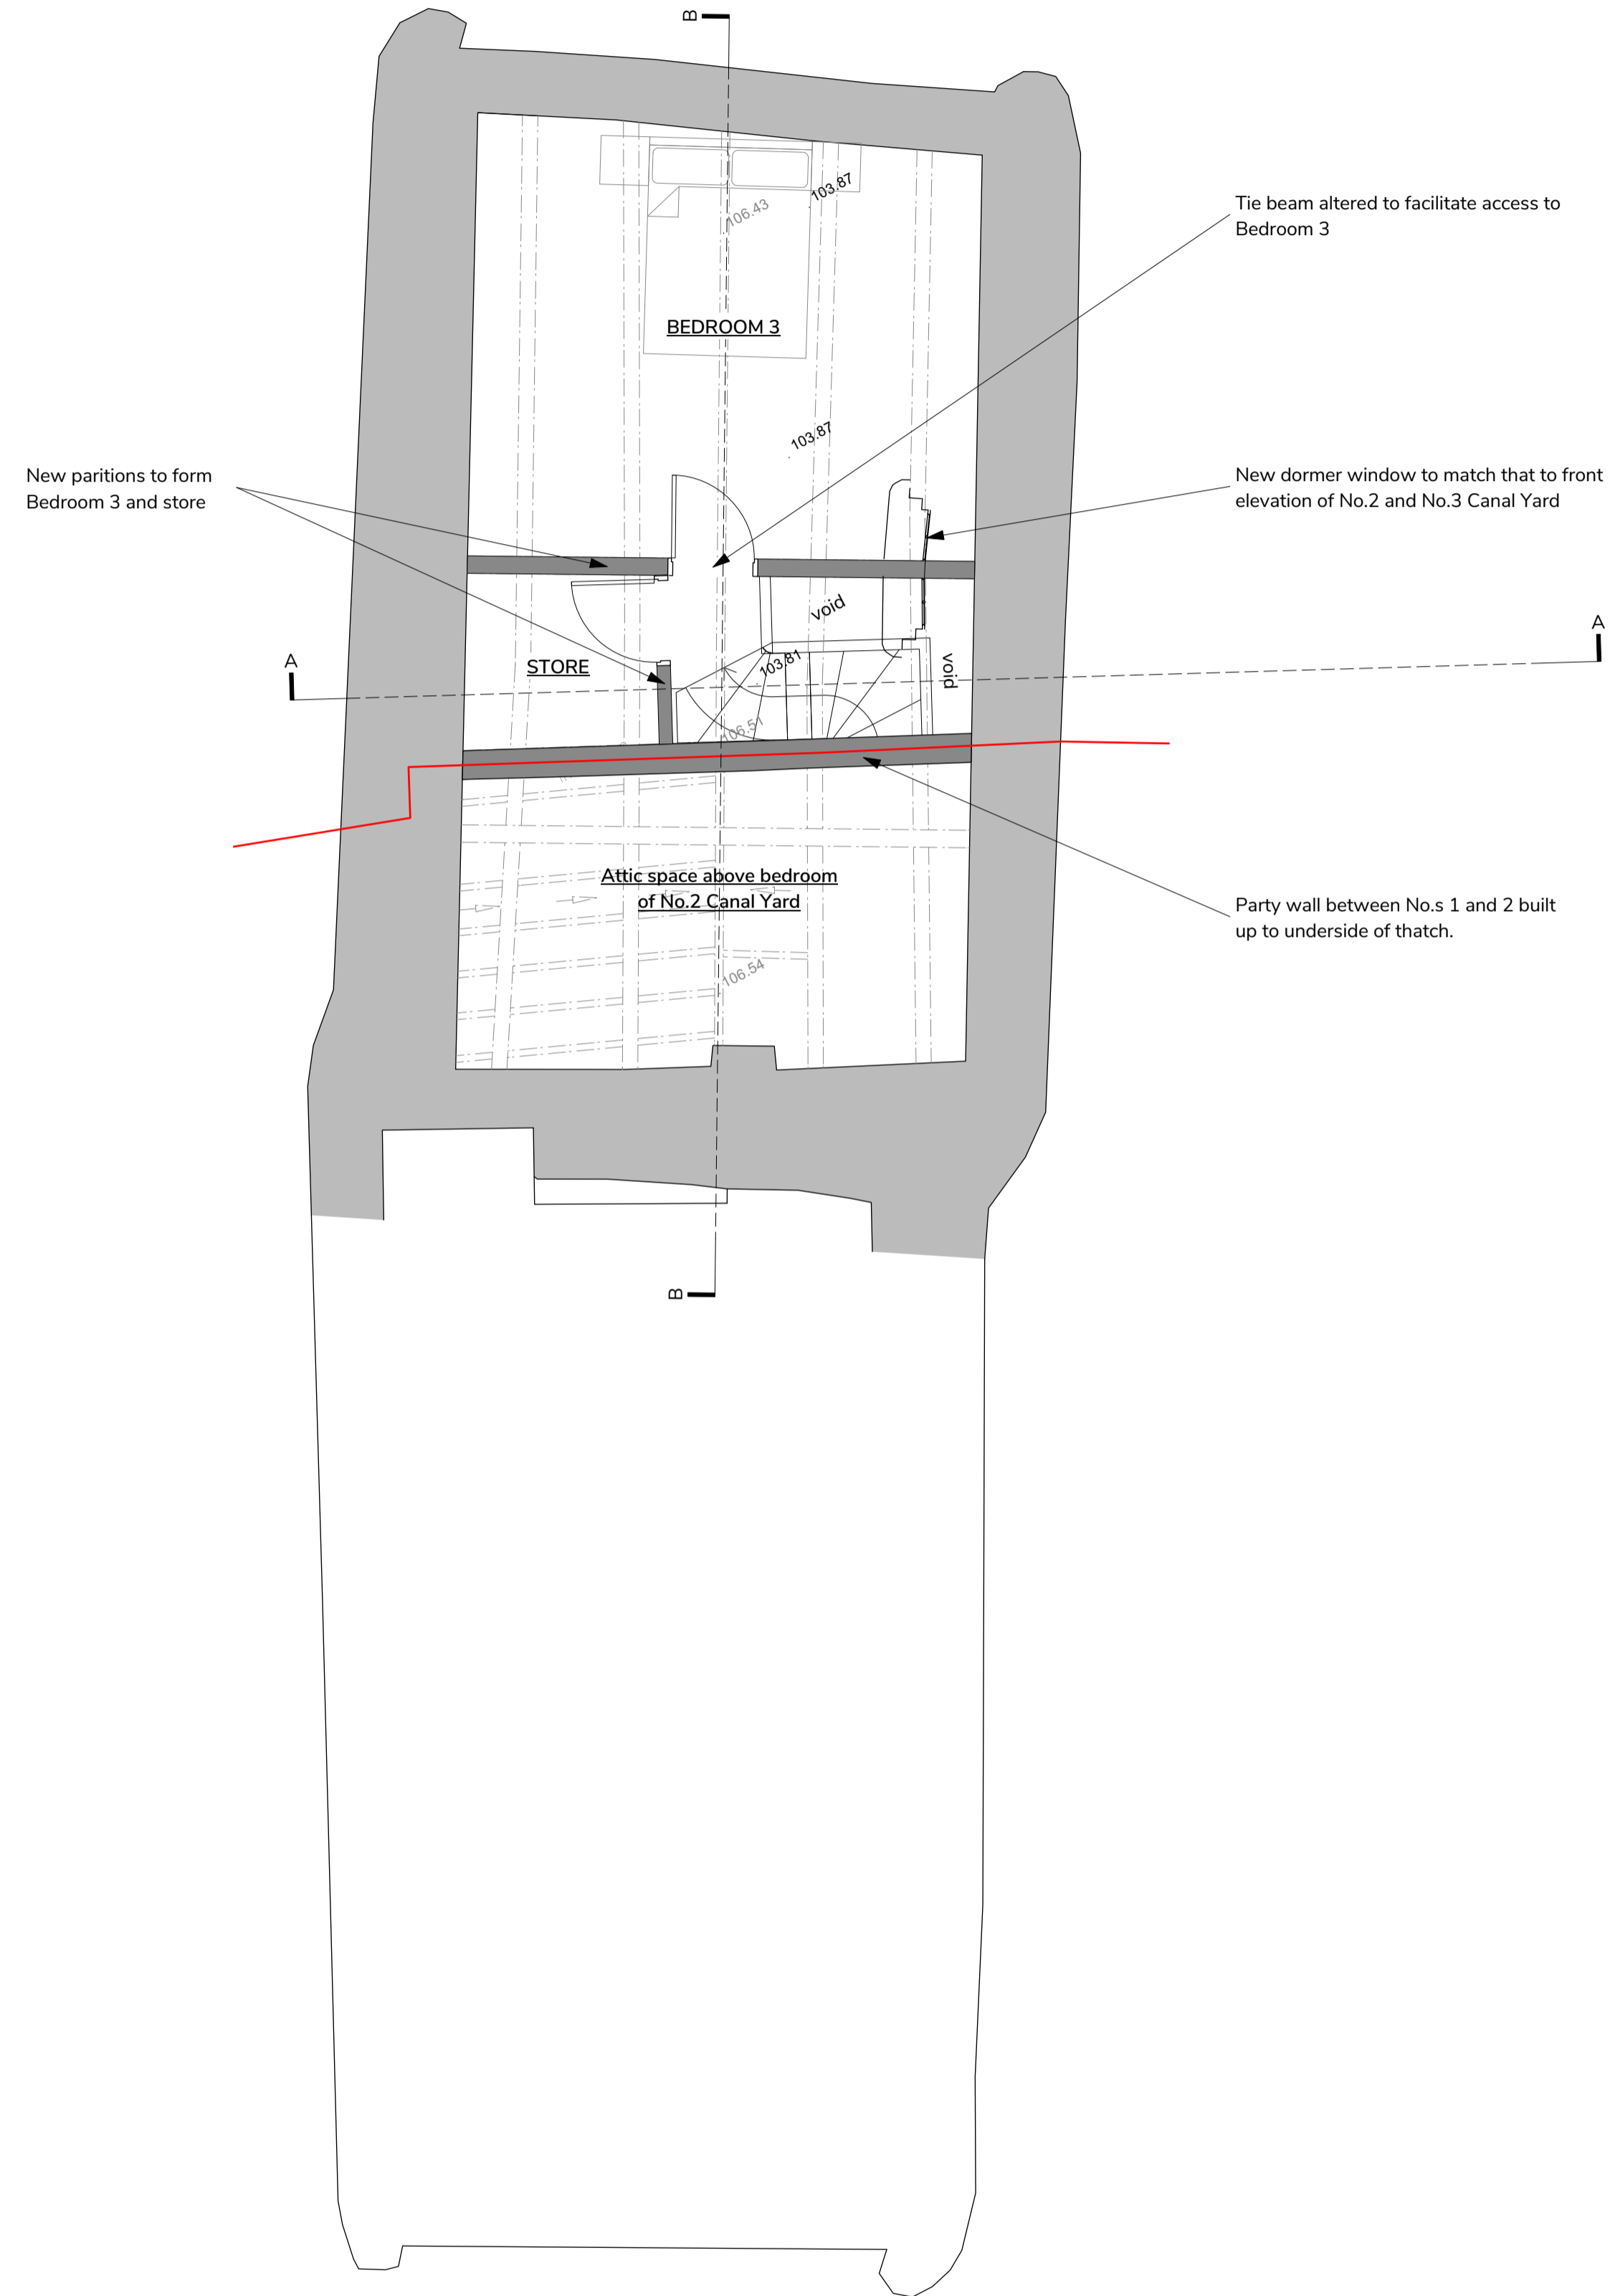

Proposed Second Floor Plan
Scale 1:50

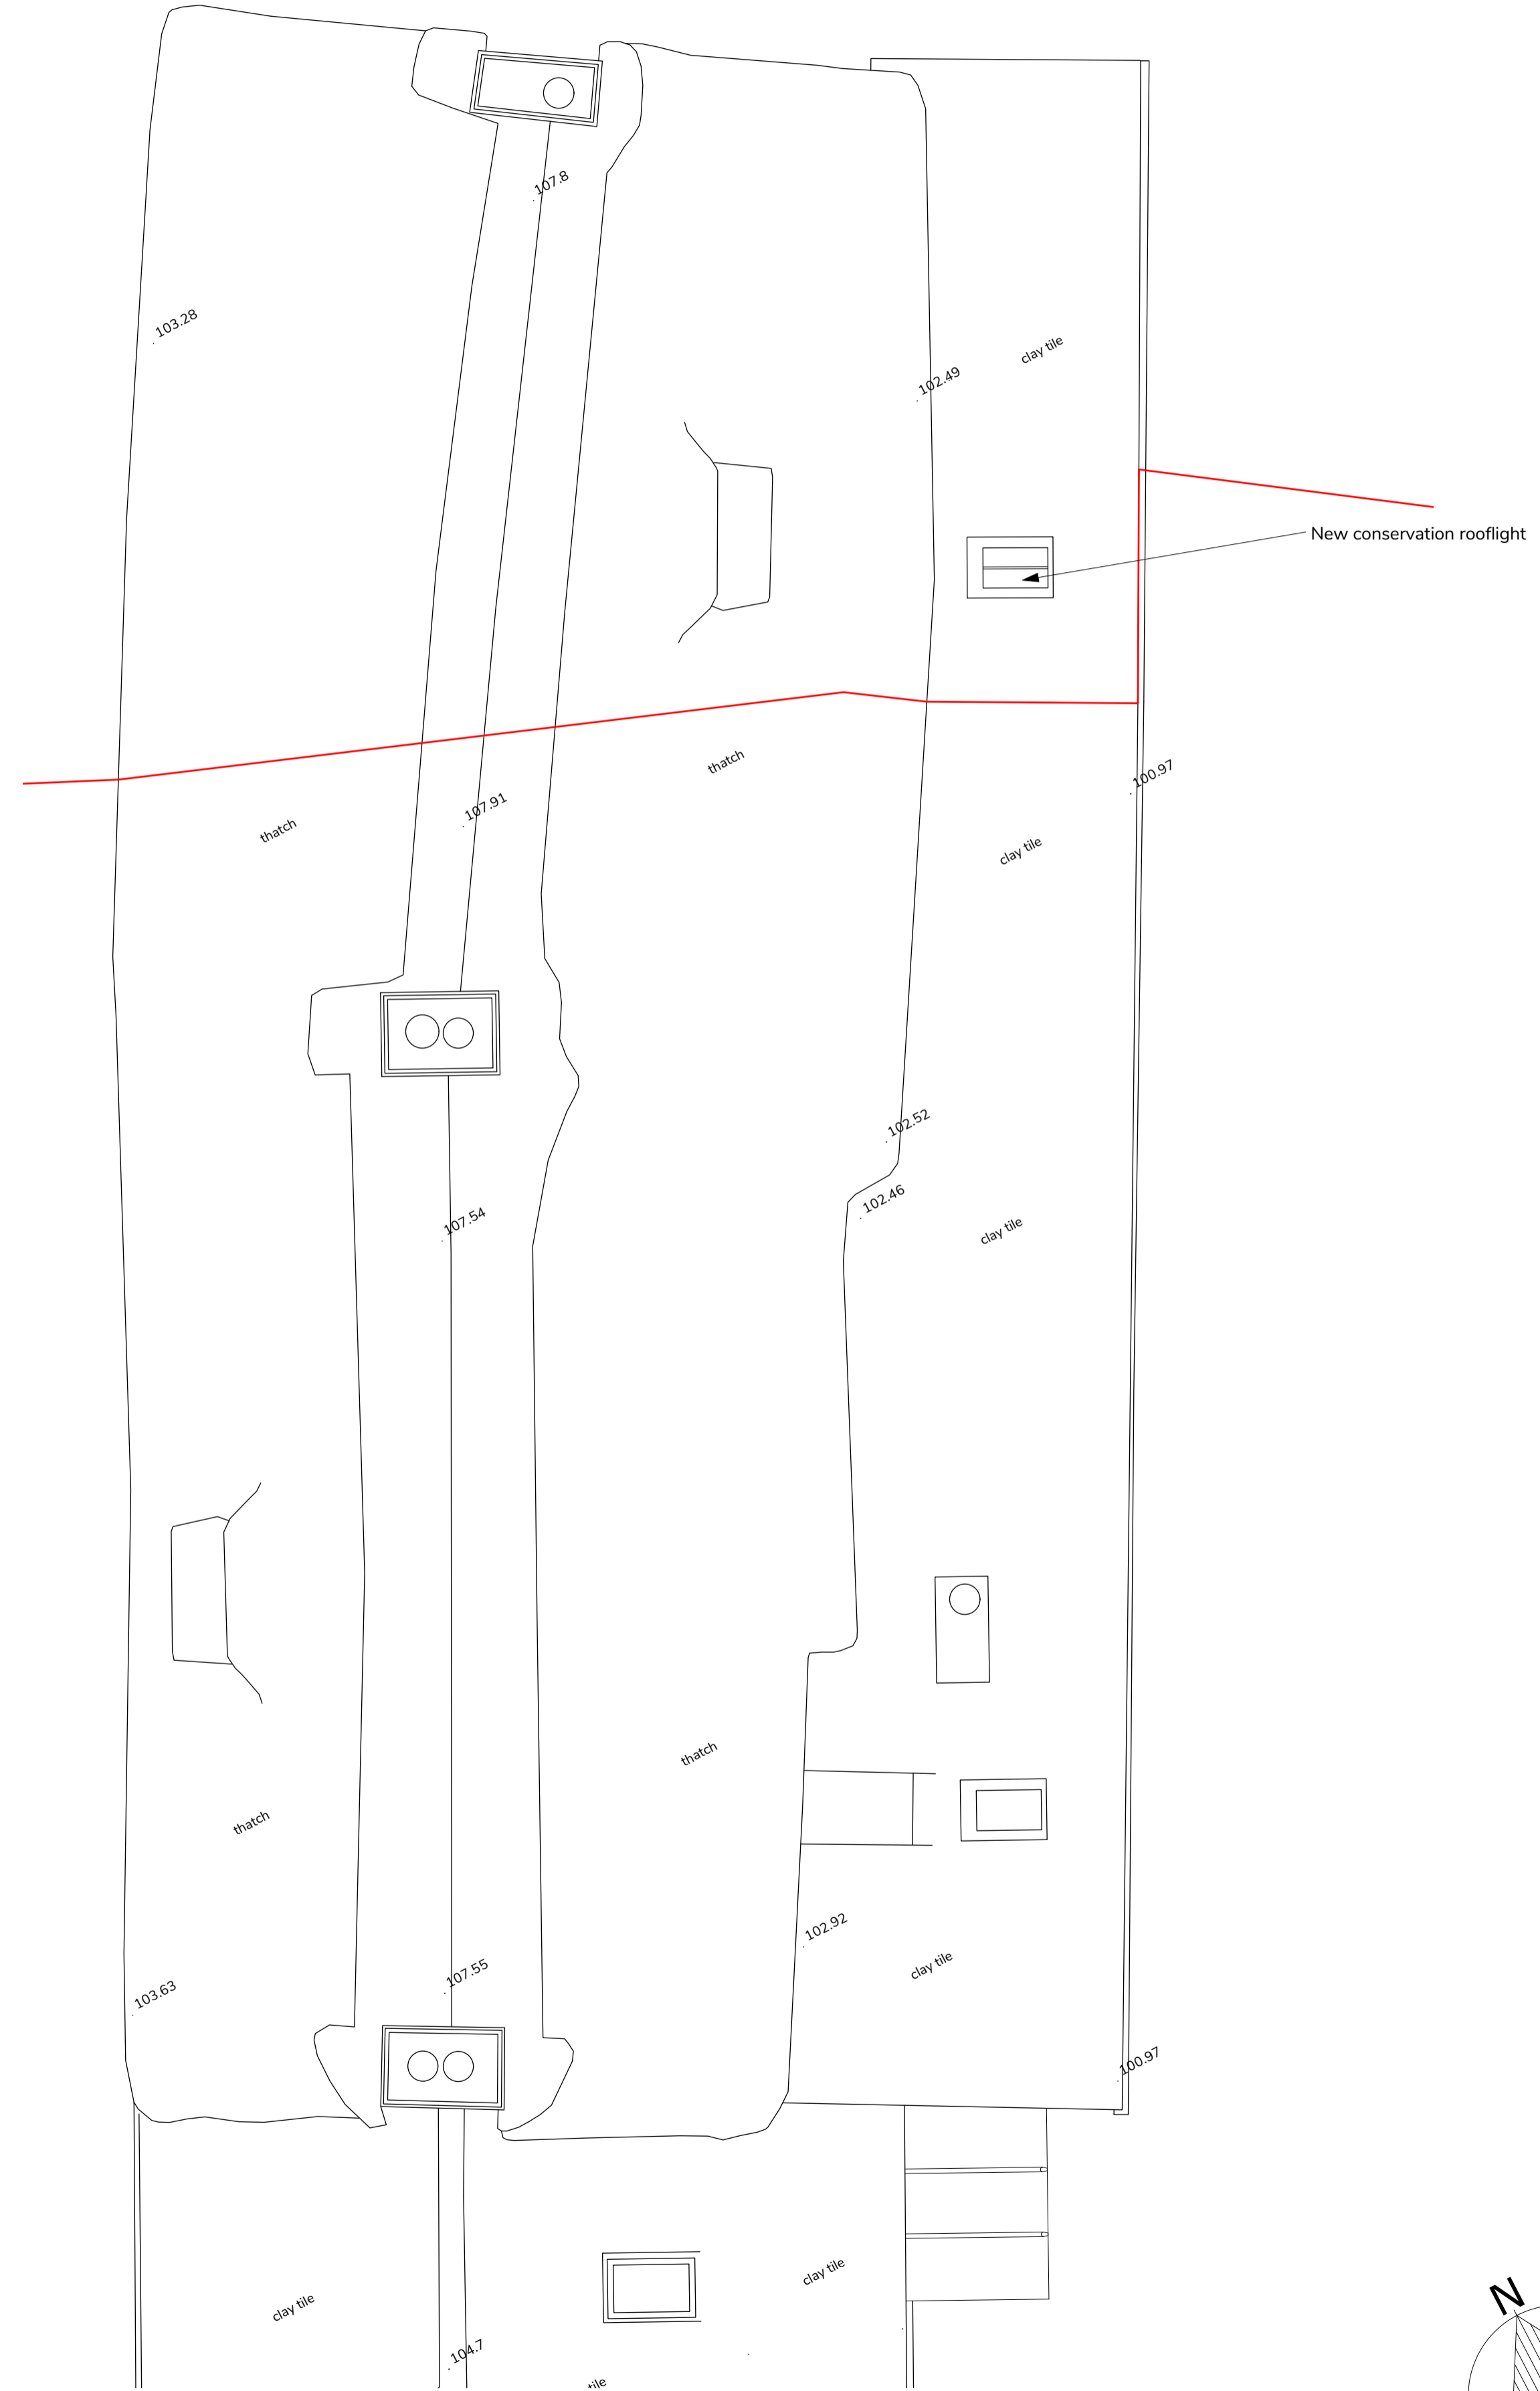

Proposed Roof Plan
Scale 1:50

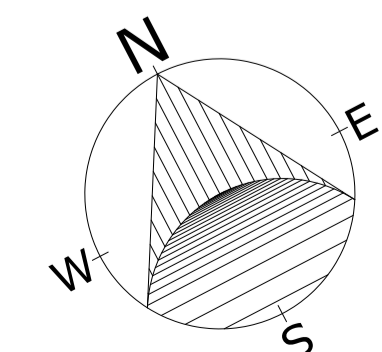

REV.	DATE	DRAWN	DETAILS
A	24/06/2022	PP	First issue.



MANIFEST
ARCHITECTS | DESIGNERS | MAKERS

3 THAMES STREET, EYNHAM, OXFORDSHIRE, OX29 4HF
01865 882 387 | mail@mademanifest.co.uk

PROJECT
1 Canal Yard, Thrupp
Attic Conversion and Internal Re-Ordering

DRAWING
Proposed Second Floor and Roof Plans

PROJECT NO. 21184 **DATE FIRST CREATED** 24/06/2022

PROJECT ARCHITECT PP **DRAWN** PP **SCALE AT A1** 1:50

DRAWING NO. 21184(PL)114 **REVISION** A