


1 Units 11-12
106 Ground Floor Plan

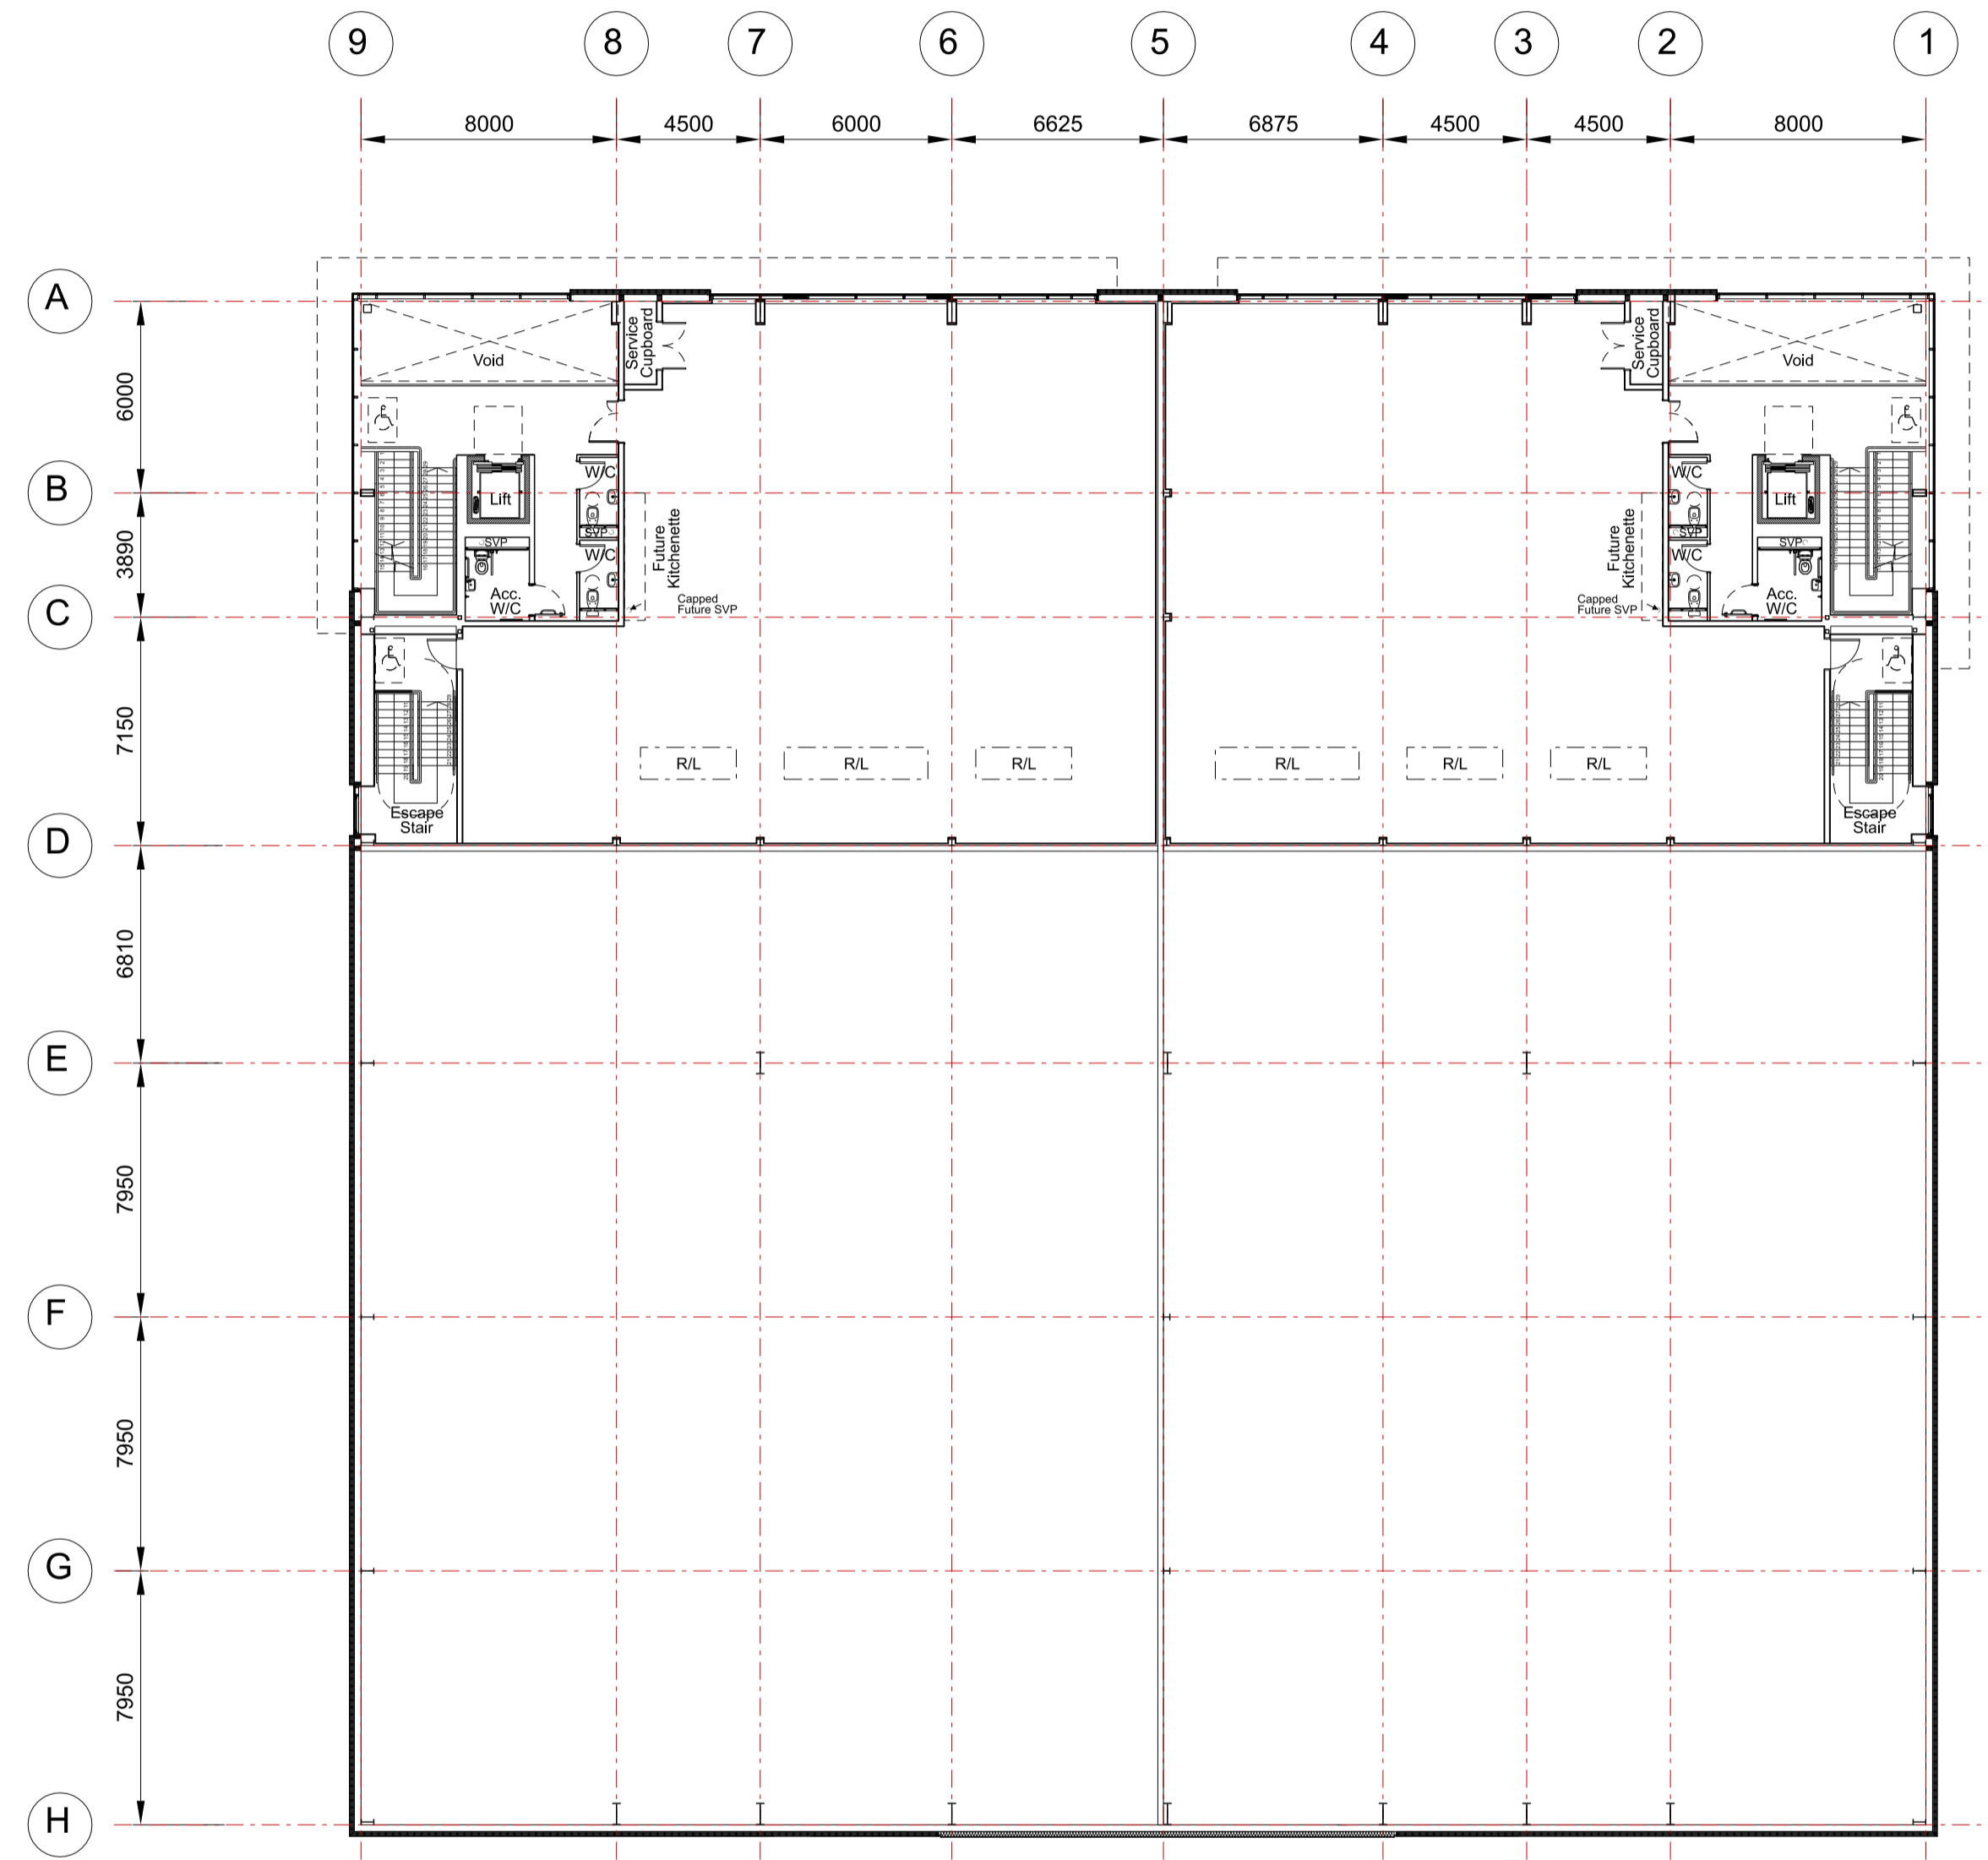

2 Units 11-12
106 First Floor Plan

Rev	Description	Chk	Date
-----	-------------	-----	------

Peer House
8 -14 Verulam Street
London WC1X 8LZ

tel +44(0)20 7400 2120

enquiries@cornisharchitects.com
www.cornisharchitects.com



cornisharchitects

Project Title:
CATALYST BICESTER RM5

Drawing Title:
UNIT 11-12 FLOOR PLANS

Drawing Status:
TOWN PLANNING

Scale:
0 2 metres 16

Drawn By: S K Scale: 1:200 @ A1 Date: 26/05/2022 Chk'd By: C S



Drawing No. 22011 - TP - 106 Rev. -