





Finishes / Colours
 Apollo Shelter:
 polyester powder coated Anthracite Ral 7016
 Highrise stand and cycle hoops:
 Hot dipped galvanised to BS EN ISO 1461:2009

03 TYPICAL CYCLE STORAGE
 015 Indicative in situ example

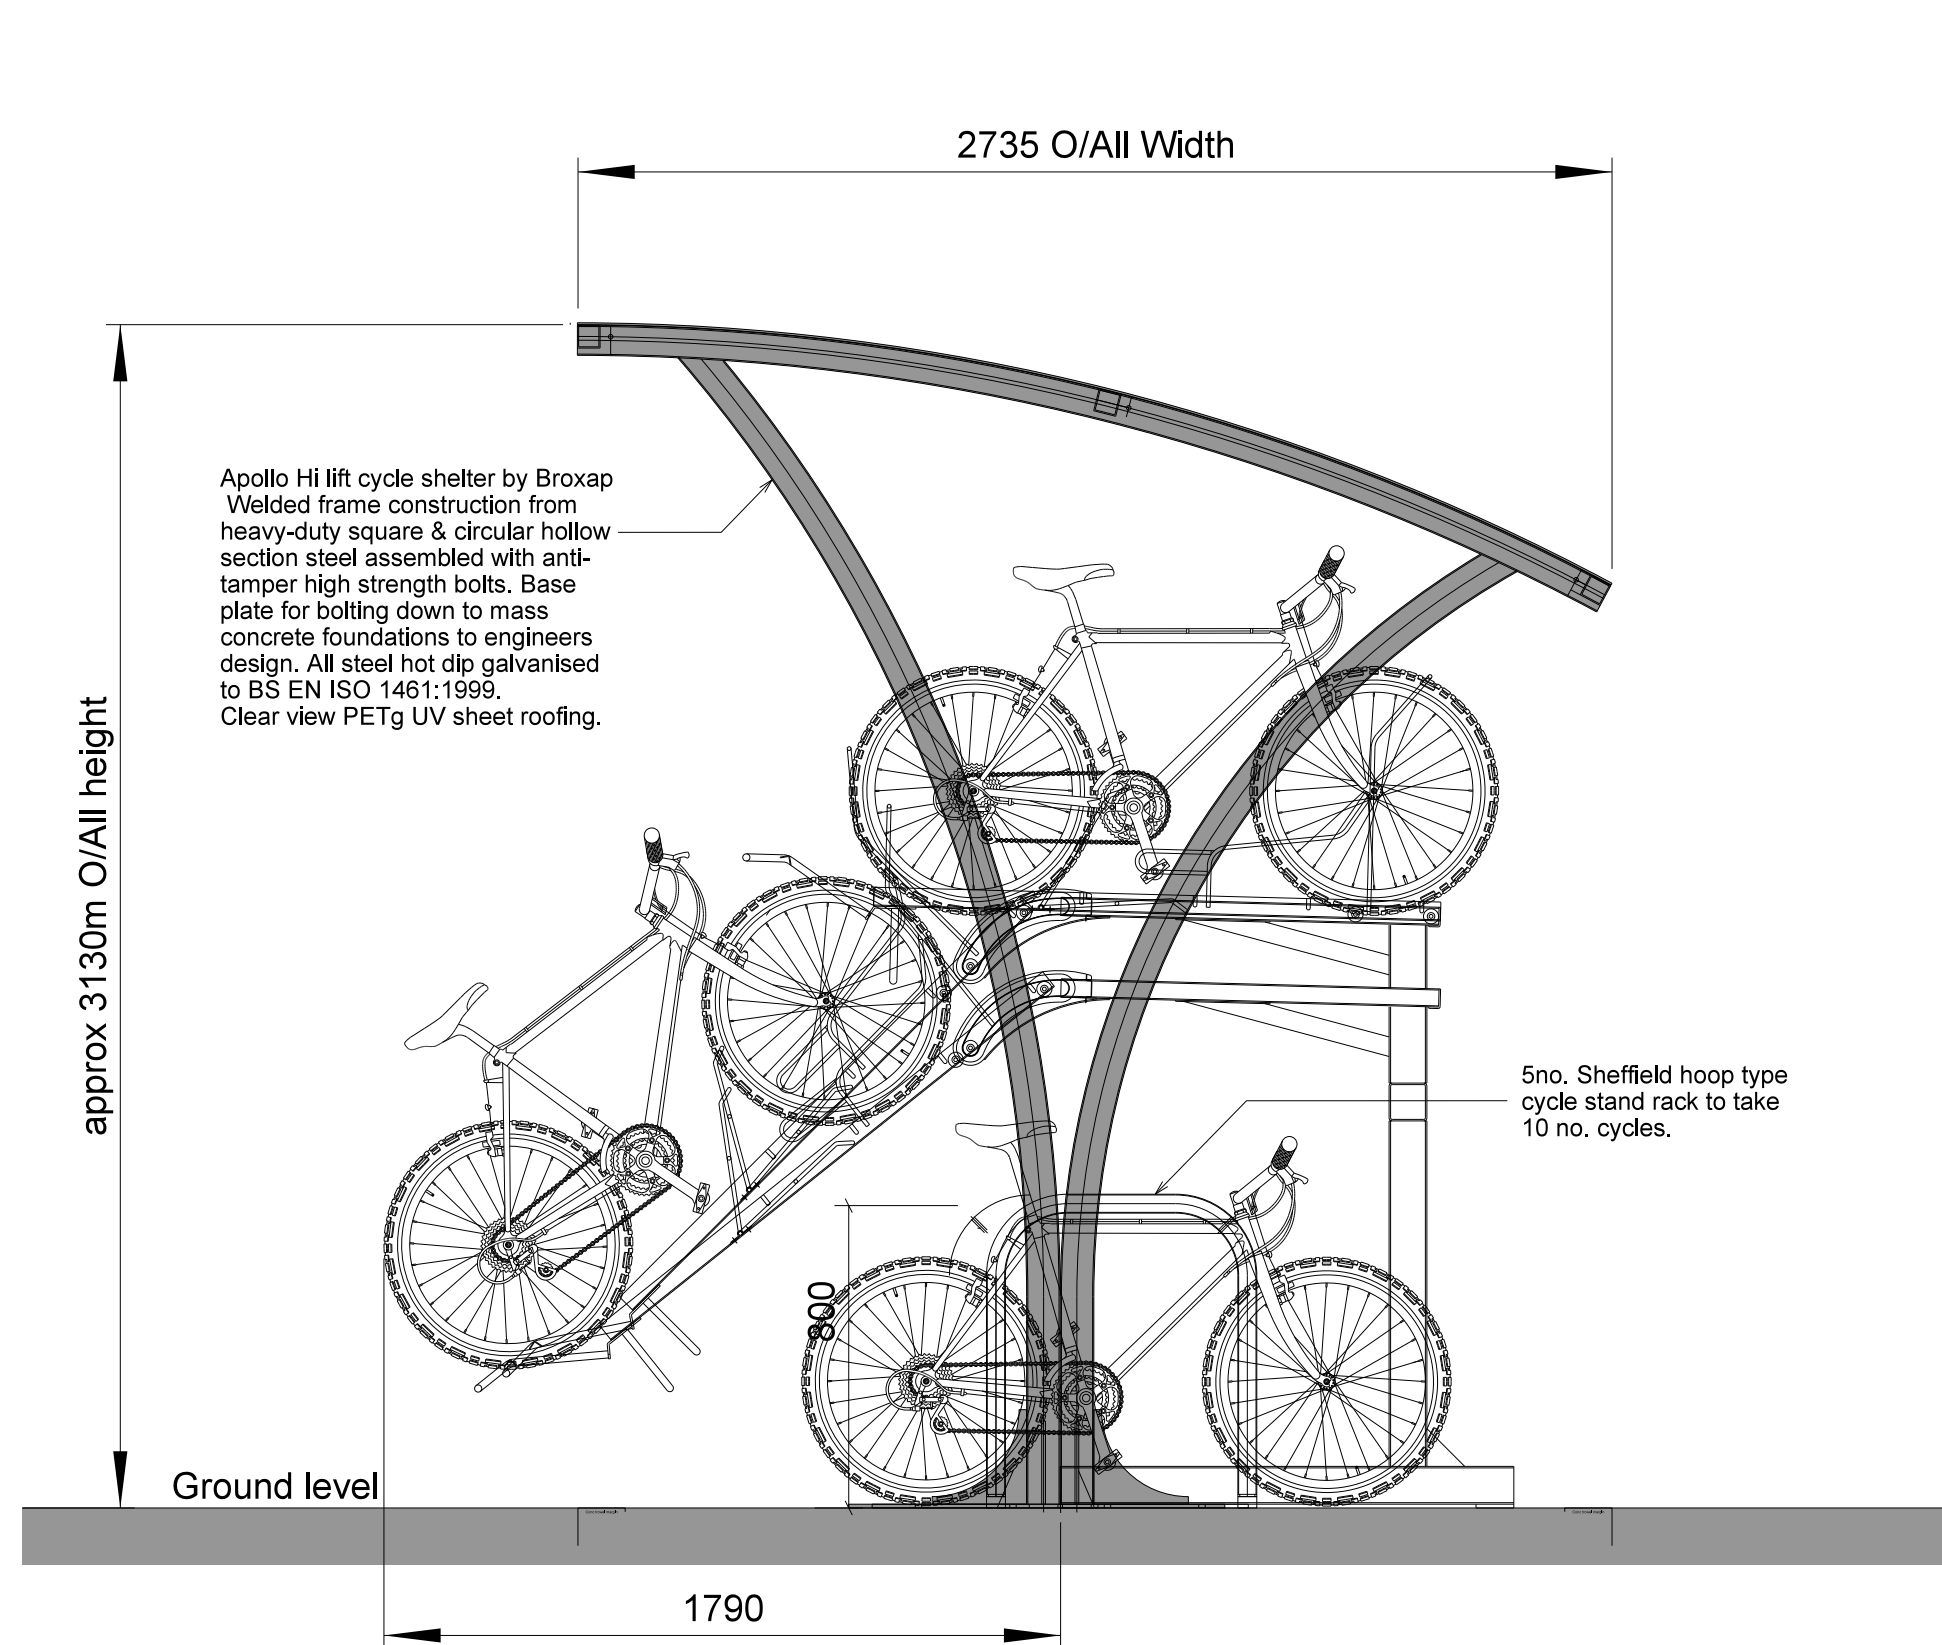

01 TYPICAL CYCLE STORAGE
 015 section - stacked storage

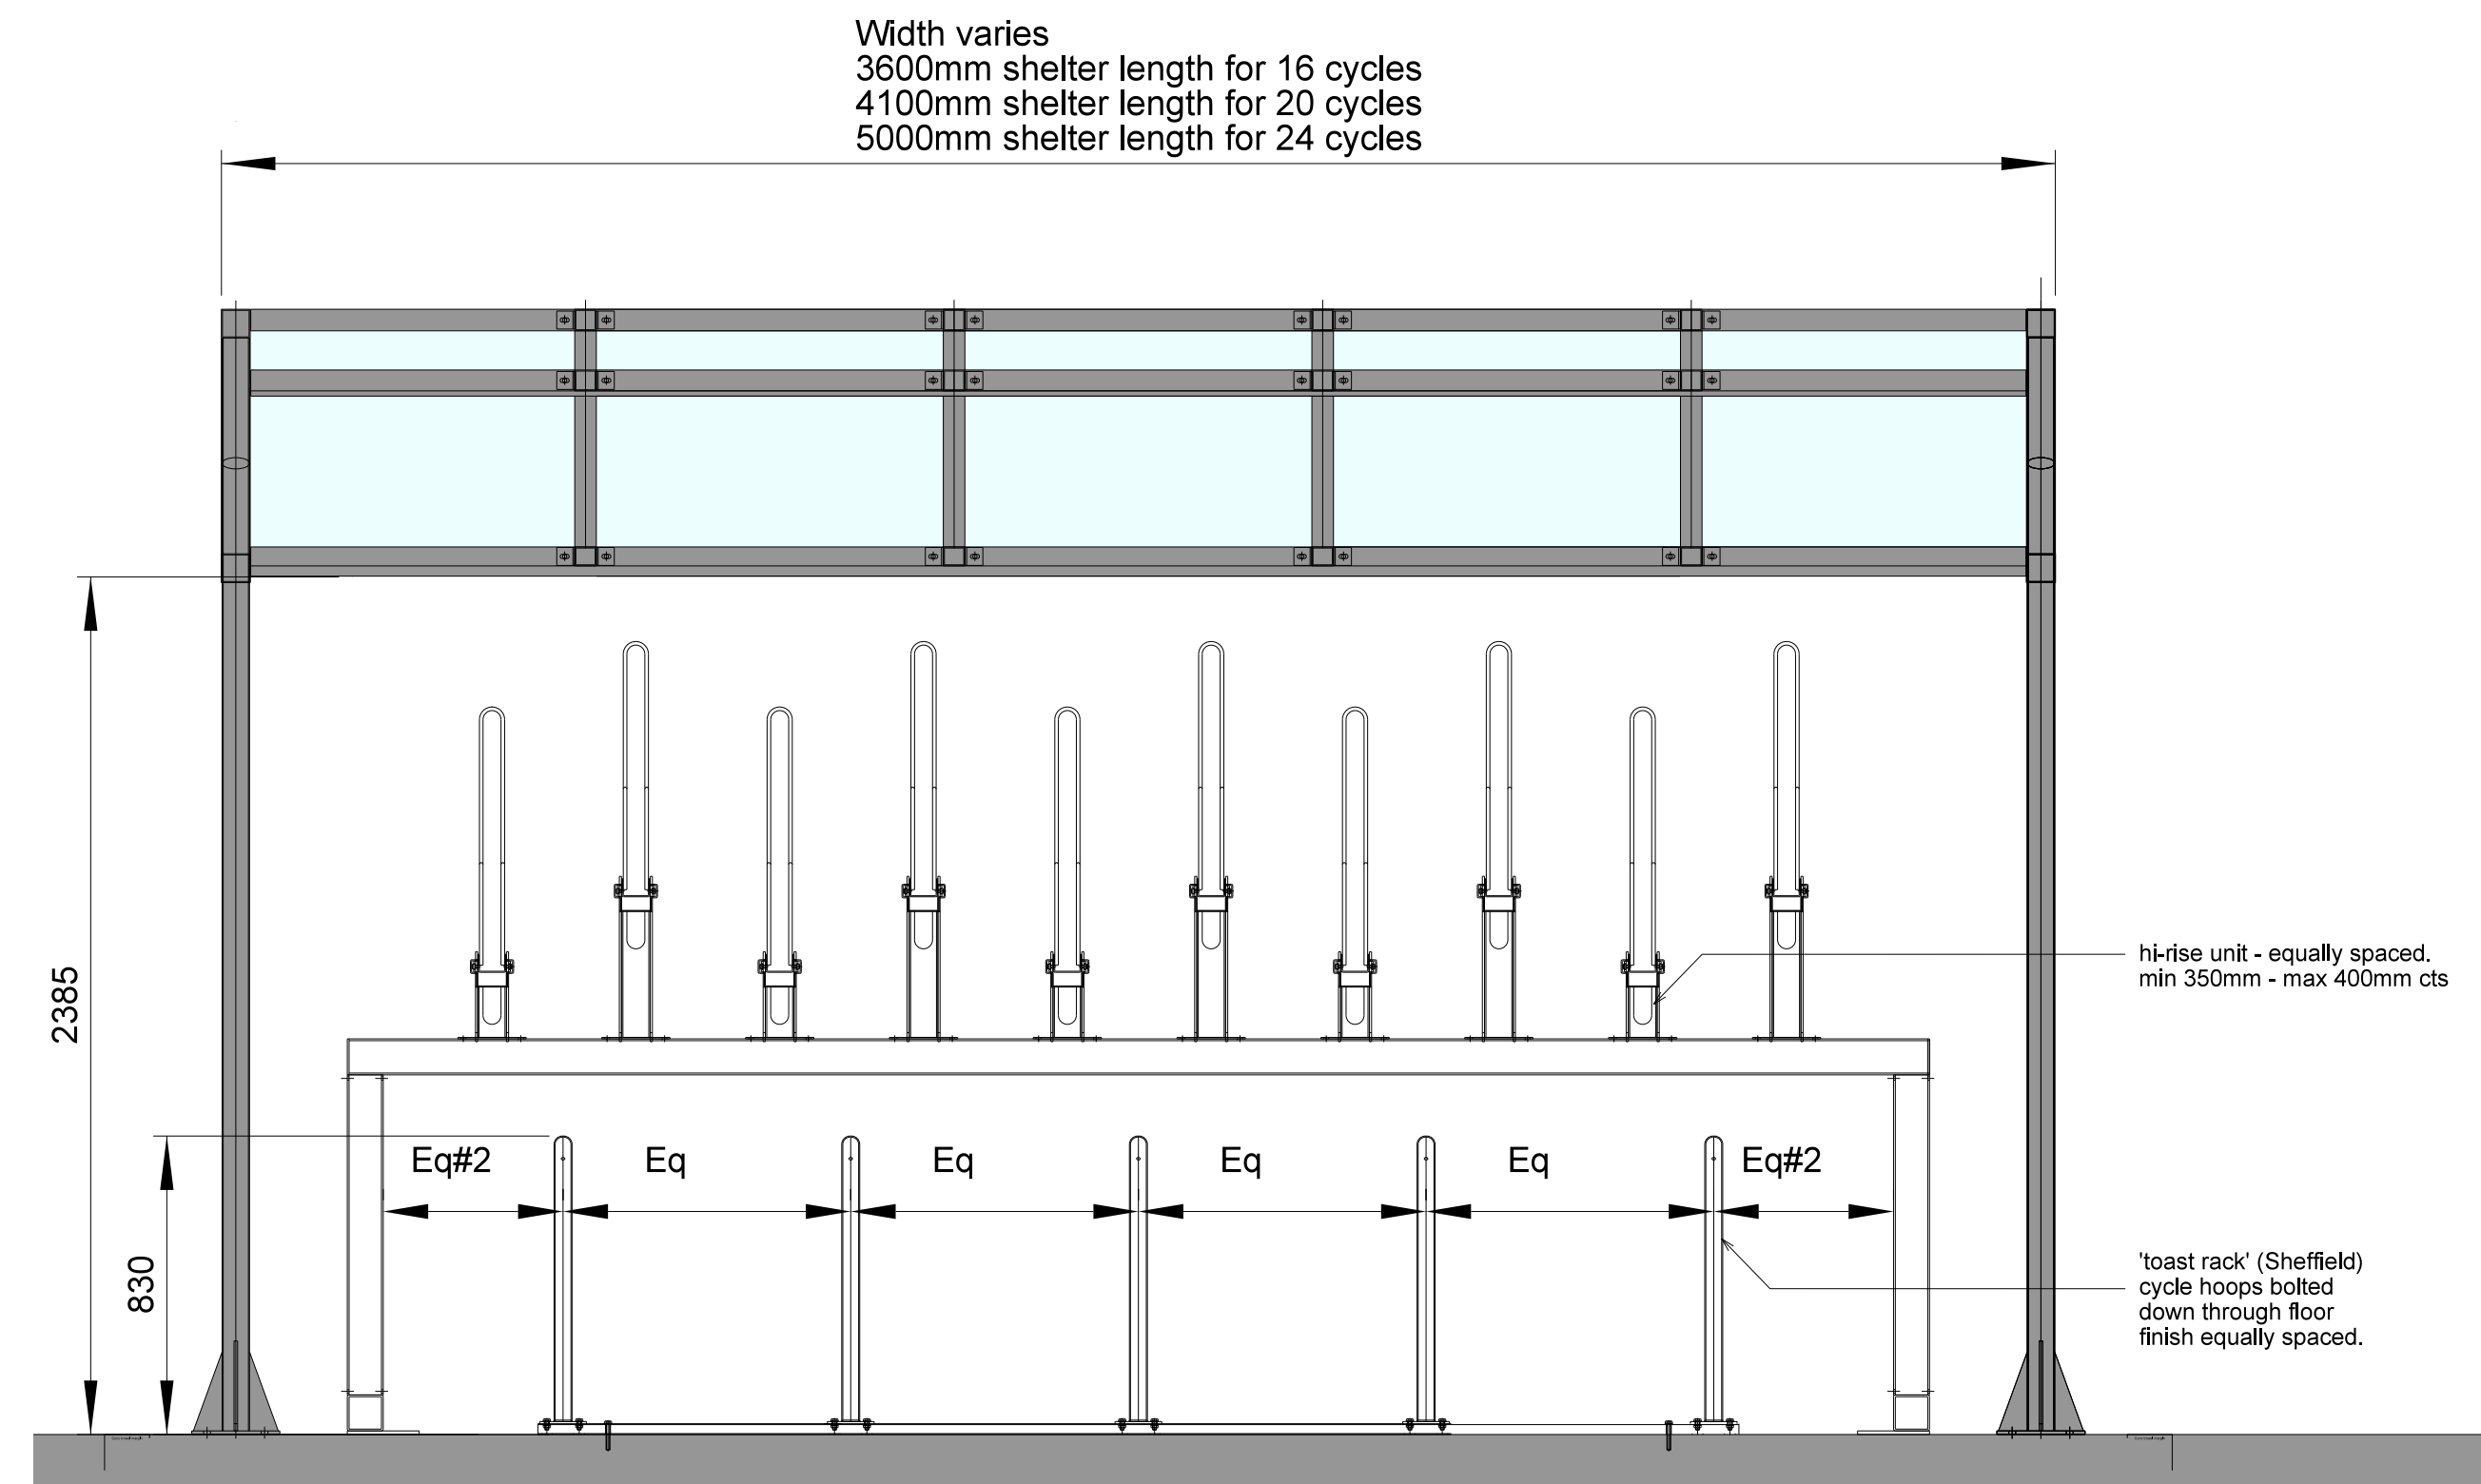

02 TYPICAL CYCLE STORAGE
 015 front elevation - stacked storage

Rev	Description	Chk	Date
	Peer House 8 -14 Verulam Street London WC1X 8LZ tel +44(0)20 7400 2120 enquiries@cornisharchitects.com www.cornisharchitects.com		

cornisharchitects

RIBA
Chartered Practice

Project Title: **CATALYST BICESTER RM5**

Drawing Title: **CYCLE SHELTER DETAILS**

Drawing Status: **TOWN PLANNING**

Scale: 0 200 millimetres 1600

Drawn By: S M Scale: 1:20 @ A1 Date: 17/05/2022 Chk'd By: C S

ALBION LAND

Drawing No: **22011 - TP - 114** Rev: -