


NOTES

Reproduced from the Ordnance Survey map with the permission of the Controller of Her Majesty's Stationery Office, © Crown Copyright.

C A Cornish & Associates Ltd Licence no LIG0908.

Subject to Statutory Approvals.

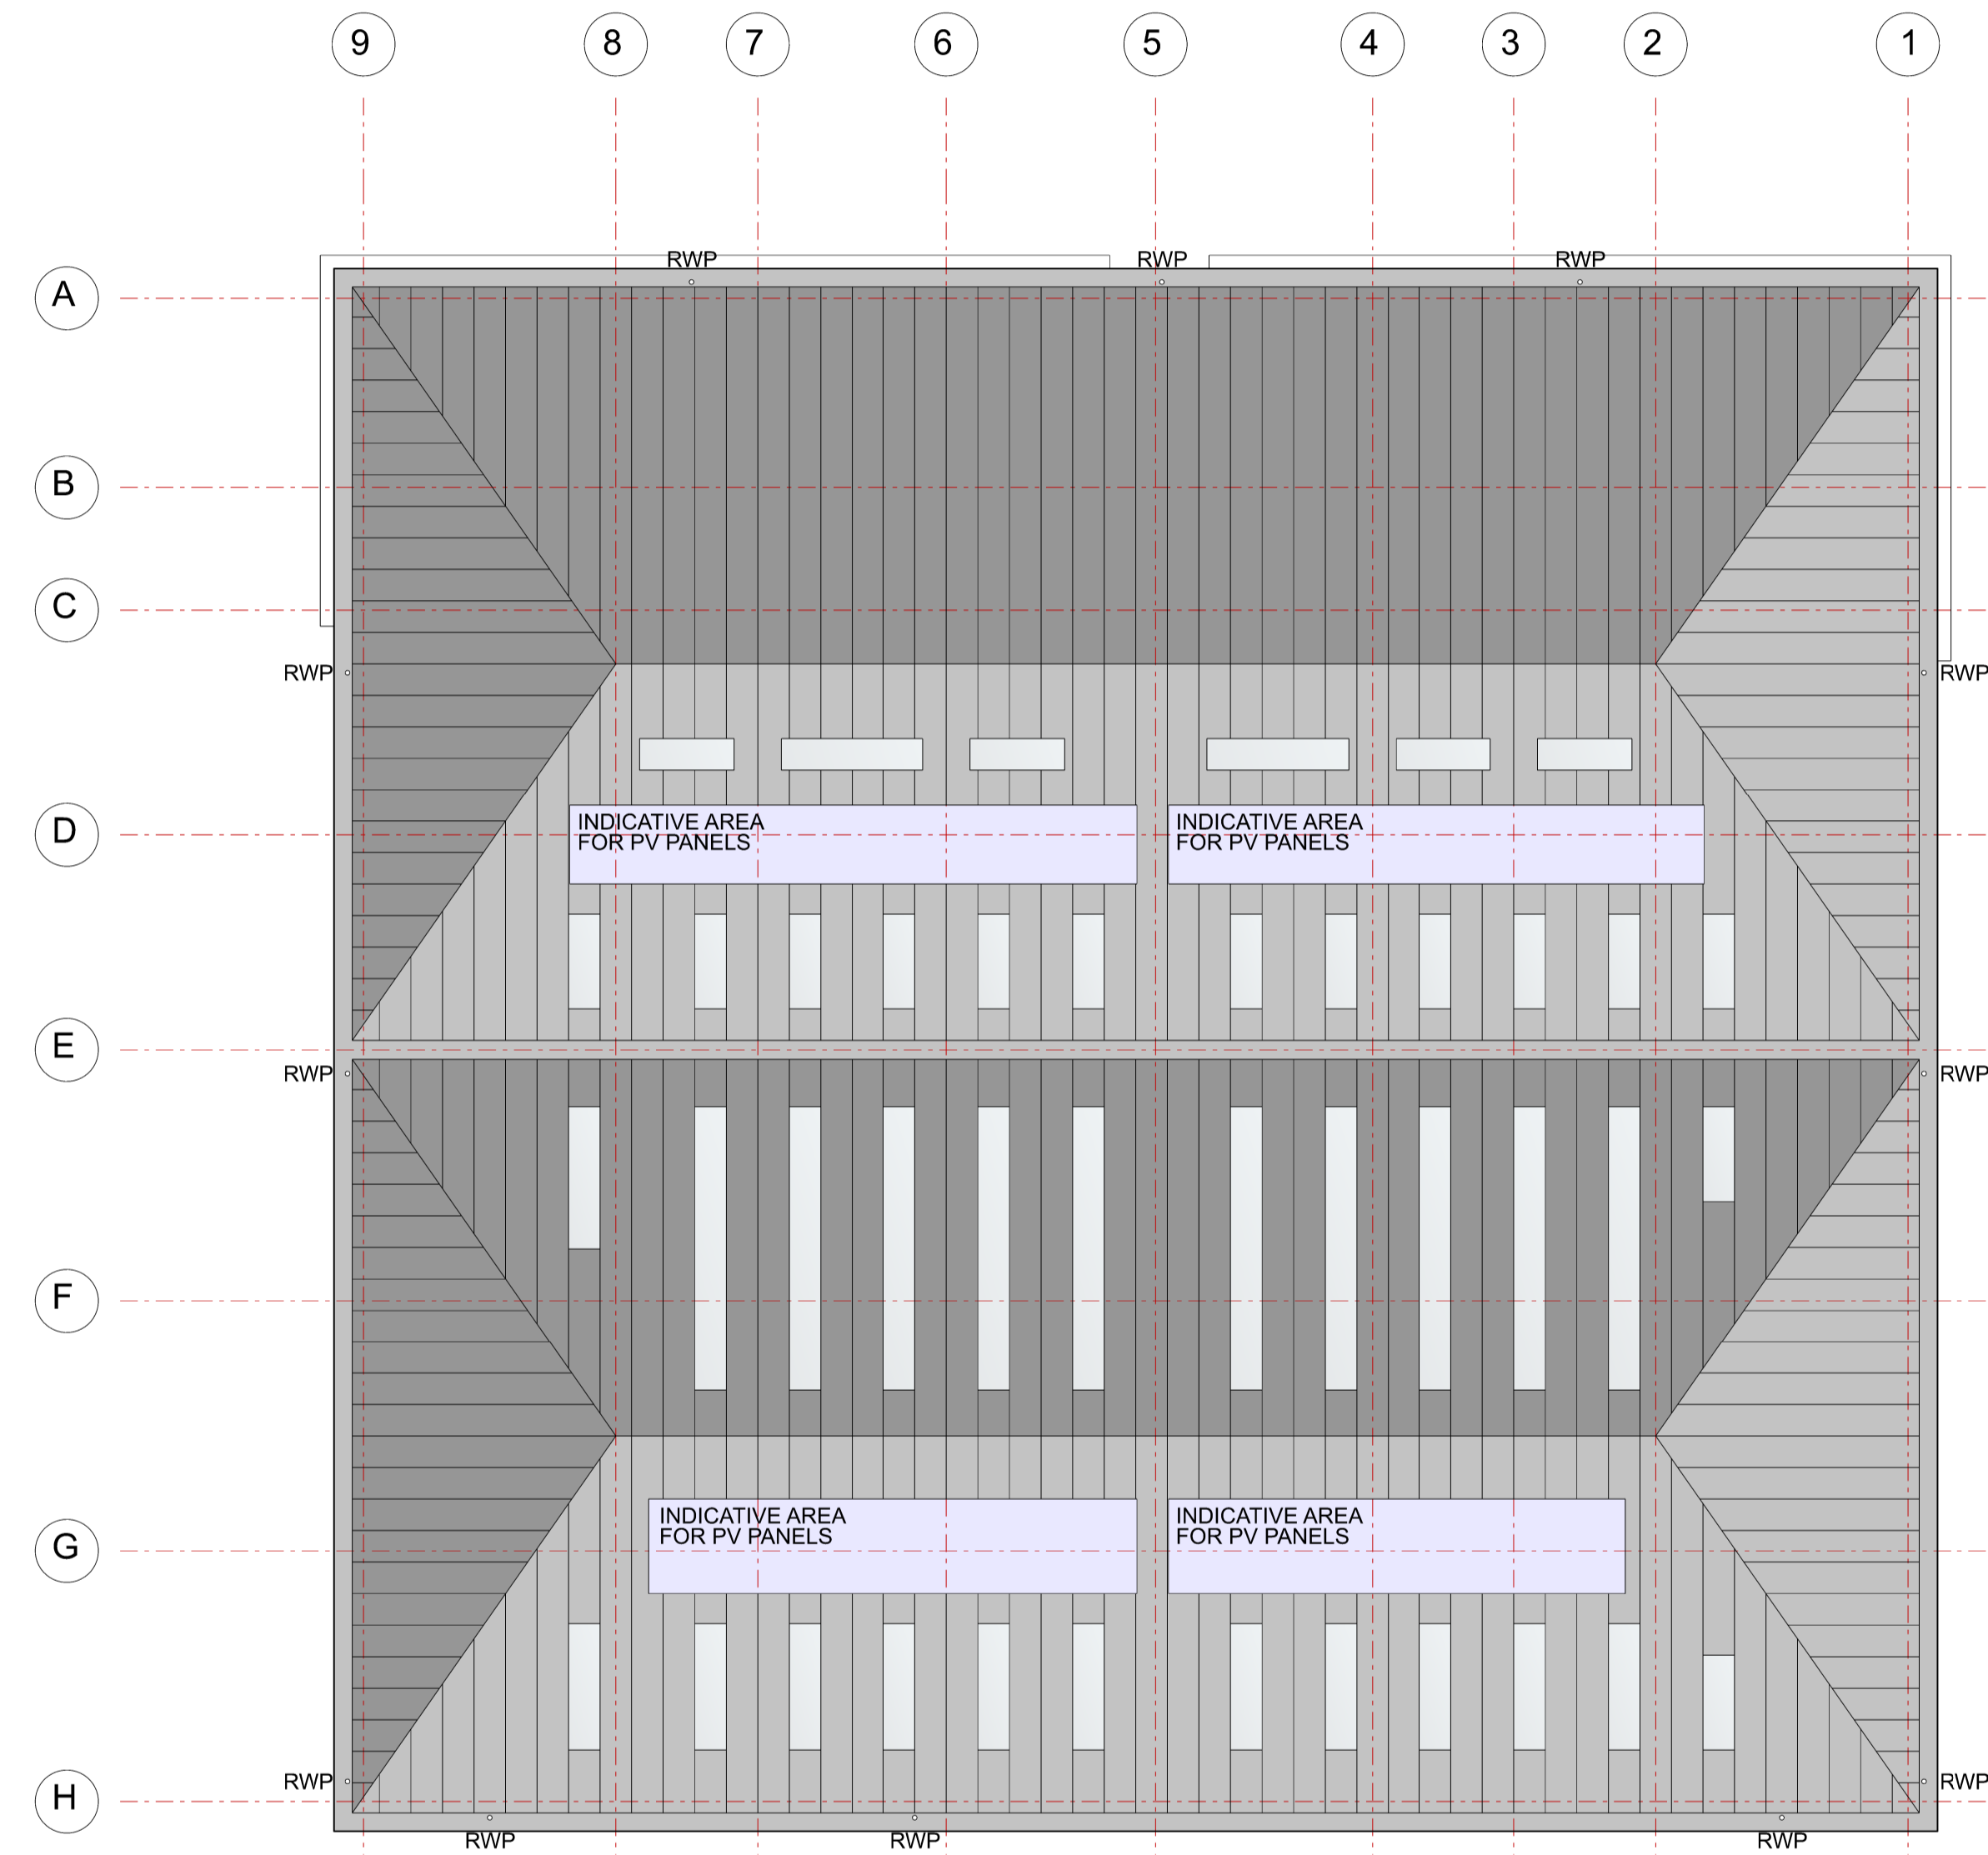

1 Unit 11-12  
107 Roof Plan

Rev	Description	Chk	Date
	Peer House 8 -14 Verulam Street London WC1X 8LZ		
	tel +44(0)20 7400 2120		
	enquiries@cornisharchitects.com www.cornisharchitects.com		

**cornisharchitects**

**RIBA** Chartered Practice

Project Title: **CATALYST BICESTER RM5**

Drawing Title: **UNIT 11-12 ROOF PLAN**

Drawing Status: **TOWN PLANNING**

Scale: 0 2 metres 16

Drawn By:	Scale:	Date:	Chk'd By:
S K	1:200 @ A1	30/05/2022	C S

ALBION LAND

Drawing No:	Rev.
22011 - TP - 107	-