



03 ENTRANCE CANOPY
016 plan

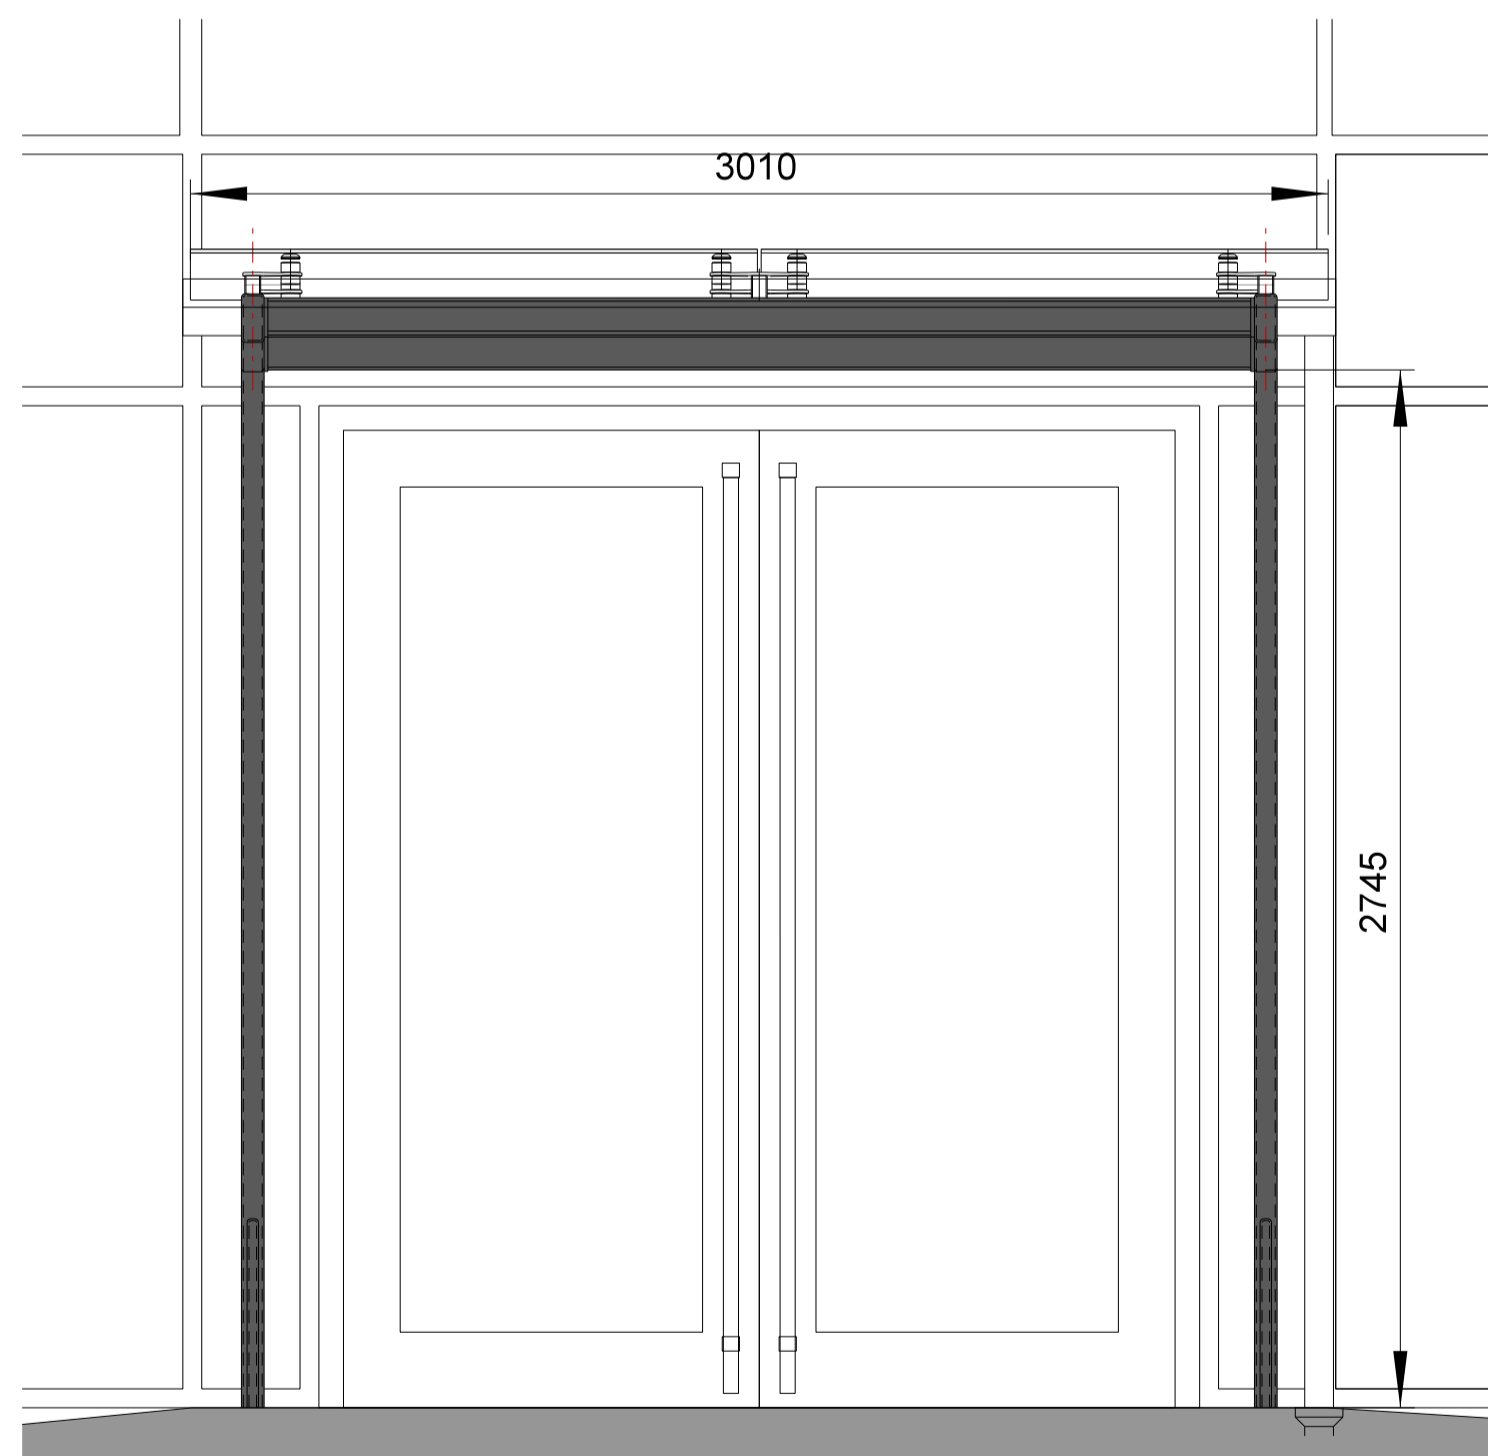

01 ENTRANCE CANOPY
016 front elevation

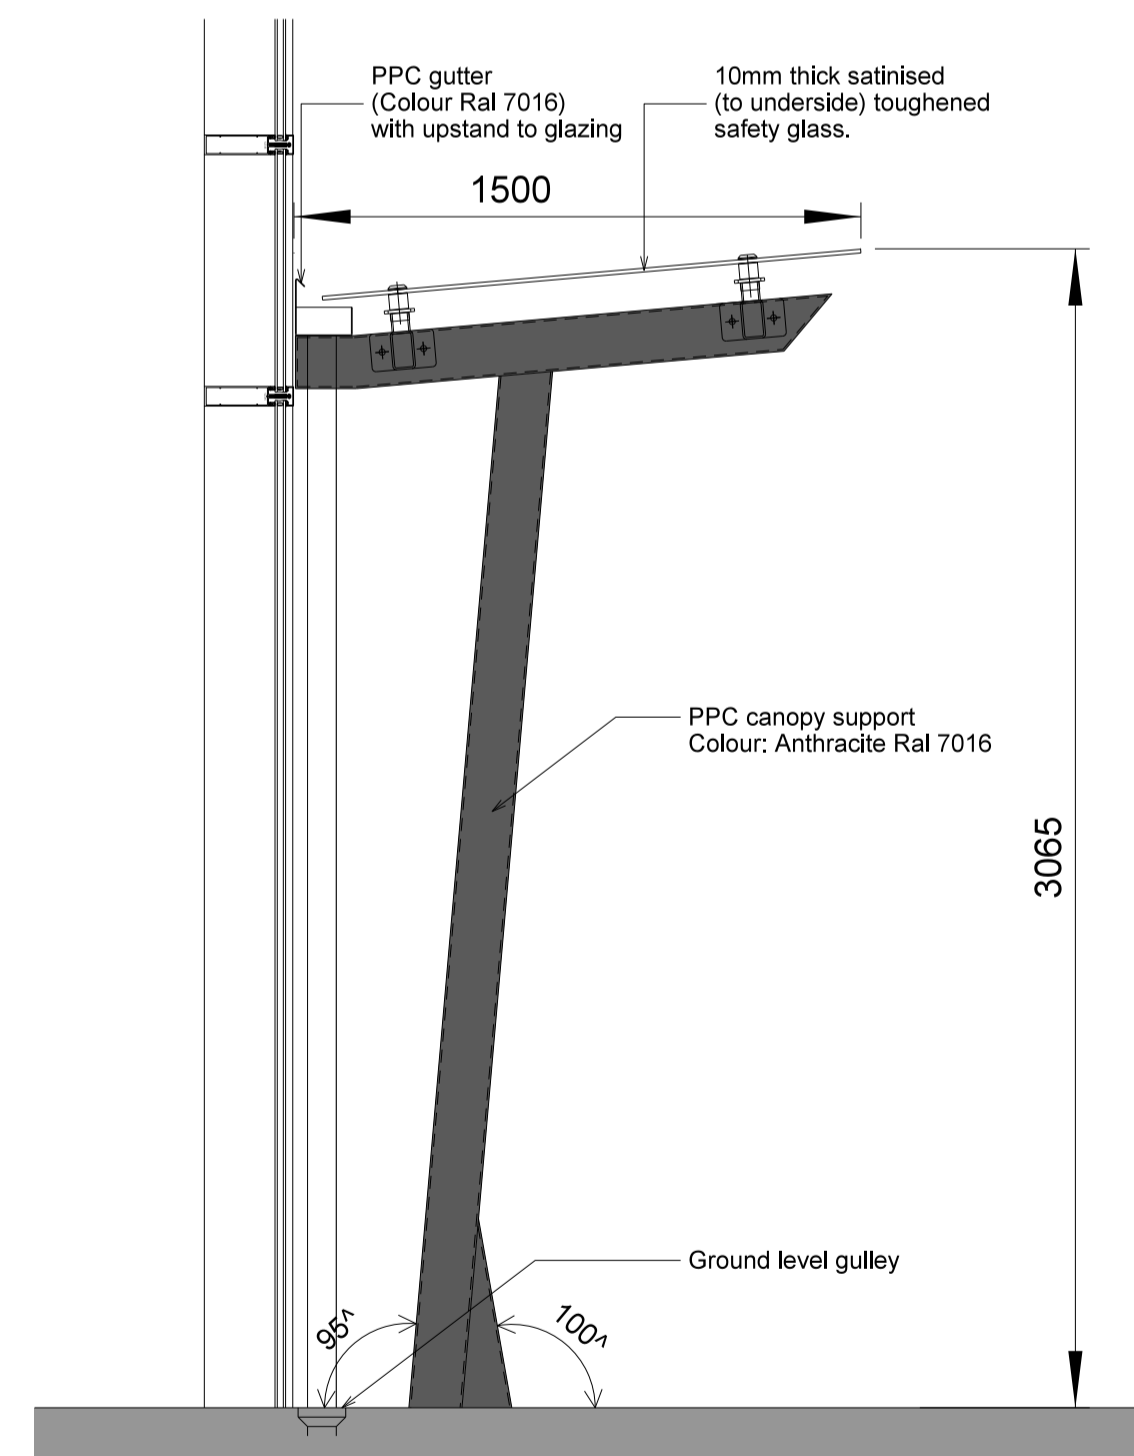

02 ENTRANCE CANOPY
016 section / side elevation

Rev	Description	Chk	Date
	Peer House 8 -14 Verulam Street London WC1X 8LZ tel +44(0)20 7400 2120 enquiries@cornisharchitects.com www.cornisharchitects.com		

cornisharchitects

RIBA
Chartered Practice

Project Title: CATALYST
BICESTER RM5

Drawing Title: ENTRANCE CANOPY
DETAILS

Drawing Status: TOWN PLANNING

Scale: 0 200 millimetres 1600

Drawn By: S M Scale: 1:20 @ A1 Date: 17/05/2022 Chk'd By: C S

ALBION LAND

Drawing No: 22011 - TP - 116 Rev: -