


1 Unit 10
102 Ground Floor Plan

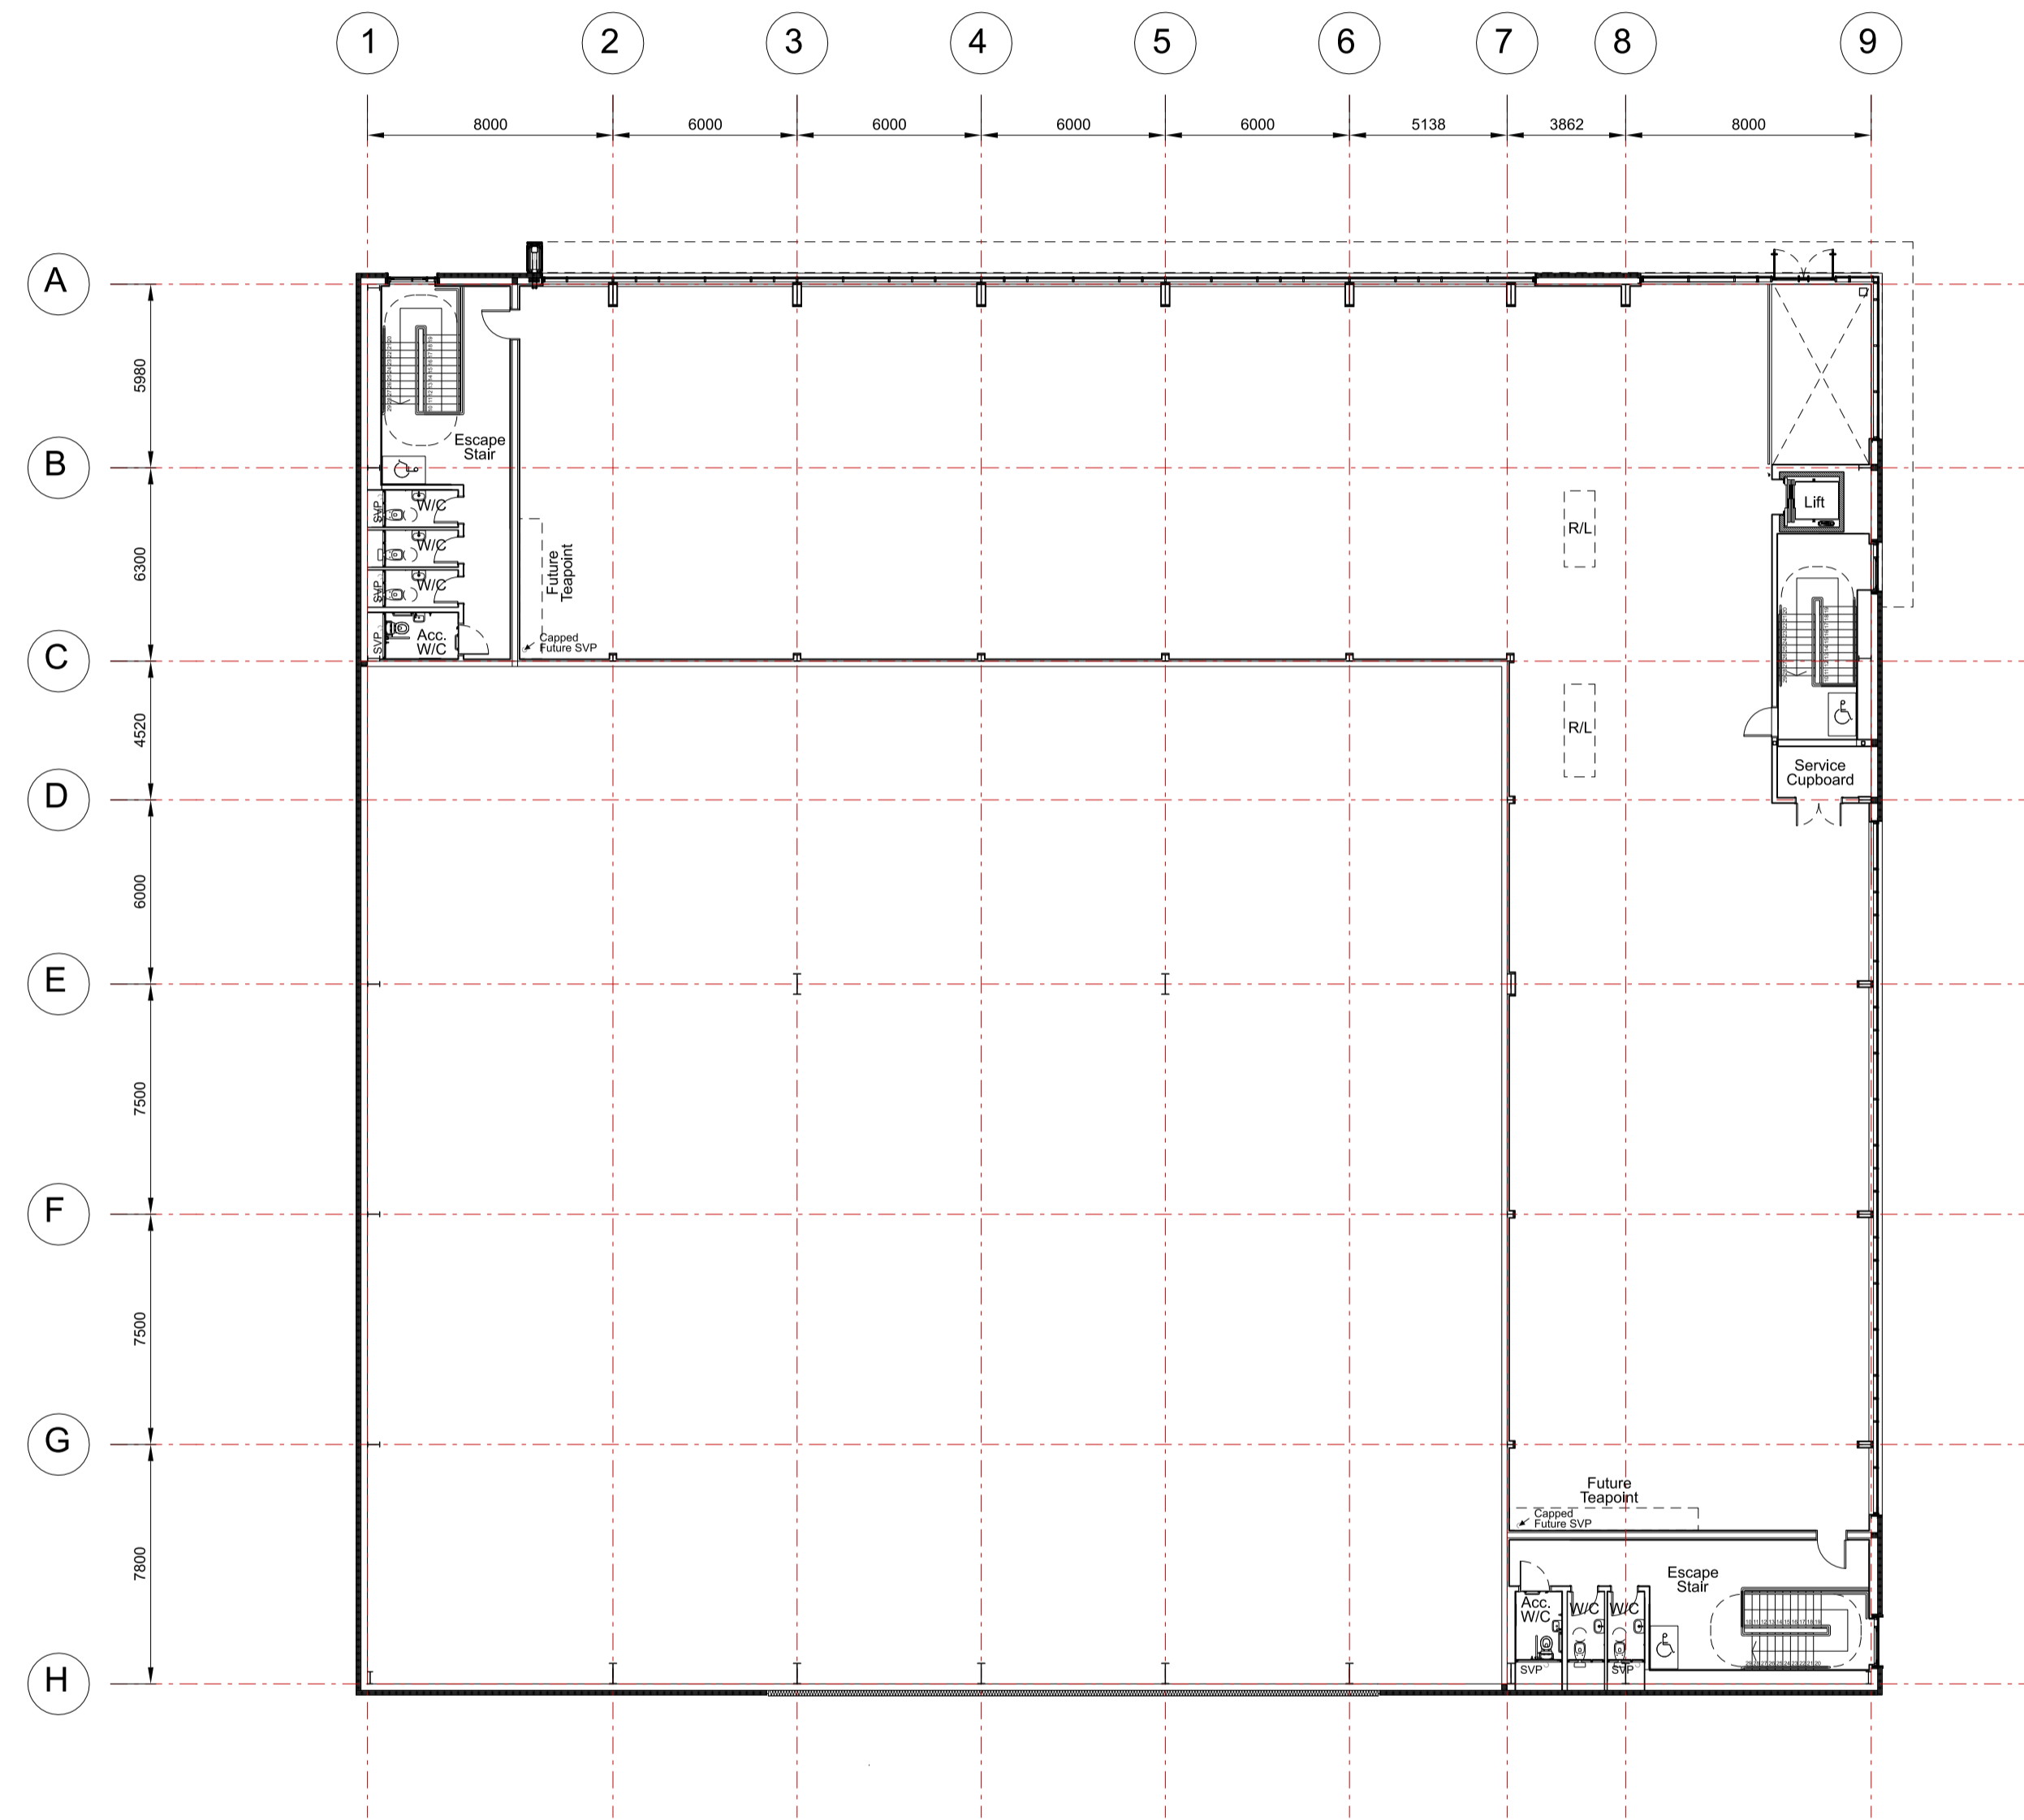

2 Unit 10
102 First Floor Plan

Rev	Description	Chk	Date
-----	-------------	-----	------

Peer House
8 -14 Verulam Street
London WC1X 8LZ

tel +44(0)20 7400 2120

enquiries@cornisharchitects.com
www.cornisharchitects.com

RIBA
Chartered Practice

cornisharchitects

Project Title:
CATALYST BICESTER RM5

Drawing Title:
UNIT 10 FLOOR PLANS

Drawing Status:
TOWN PLANNING



Drawn By:	Scale:	Date:	Chk'd By:
S K	1:200 @ A1	26/05/2022	C S

ALBION LAND

Drawing No.	Rev.
22011 - TP - 102	-