




Section DD'
1:200

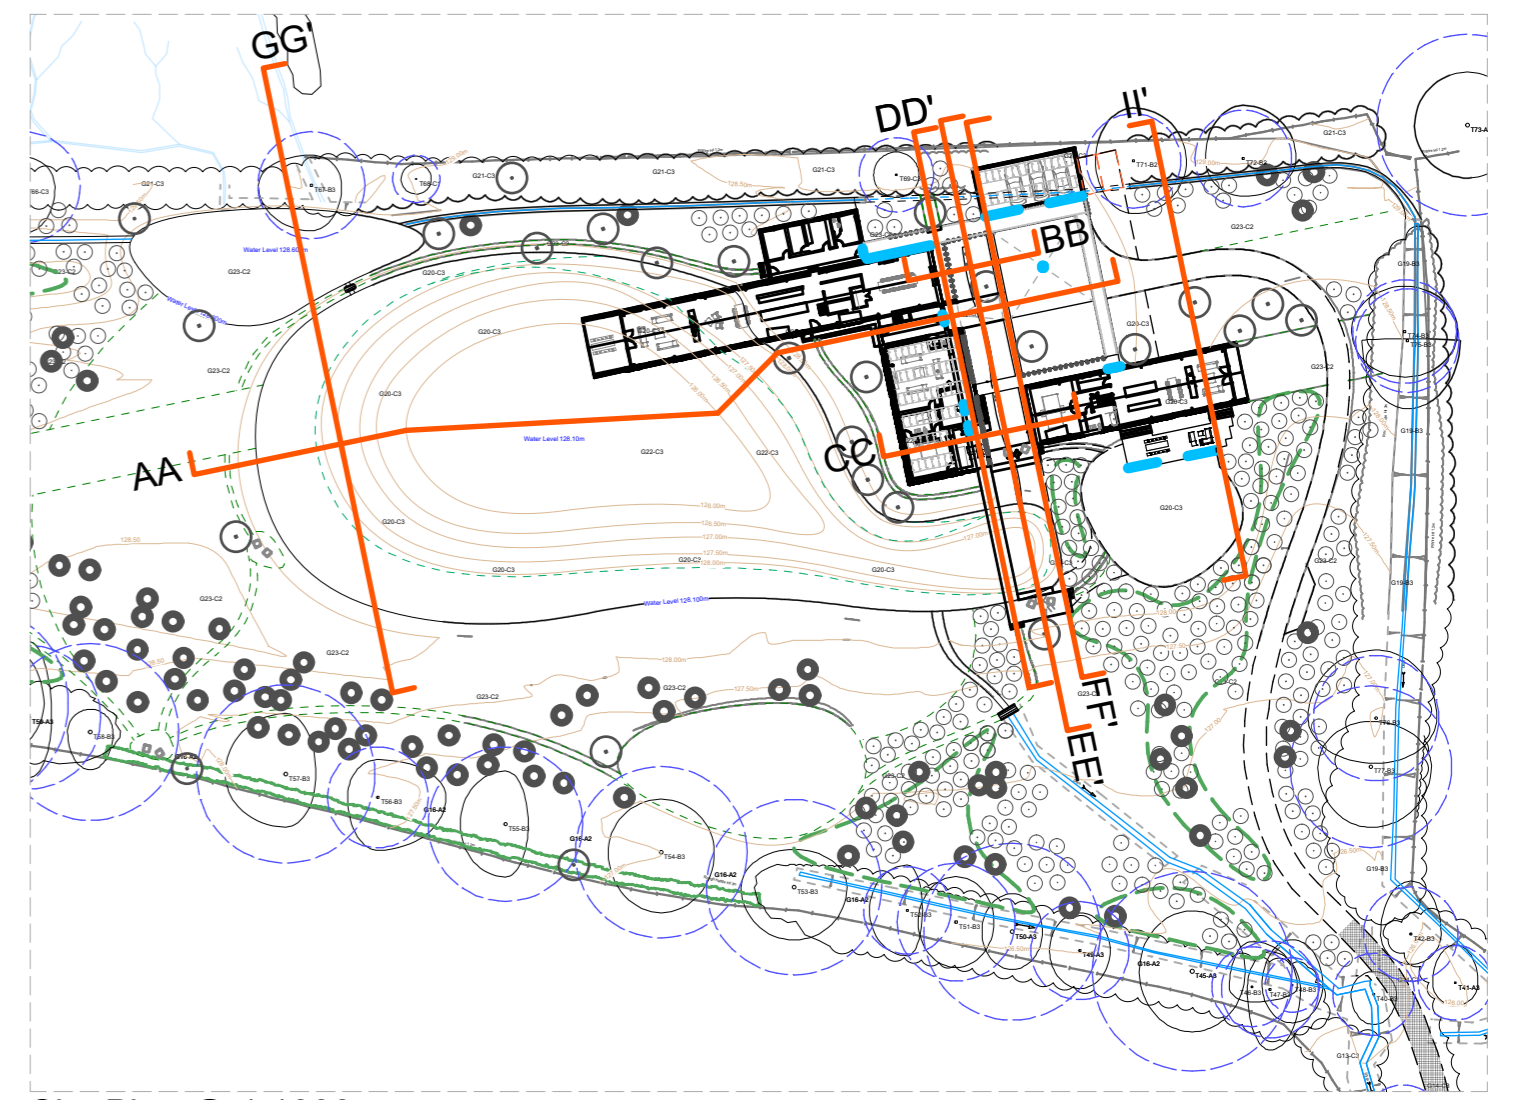


Site Plan @ 1:1000

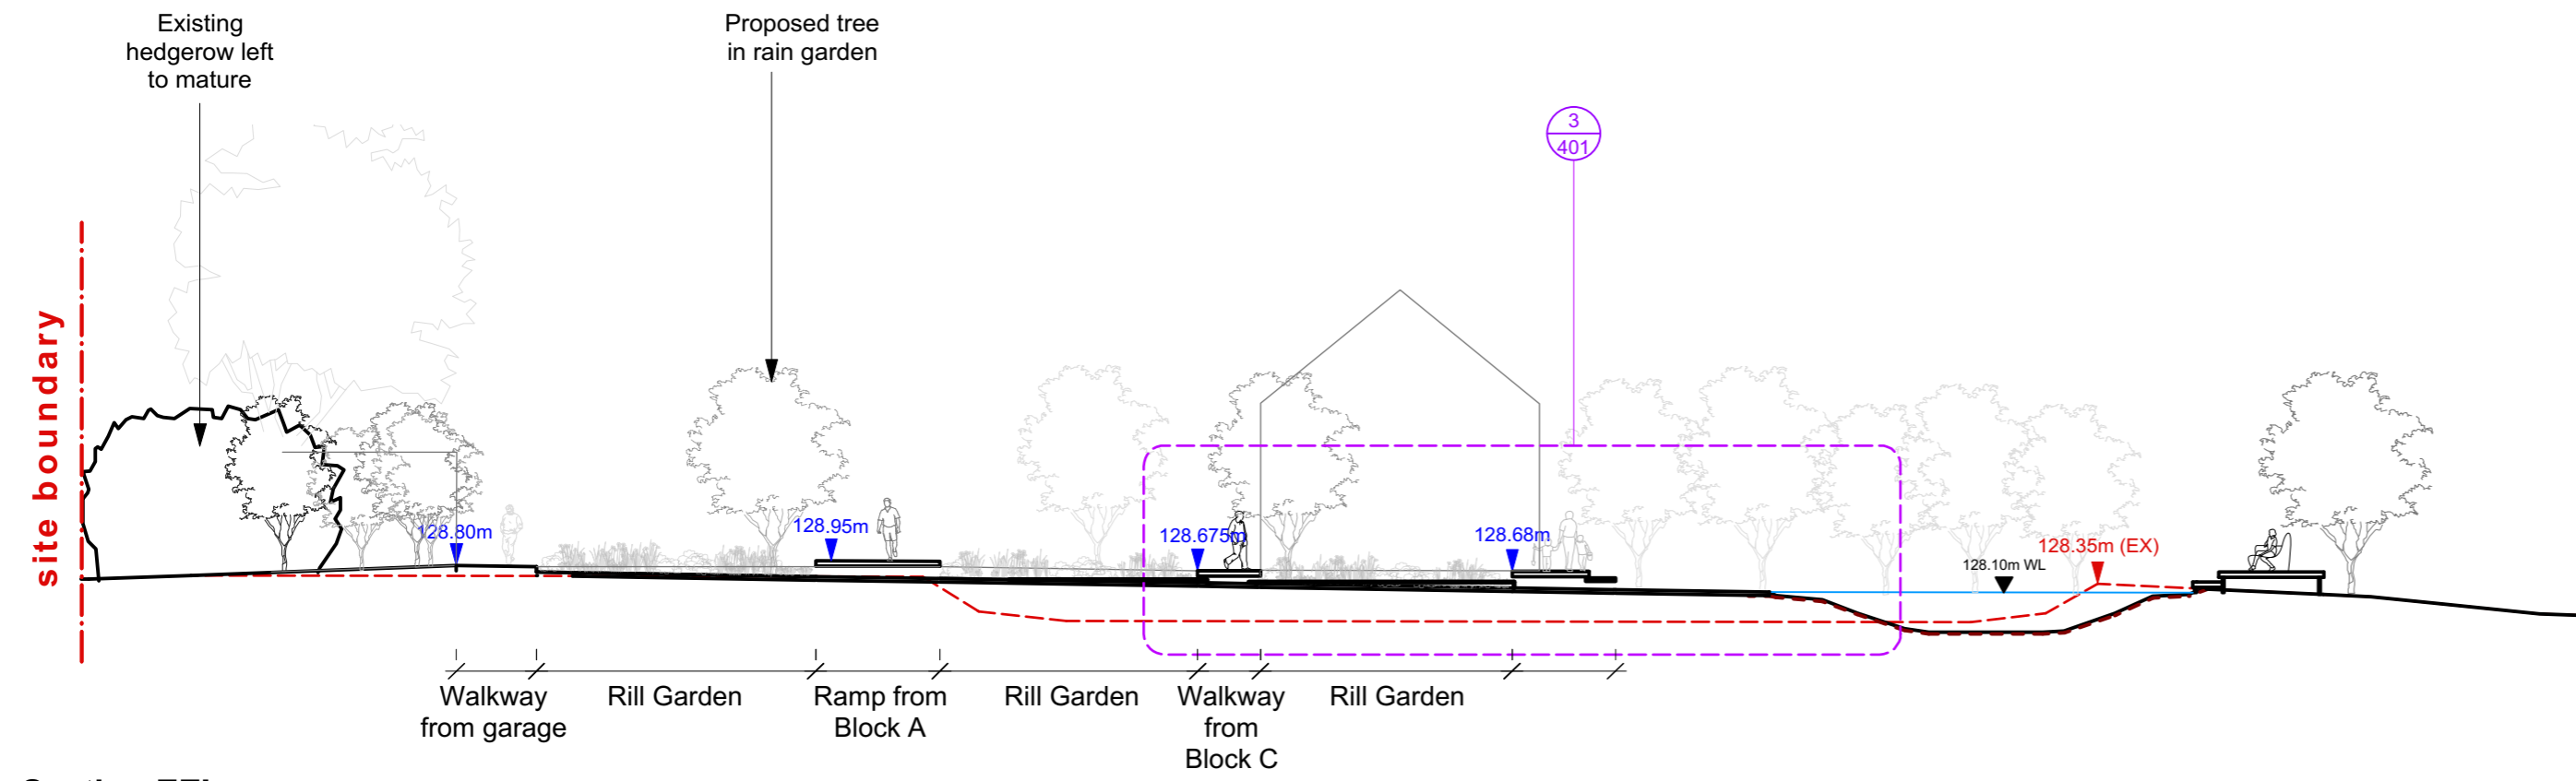


Section EE'
1:200

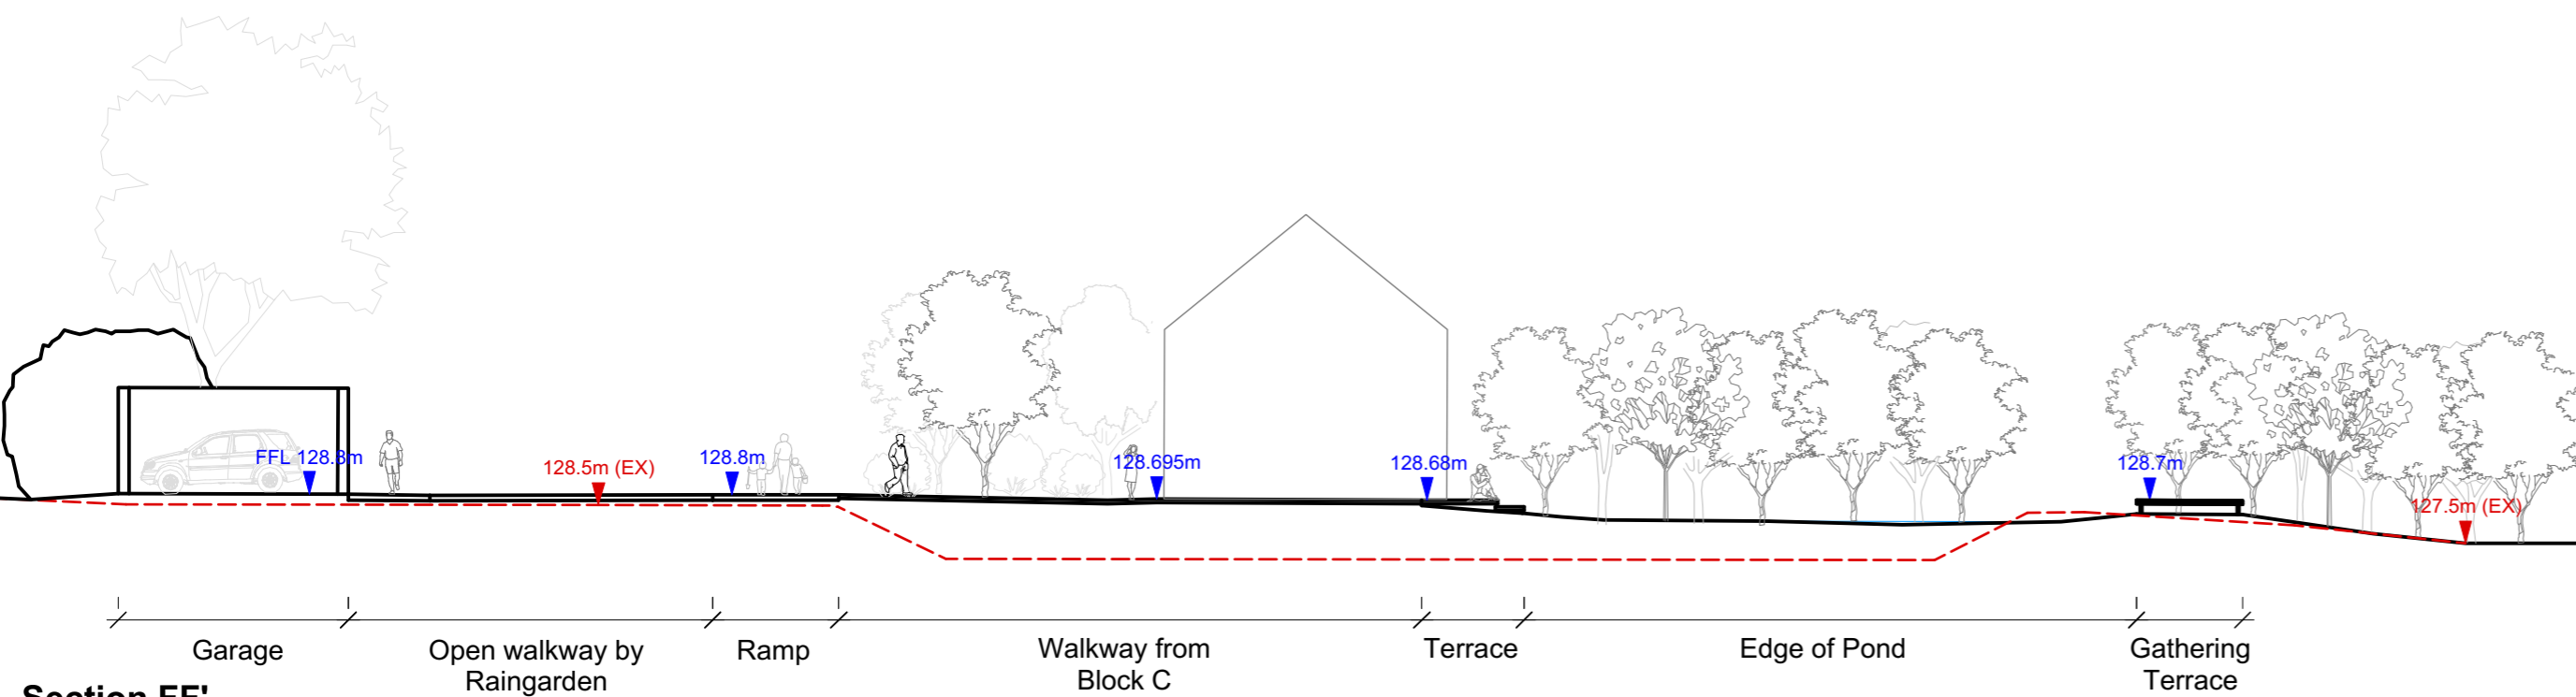


Section FF'
1:200

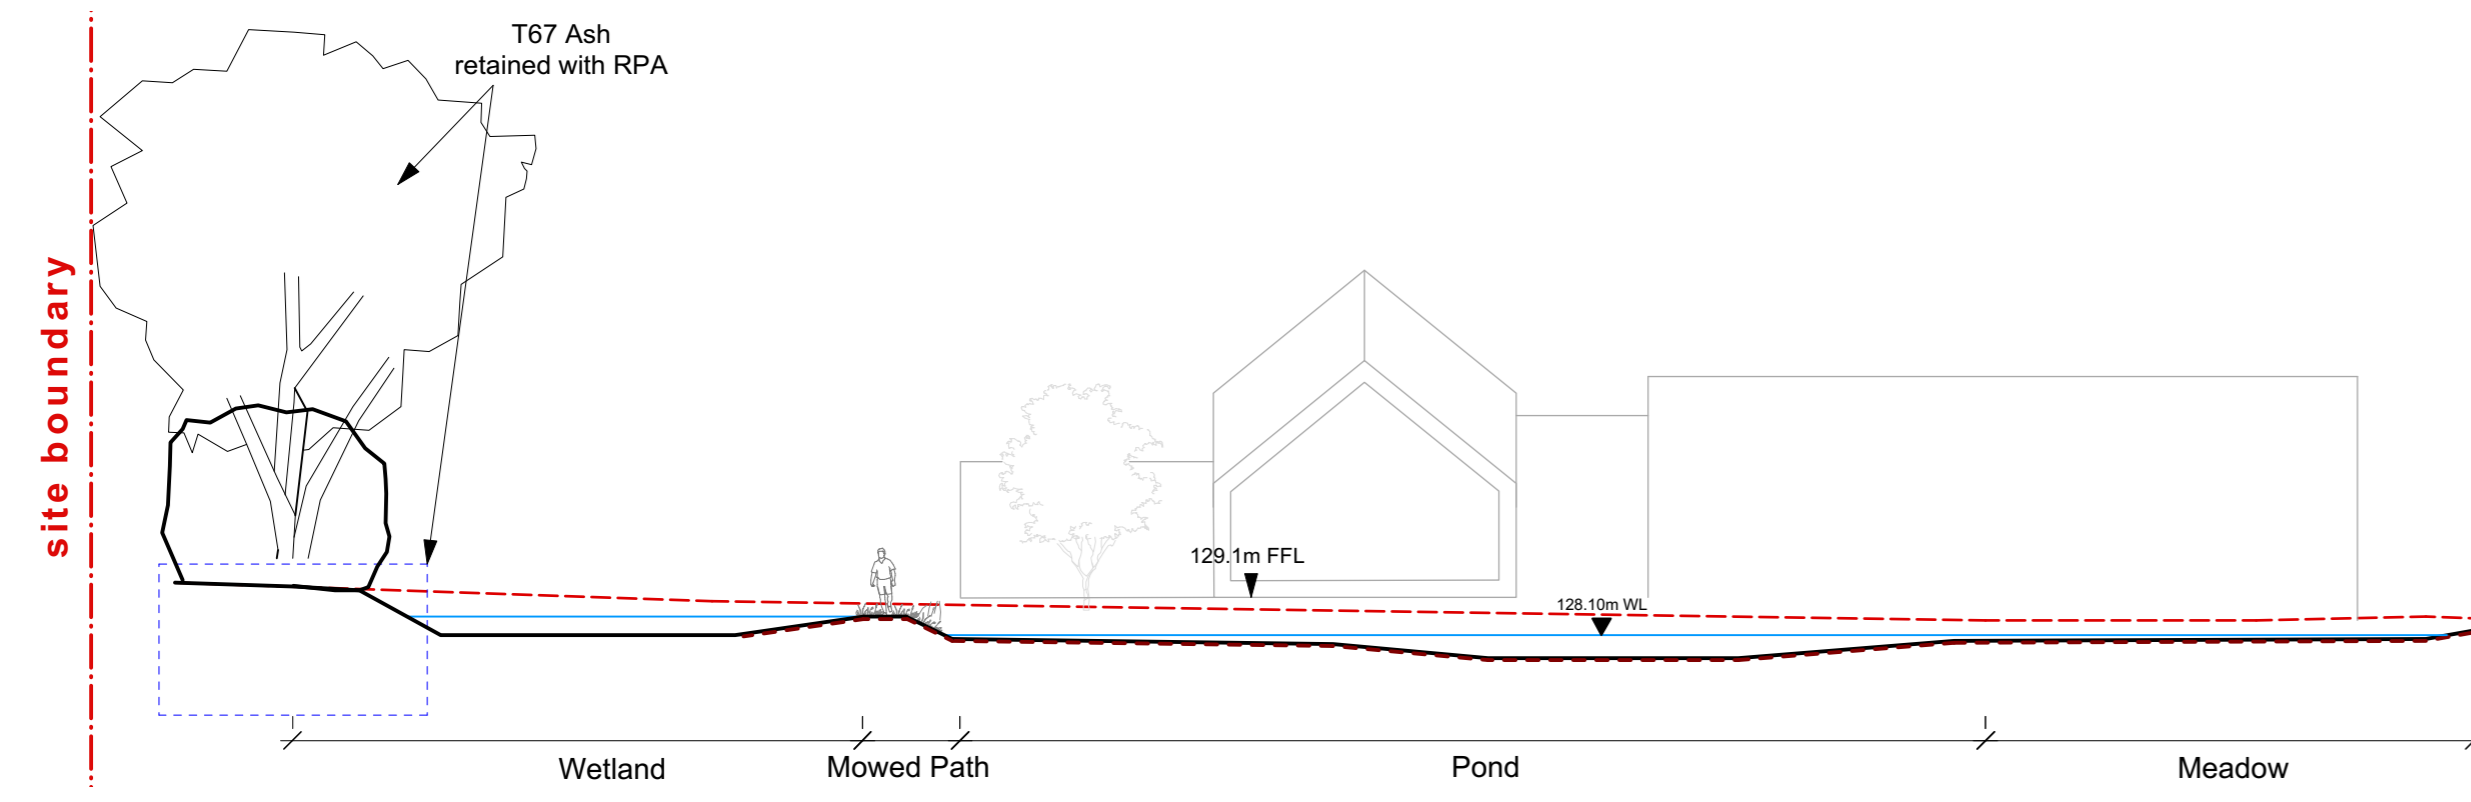


Section GG'
1:200

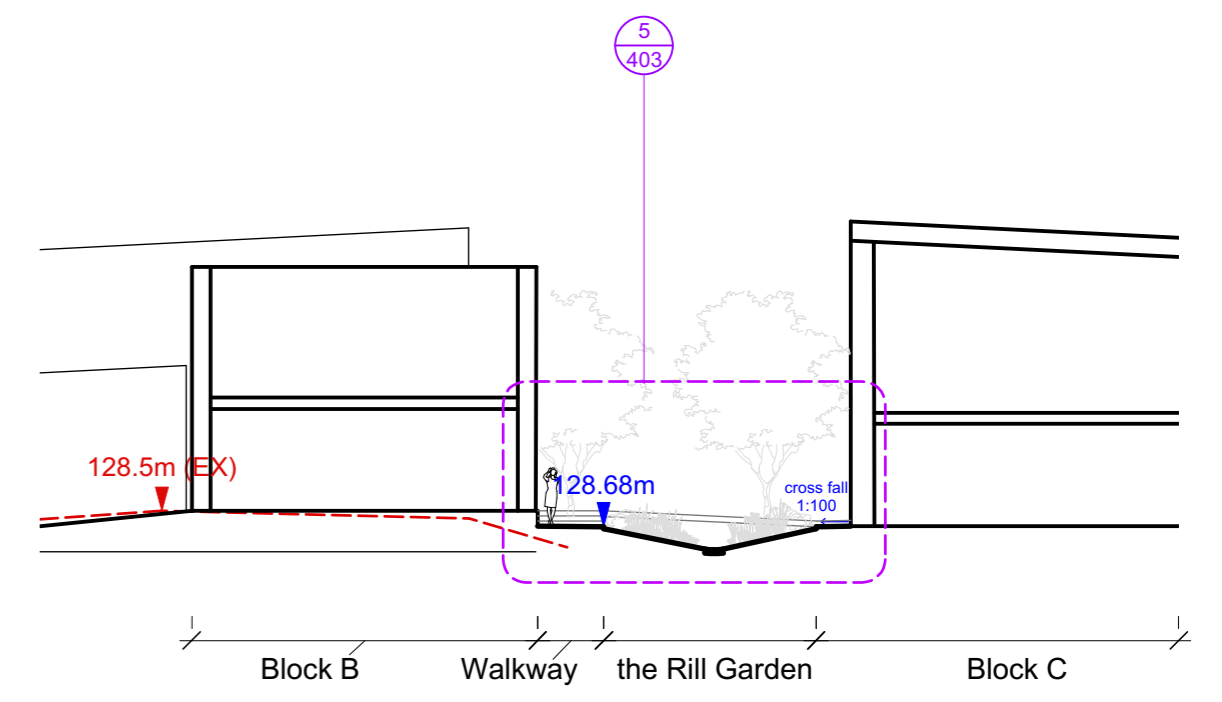


Section CC'
1:200

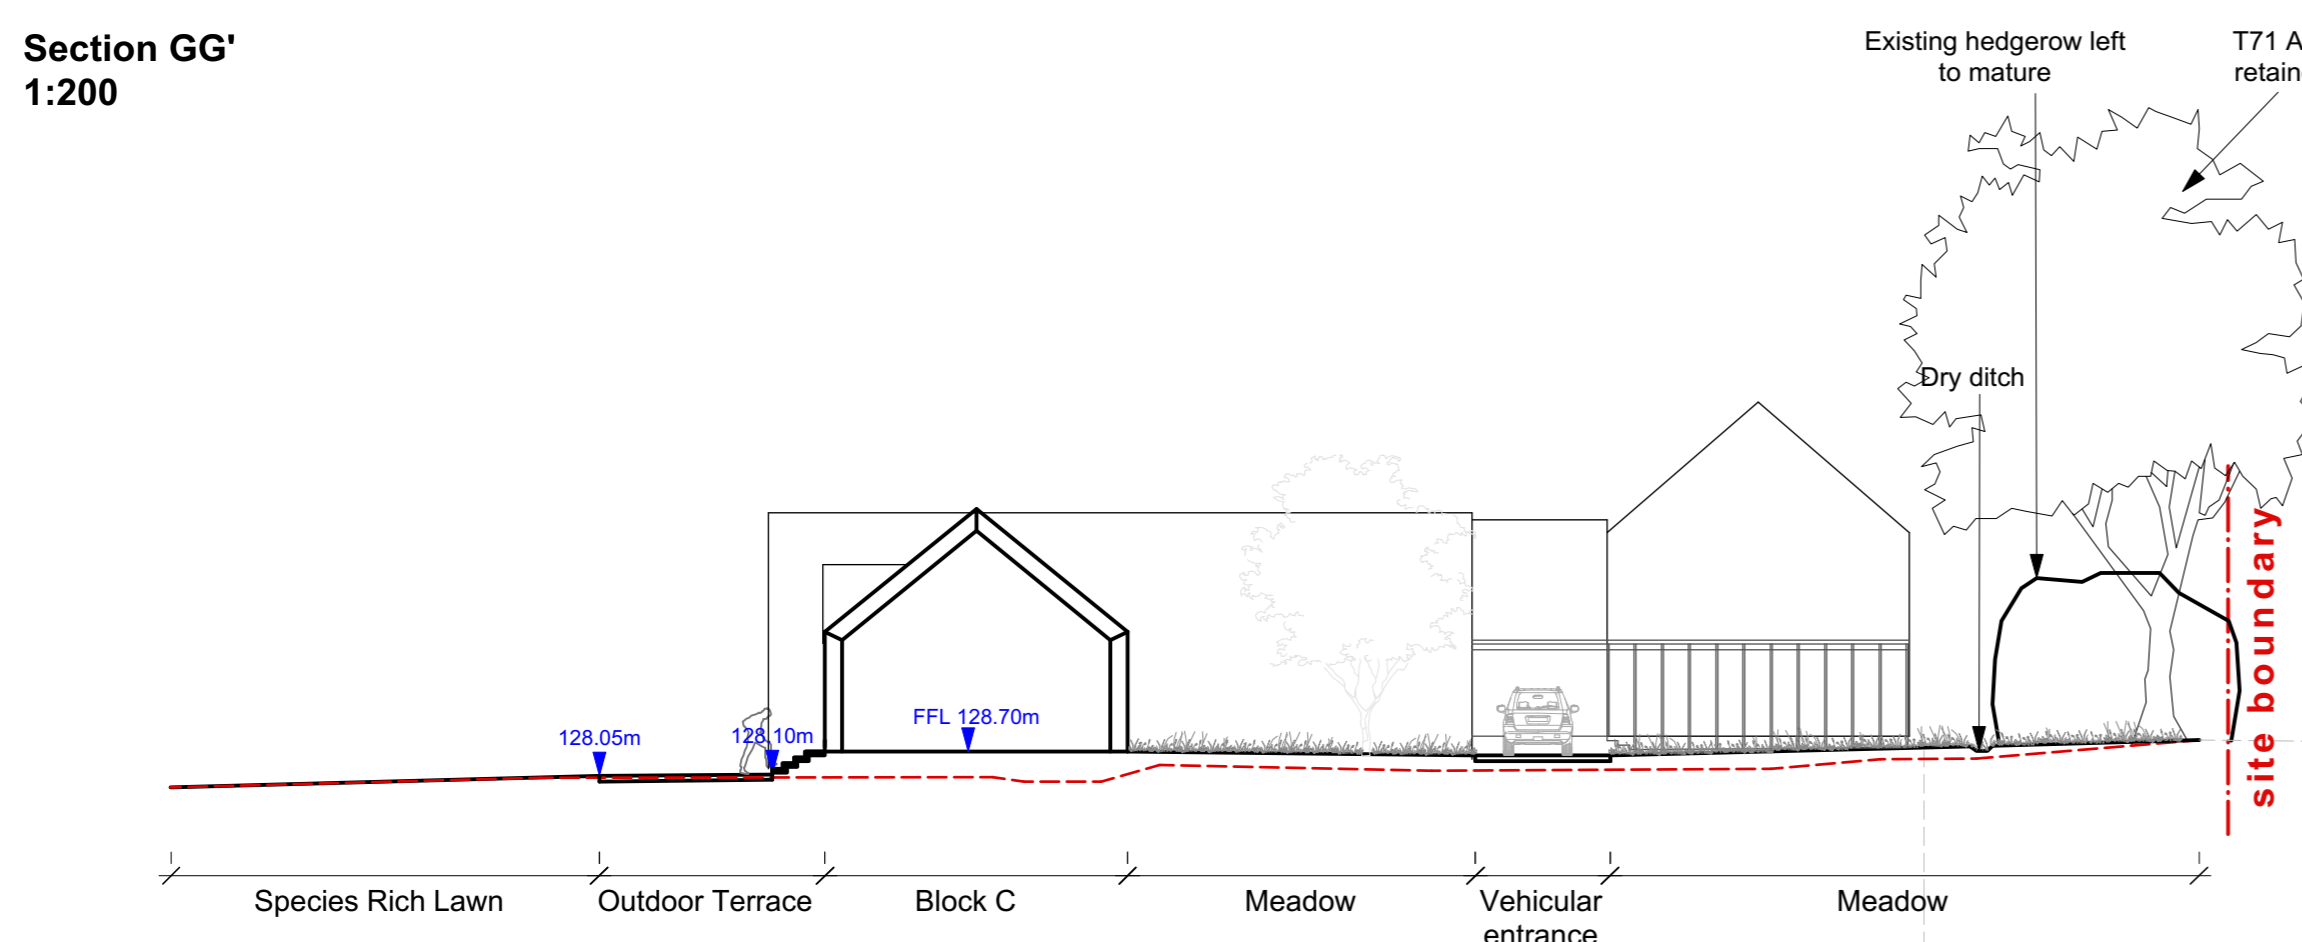

Section HH'
1:200

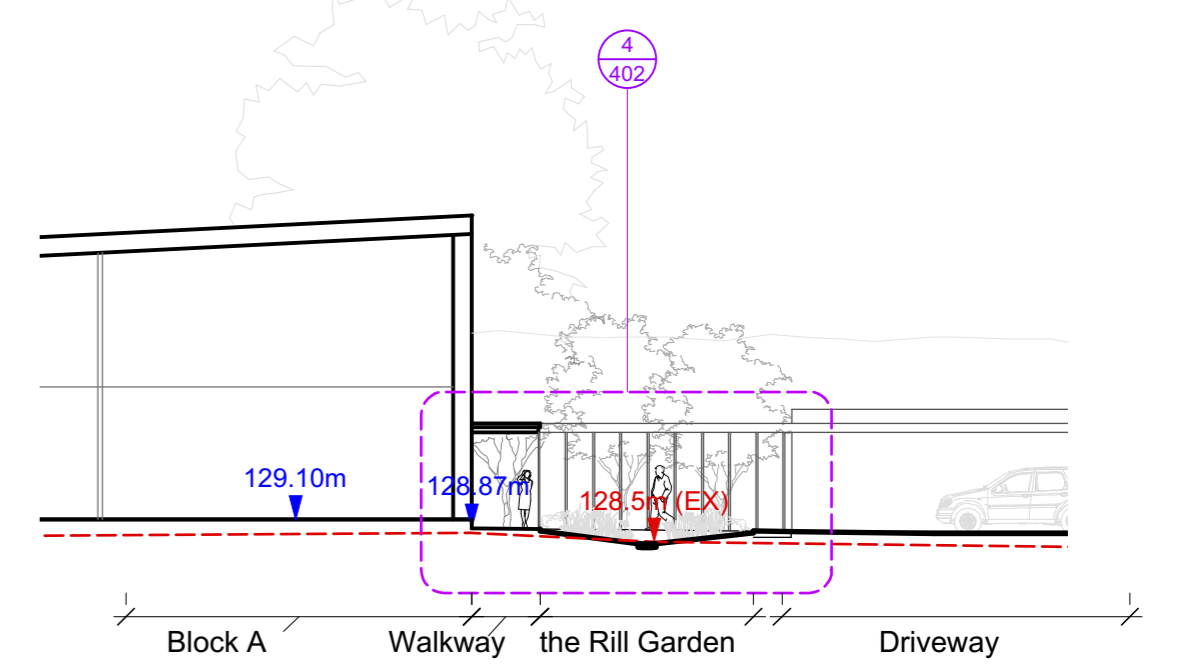

Section CC'
1:200

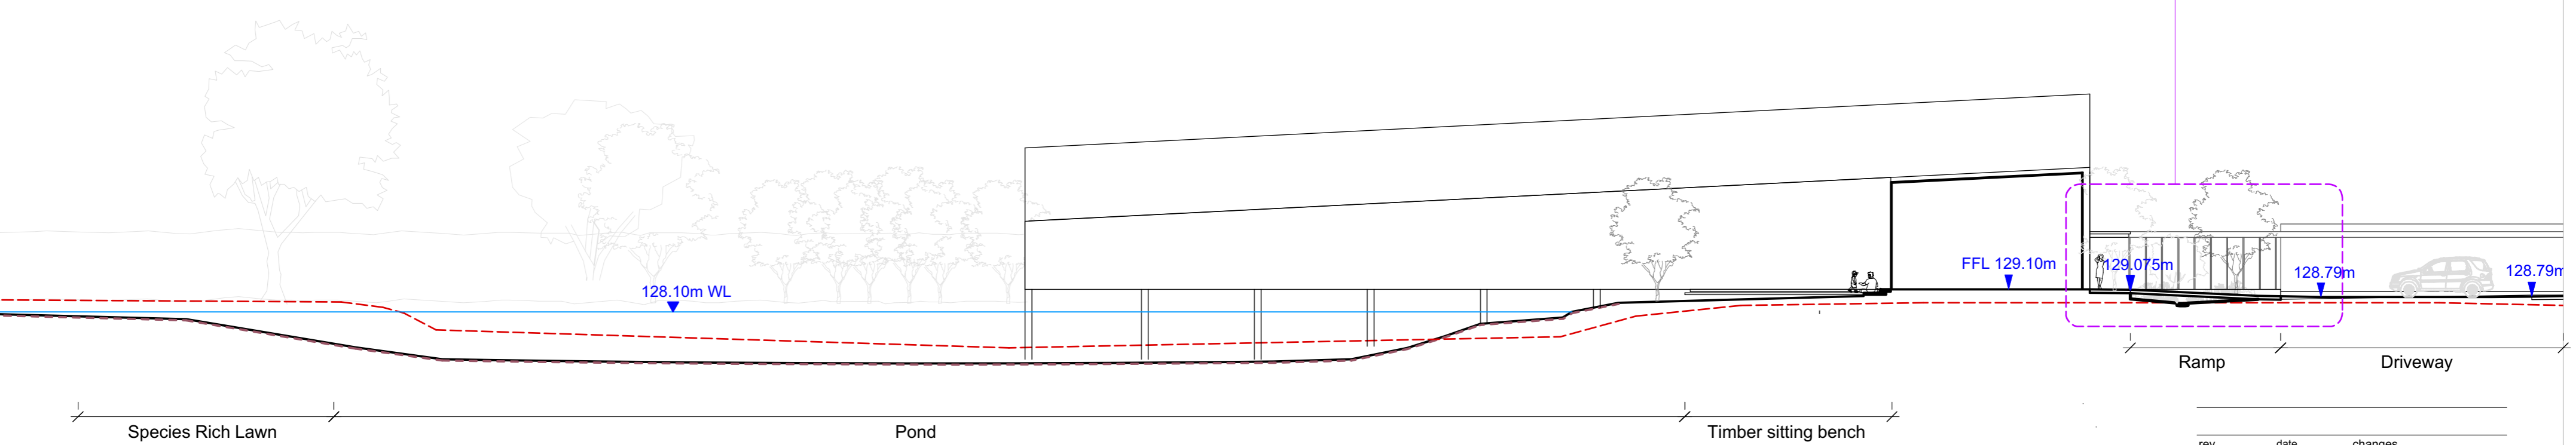

Section AA'
1:200

rev	date	changes
Detail Design (Plan of work Stage 4)		
drawing	client	SEED LANDSCAPE DESIGN
number	SECTIONS - All site sections	Upper Floor, School House
scale	1:200 @ A1	Bath BA1 5NA
date	drawn by / checked by	+44 (0)1226 424 514
project	MS / JM	info@seedlandscape.com
28/06/2022		
Oxpens, Oxfordshire		

Contractors must check all dimensions and levels on site. Only figured dimensions to be worked from