


GROUND FLOOR
UNIT G - K

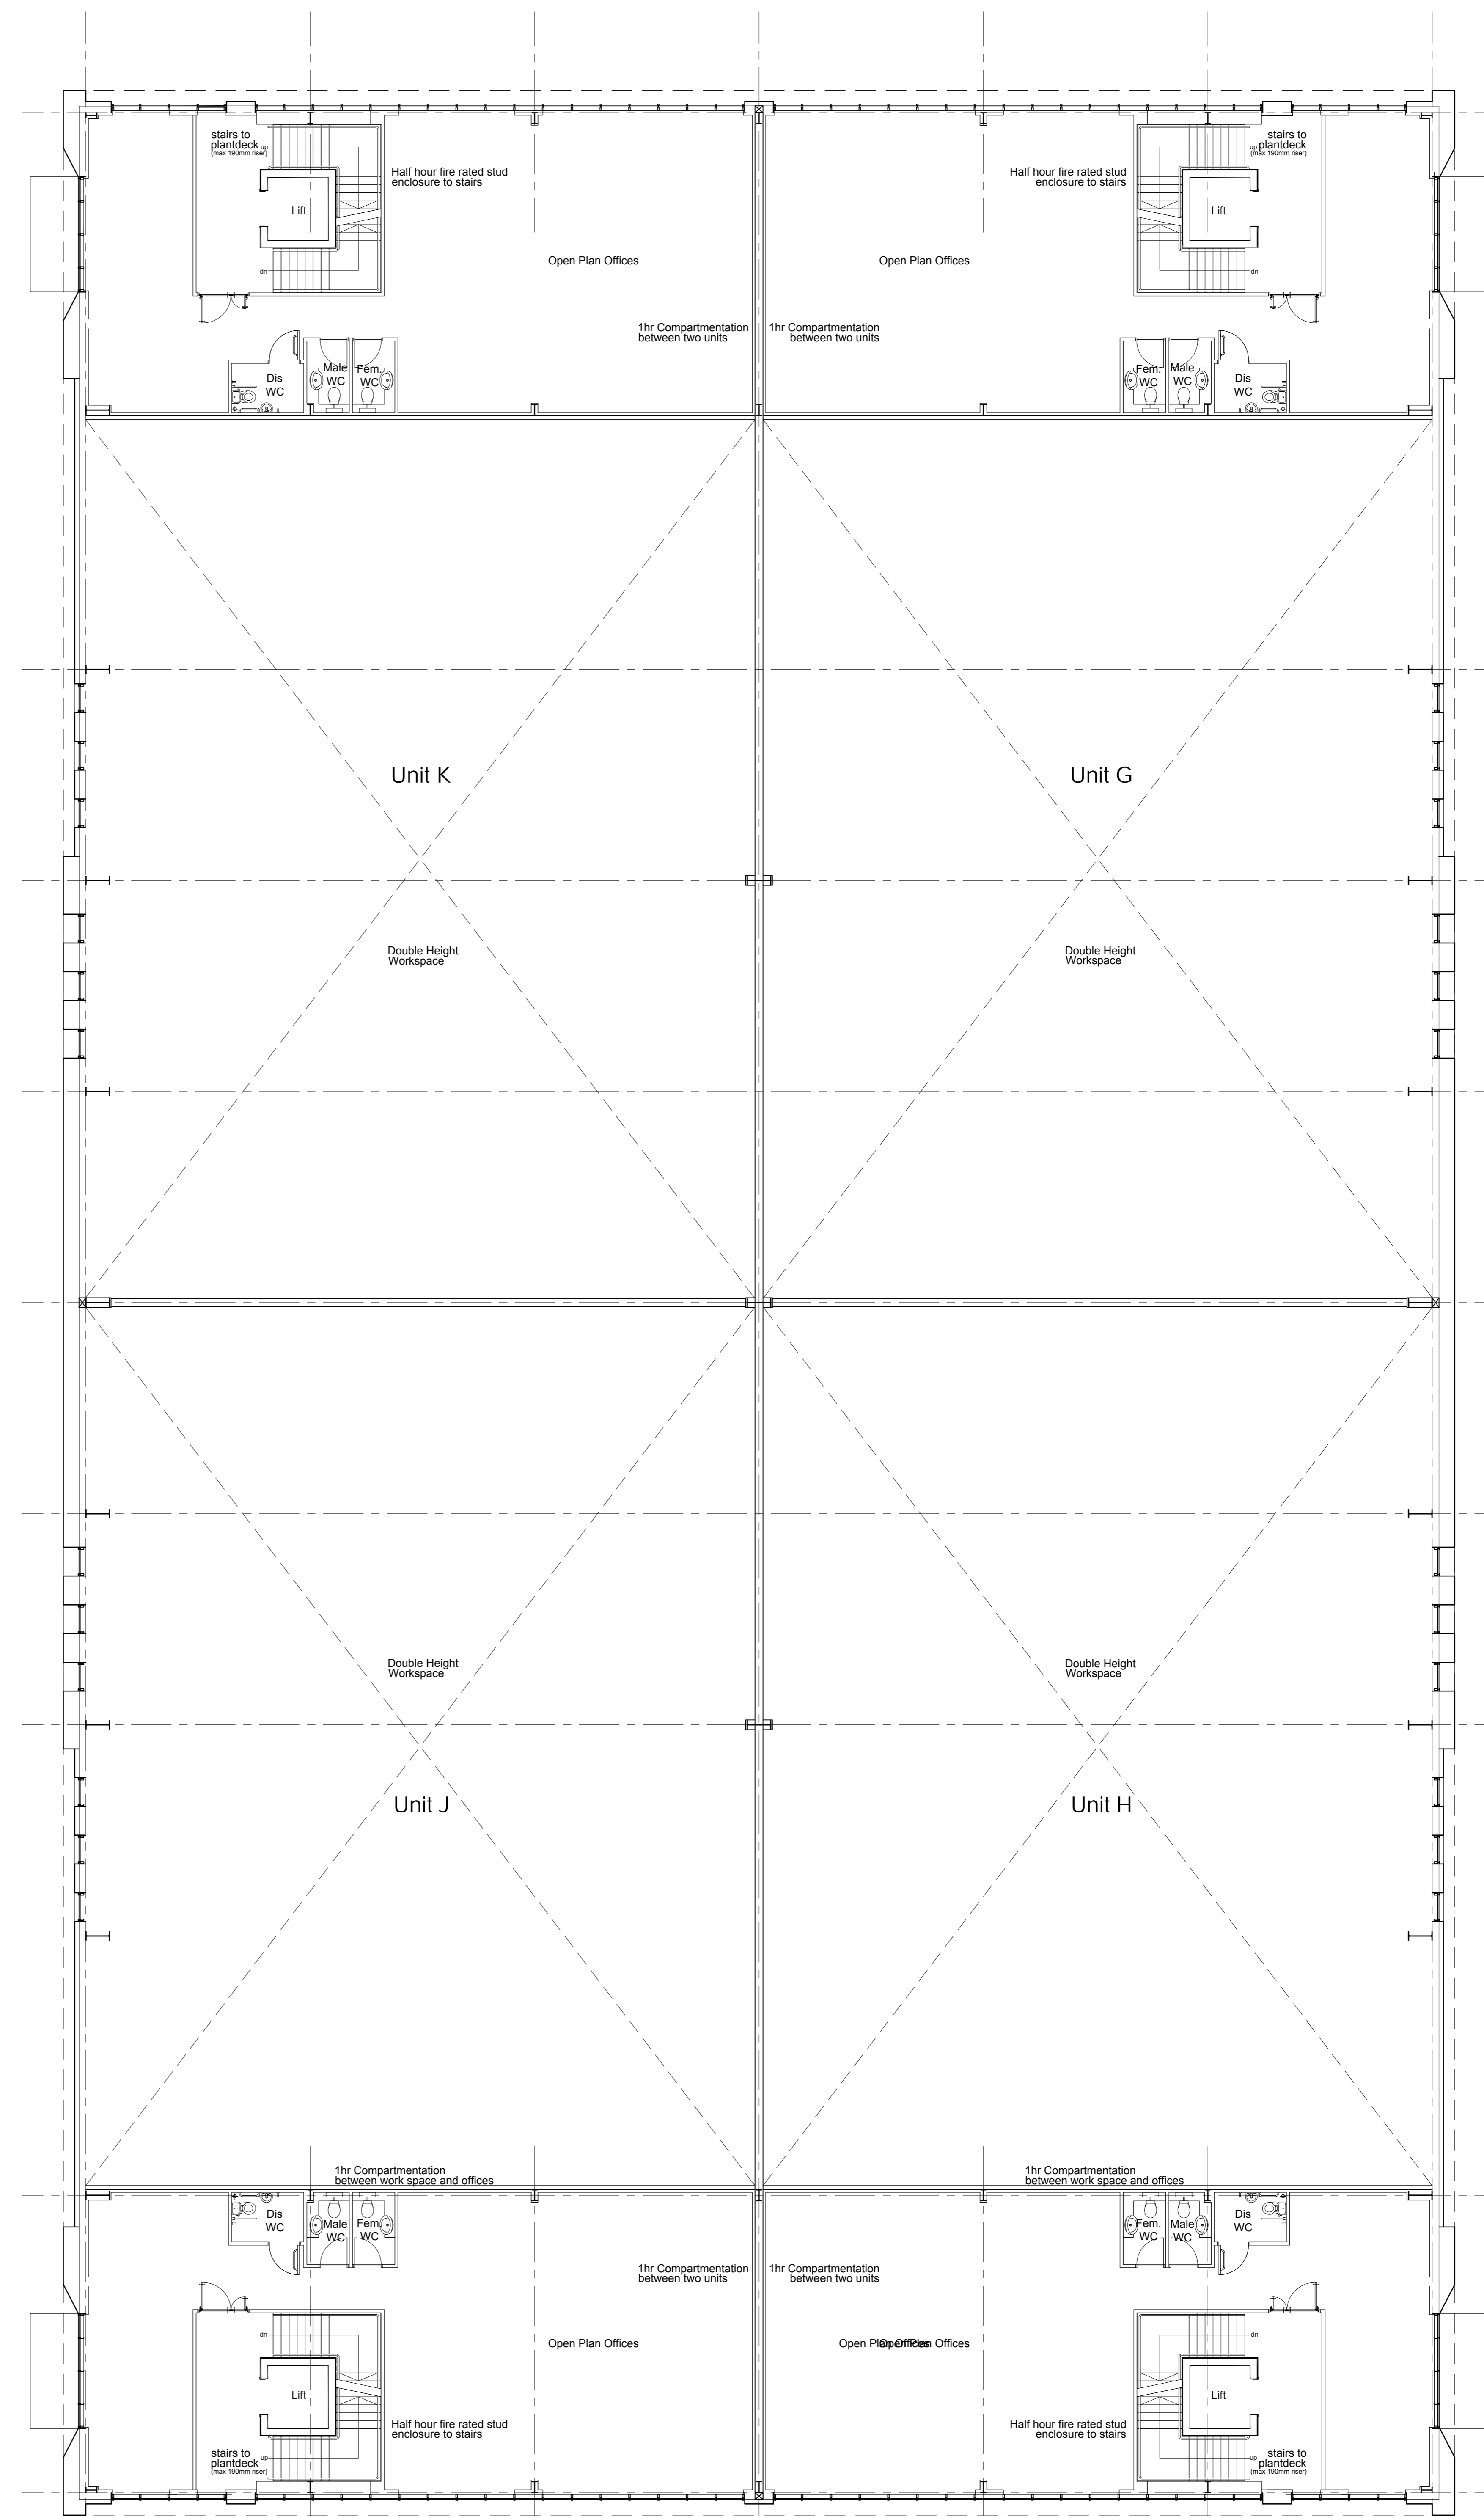

FIRST FLOOR
UNIT G - K

notes
 this drawing and design is the copyright of oja architects llp and must not be reproduced in part or in whole without prior written consent. contractors must verify all dimensions on site before commencing work or preparing shop drawings.
 where this drawing contains any Ordnance Survey mapping material, it has been reproduced under license number 100022278.
 Ordnance Survey © Crown copyright

no. date revision by

oja architects

oja architects llp
 1170 Elliott Court
 Herold Avenue
 Coventry Business Park
 COVENTRY CV5 6UB
 E: oja@oja-architects.com
 W: www.oja-architects.com

T: 024 7625 3200
 F: 024 7625 3210

oja architects is the trading name of oja architects consulting limited a company limited by guarantee and oja architects llp is a limited liability partnership registered in England no. 06282071

client

Bicester Gateway Ltd

project

Bicester gateway

drawing

Proposed Floor Plans
Unit G-K

scale 1:100 @ A0 drawn rp

checked spp date 30-06-2022

no

7081-068
 PLANNING