


GROUND FLOOR
UNIT L - M

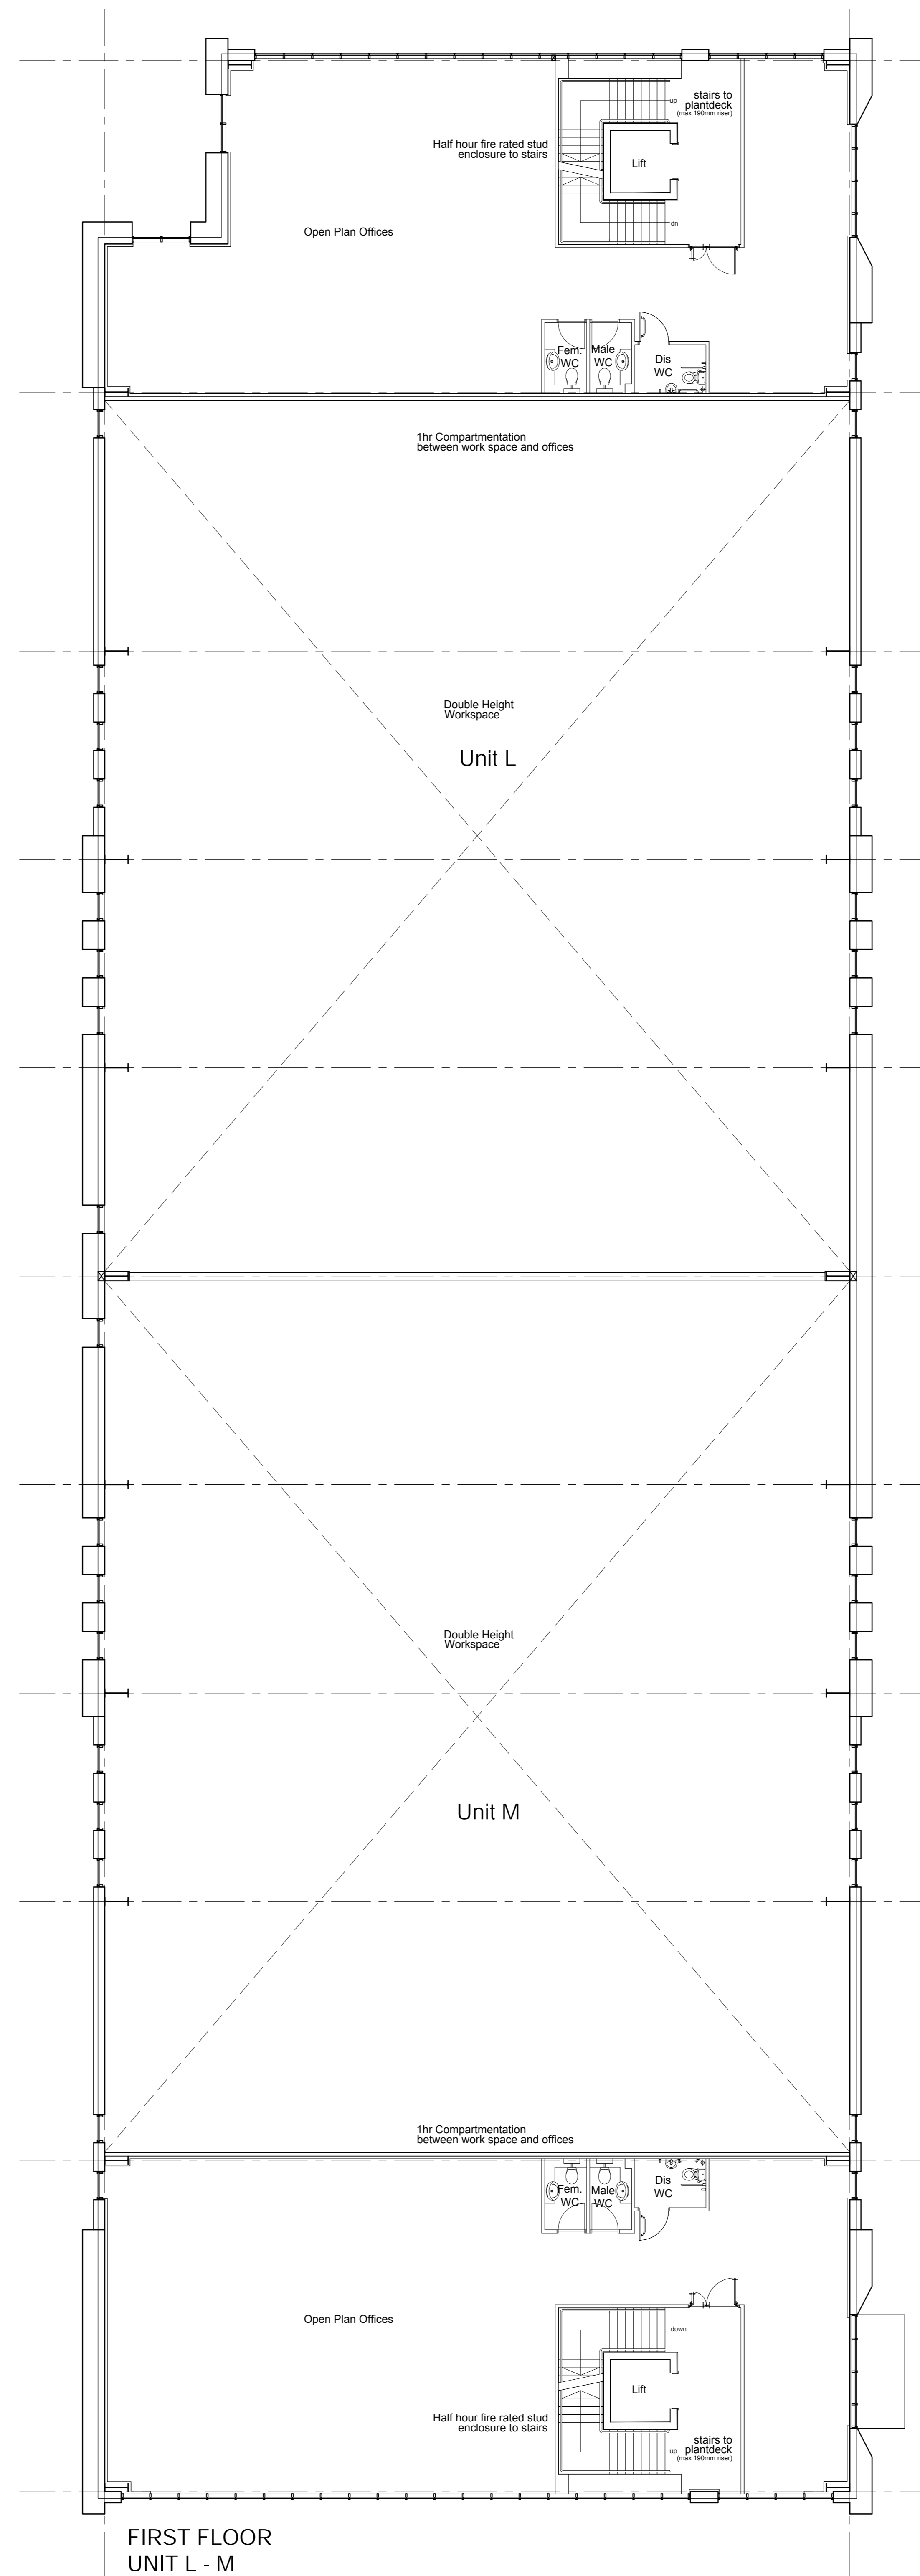

FIRST FLOOR
UNIT L - M

notes
This drawing and design is the copyright of aja architects llp and must not be reproduced in part or in whole without prior written consent. Contractors must verify all dimensions on the before commencing work or preparing shop drawings. If in doubt AIA.
Where this drawing contains any Ordnance Survey mapping material, it has been reproduced under license number 100022278.
Ordnance Survey © Crown copyright

no. date revision by

aja architects
aja architects llp
1170 Elliott Court
Herald Avenue
Coventry Business Park
COVENTRY CV5 6UB
E: aja@aja-architects.com
W: www.aja-architects.com
AIA Architects is the trading name of AIA Architects Consulting Limited (a limited company registered in England and Wales under company number 06280771)
client

T: 024 7625 3200
F: 024 7625 3210

Bicester Gateway Ltd

project
Bicester gateway

drawing
Proposed Floor Plans
Unit L-M

scale 1:100 @ A0 drawn ks
checked spp date 30-06-2022

no.
7081-072
PLANNING