


GROUND FLOOR
UNIT C - F

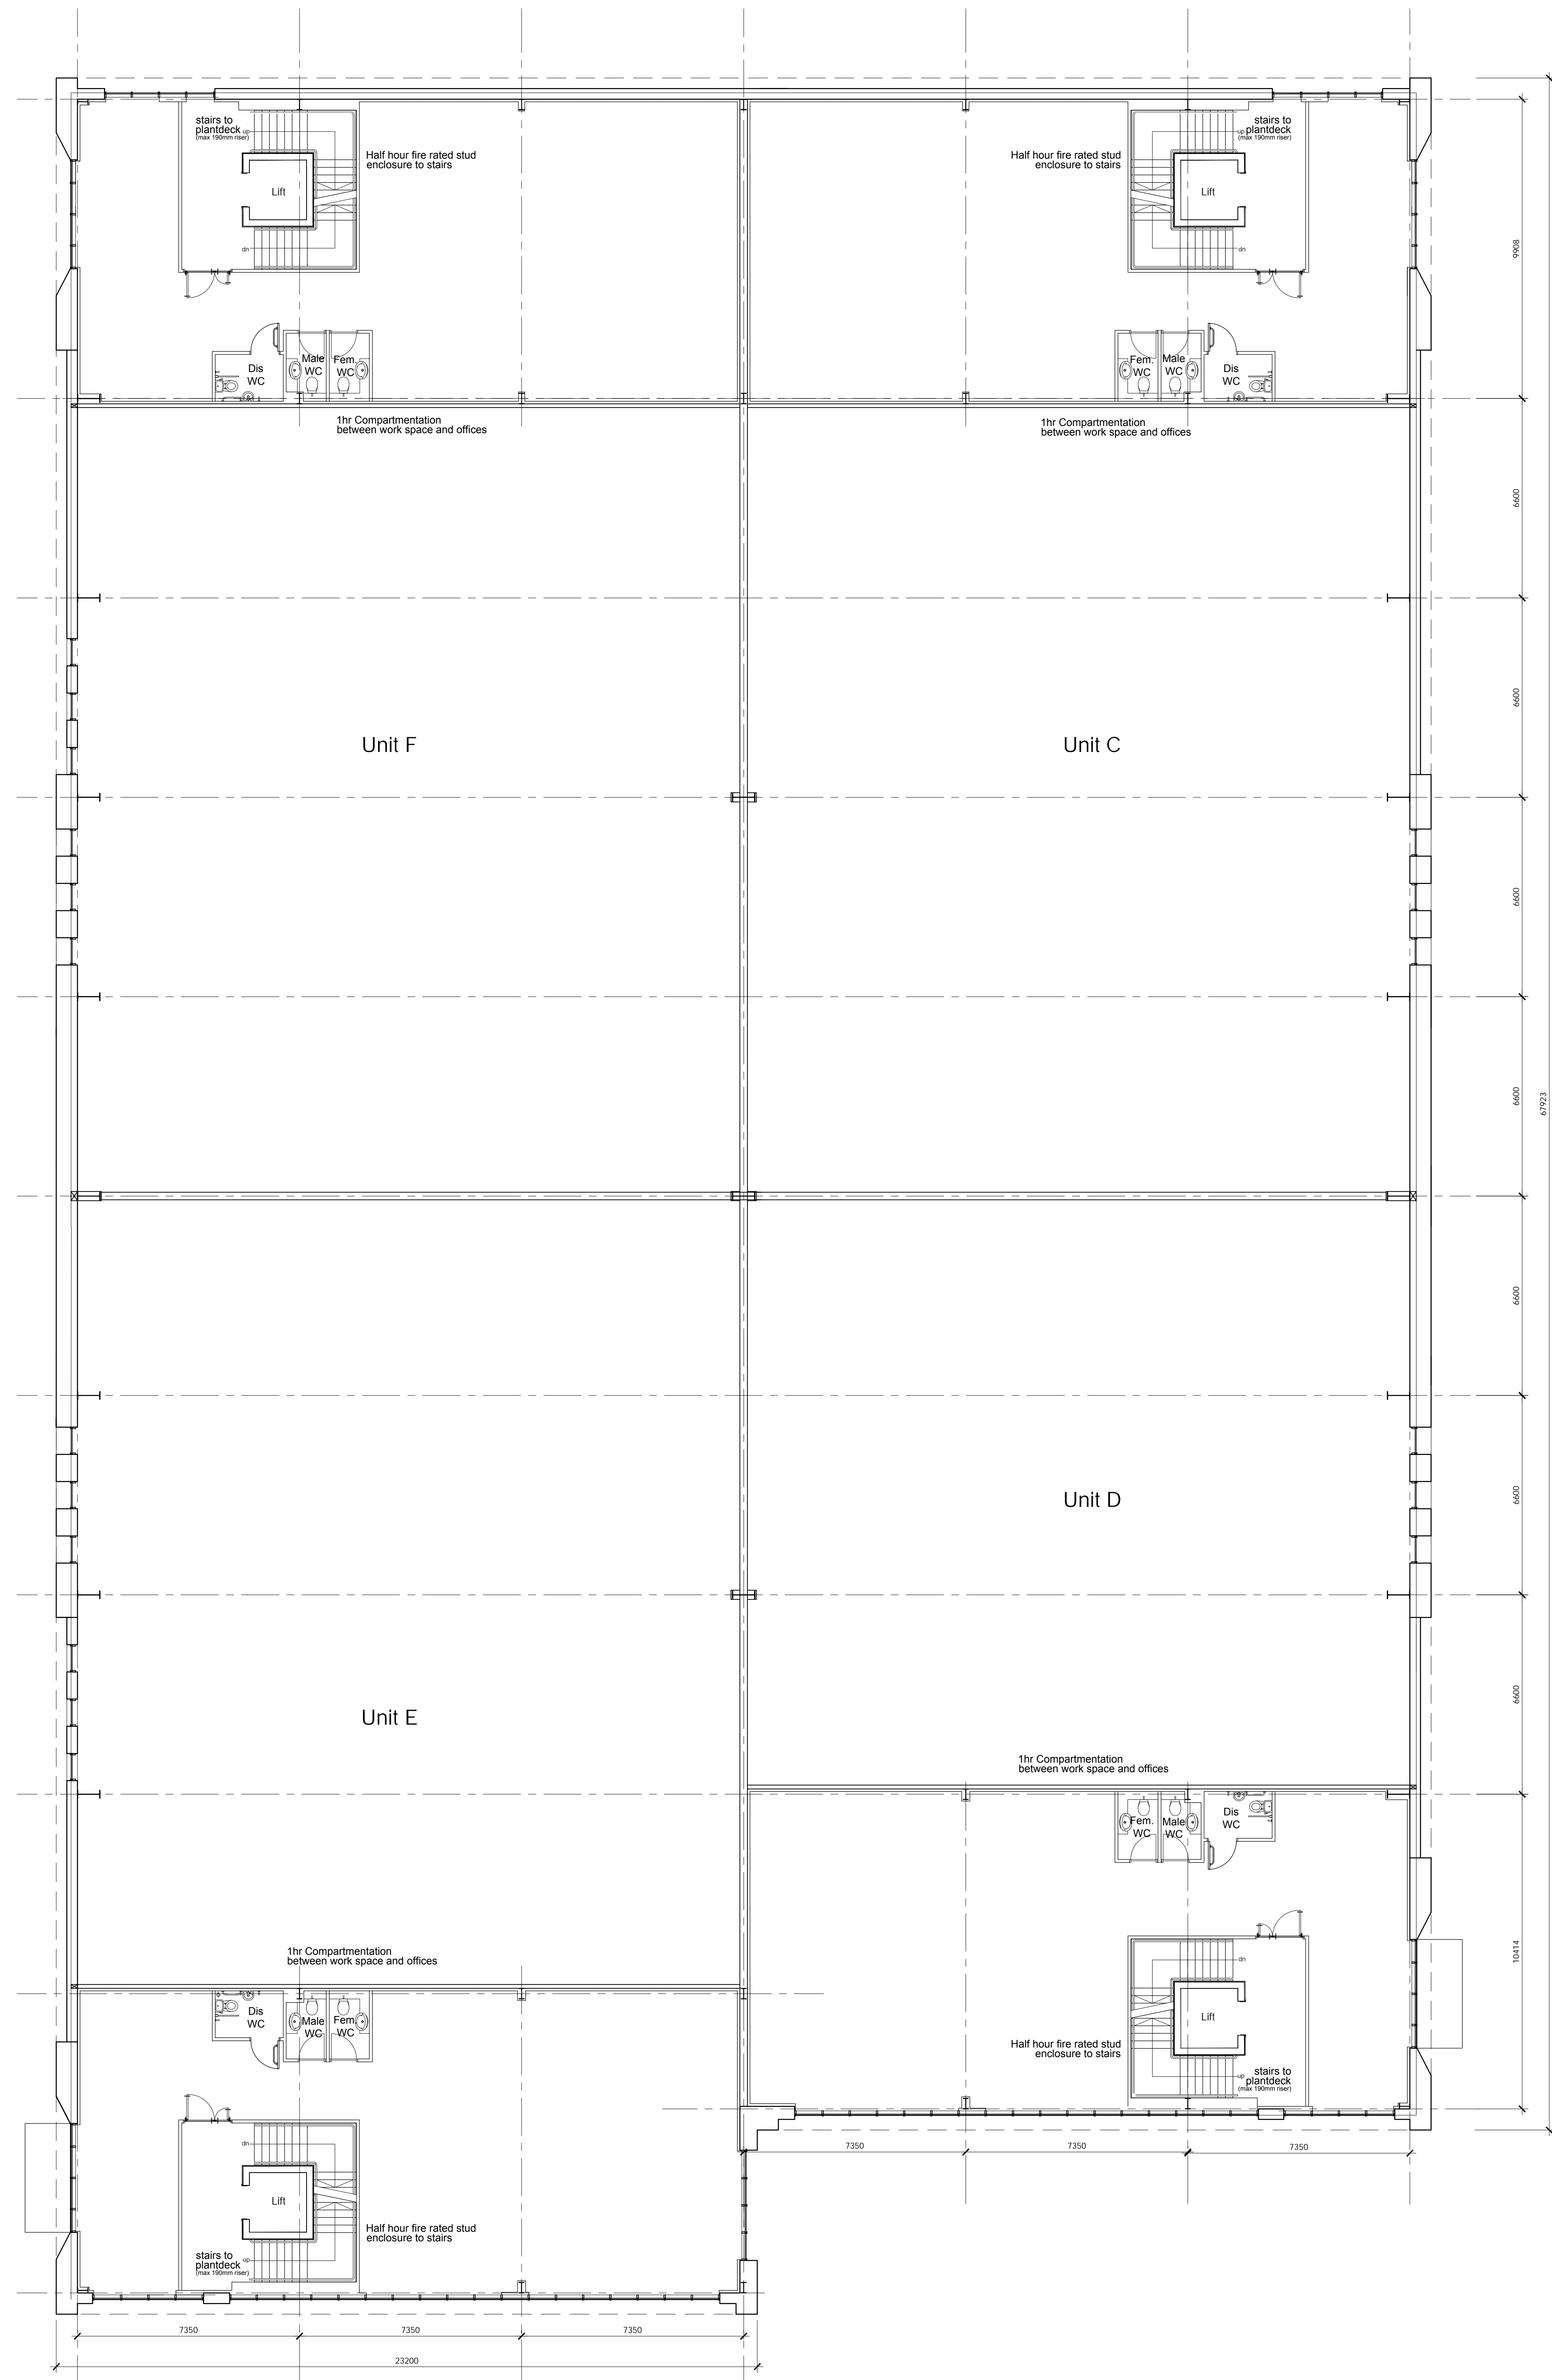

FIRST FLOOR
UNIT C - F

notes
This drawing and design is the copyright of oja architects llp and must not be reproduced in part or in whole without prior written consent. Contractors must verify all dimensions on site before commencing work or preparing shop drawings.
Where this drawing contains any Ordnance Survey mapping material, it has been reproduced under license number 100022278.
Ordnance Survey © Crown copyright

no. date revision by



oja architects llp
1170 Elliott Court
Herald Avenue
Coventry Business Park
COVENTRY CV5 6UB
E: oja@oja-architects.com
W: www.oja-architects.com
T: 024 7625 3200
F: 024 7625 3210

Bicester Gateway Ltd

Bicester gateway

Proposed Floor Plans
Unit C-F

scale 1:100 @ A0 drawn nic

checked spp date 30-06-2022

no

7081-064

PLANNING