



**NOT FOR  
CONSTRUCTION  
REVIEW ONLY**

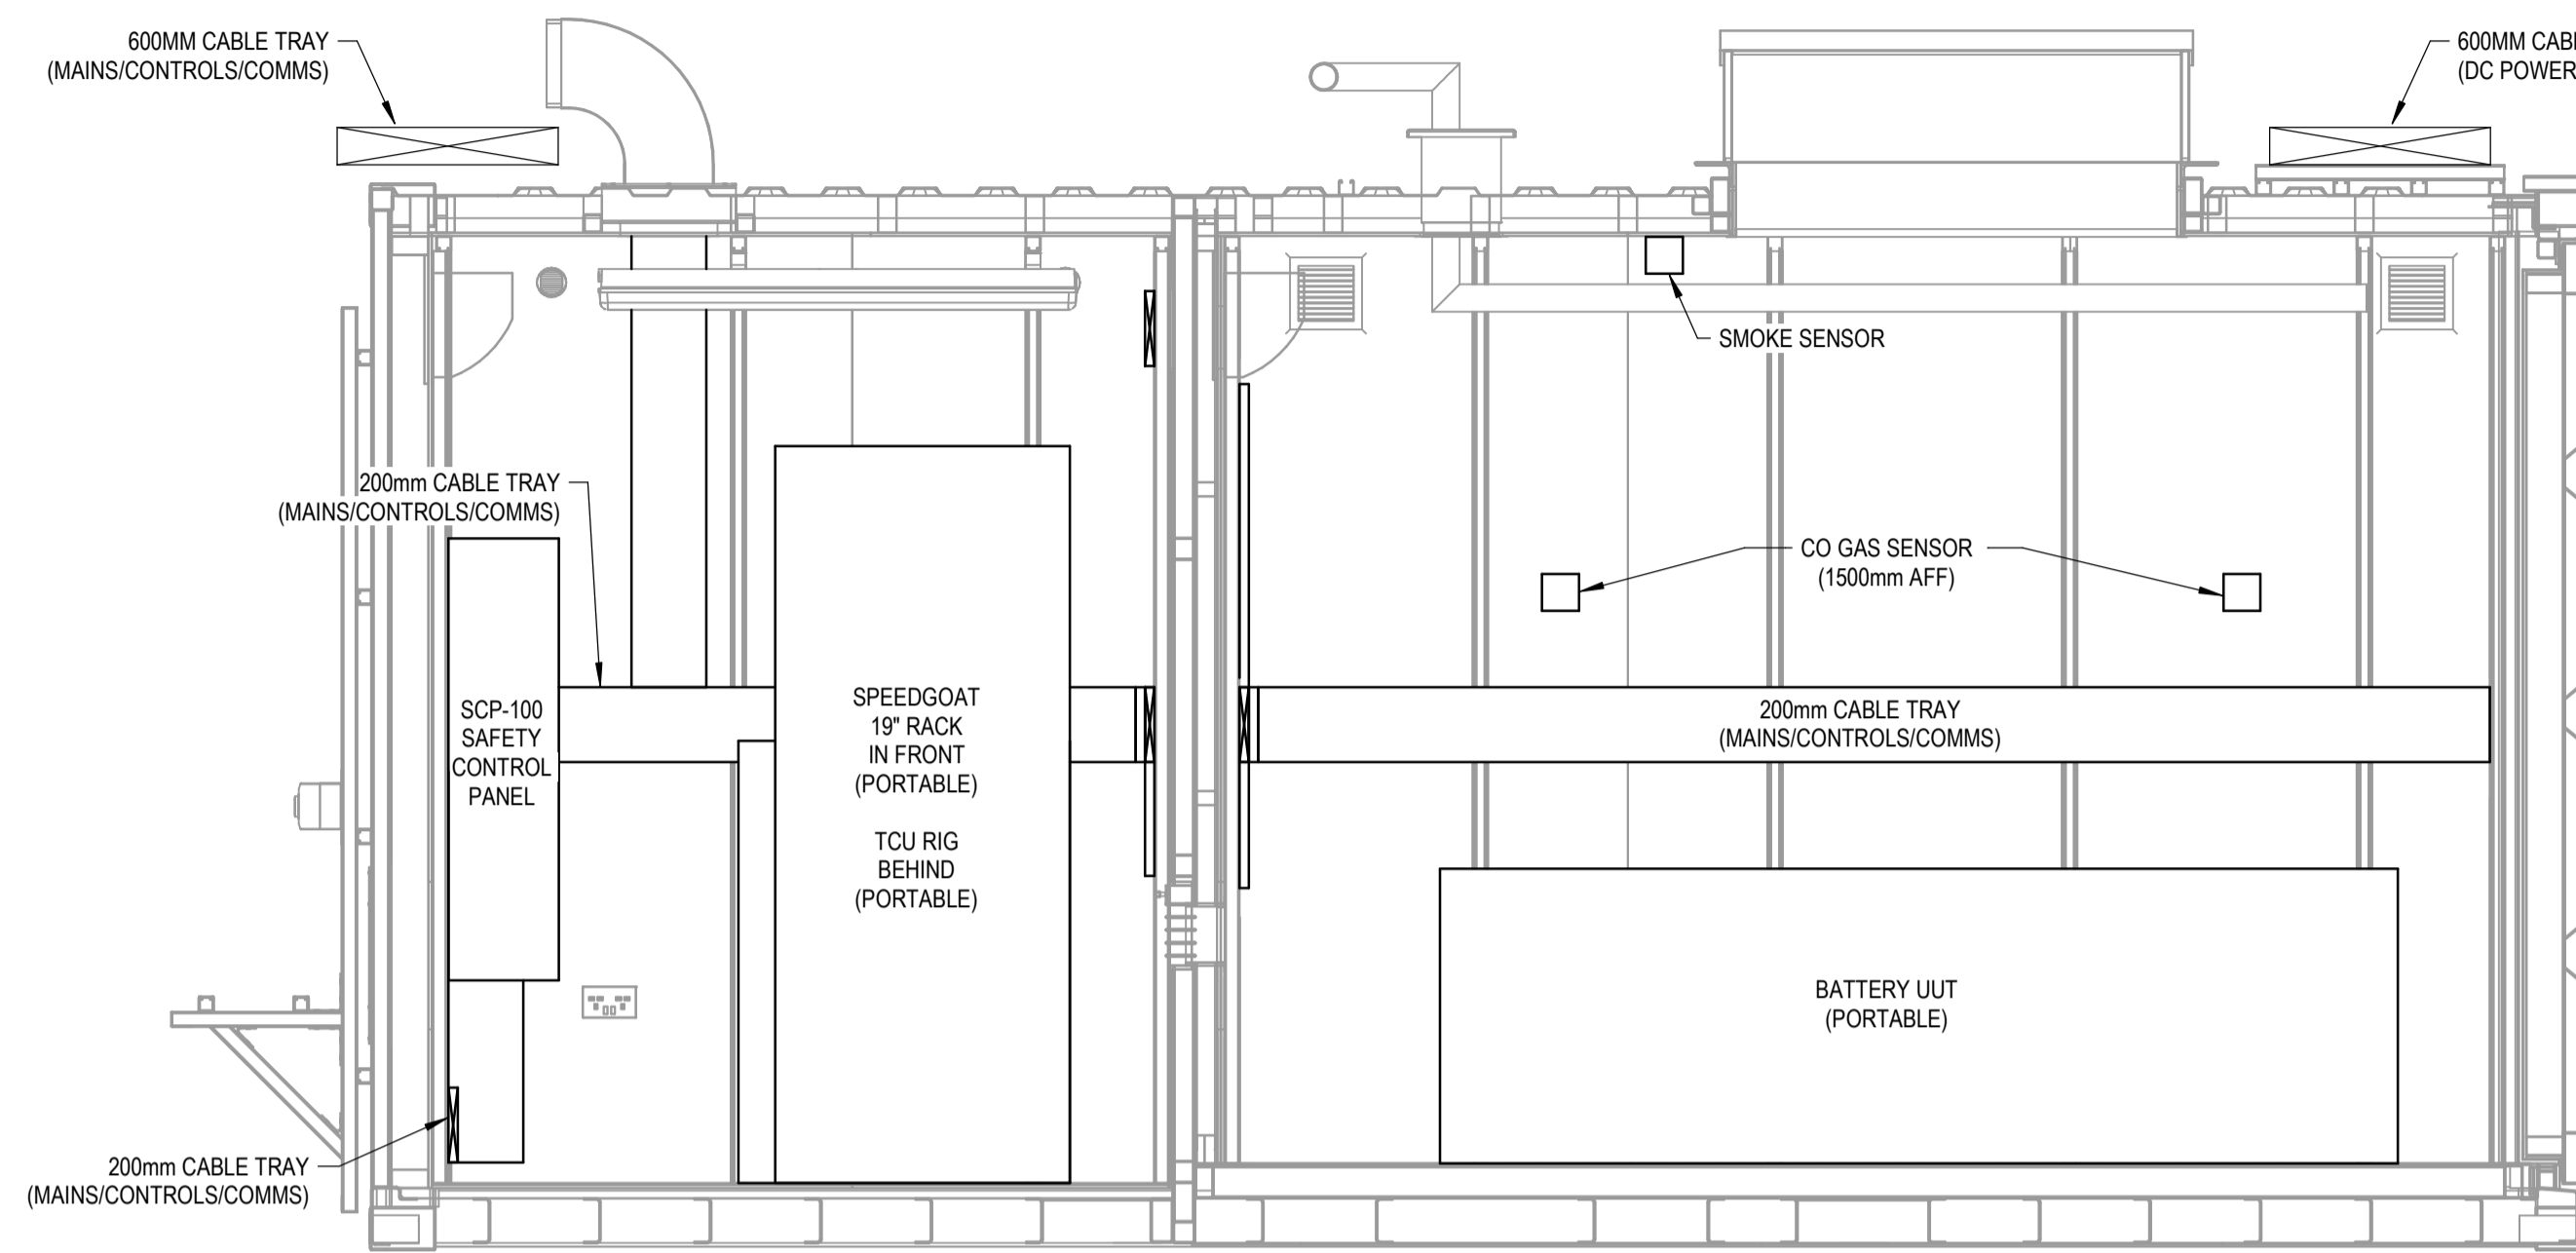

**1 NORTH WALL SECTION**  
SCALE: 1 : 20

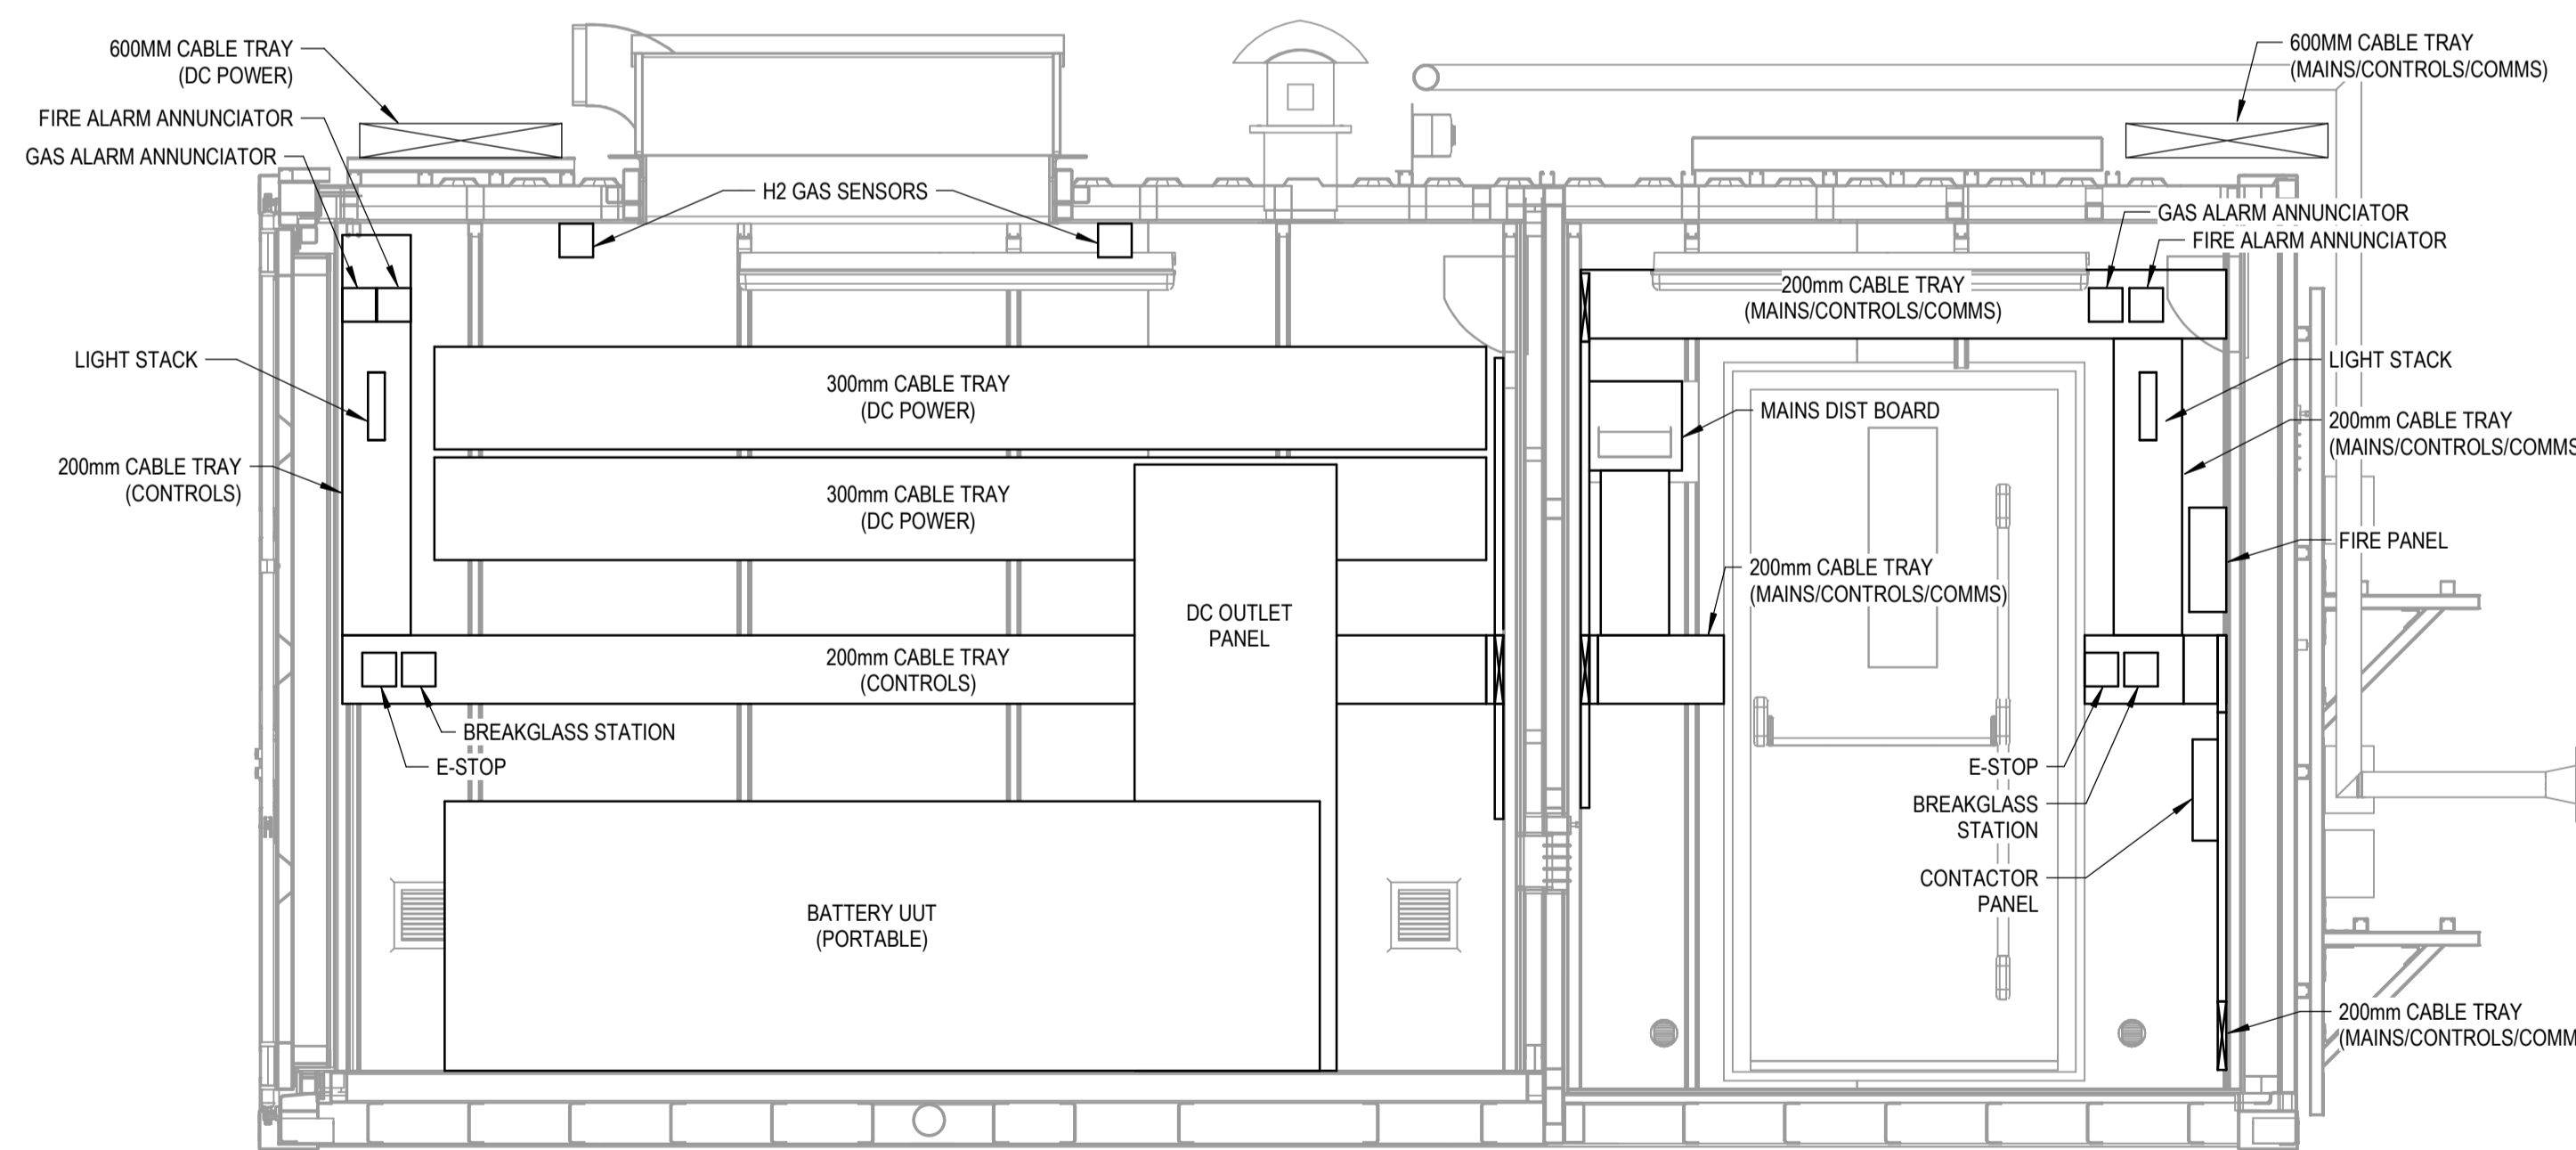

**2 SOUTH WALL SECTION**  
SCALE: 1 : 20

Stamps & Approvals

Rev Date Description

Project Title

Project Name

**WILLIAMS** ADVANCED ENGINEERING

Project Key Plan

Project Phase

Project Status

Date	Scale	Drawn By
06/08/22	1 : 20	Author

Project Number	Checked By
23162-00	Checker

Sheet Title

**BATTERY TEST  
CONTAINER  
SECTION VIEWS**

Sheet Number	Rev. No.
--------------	----------

**E202**