




NOT FOR CONSTRUCTION REVIEW ONLY

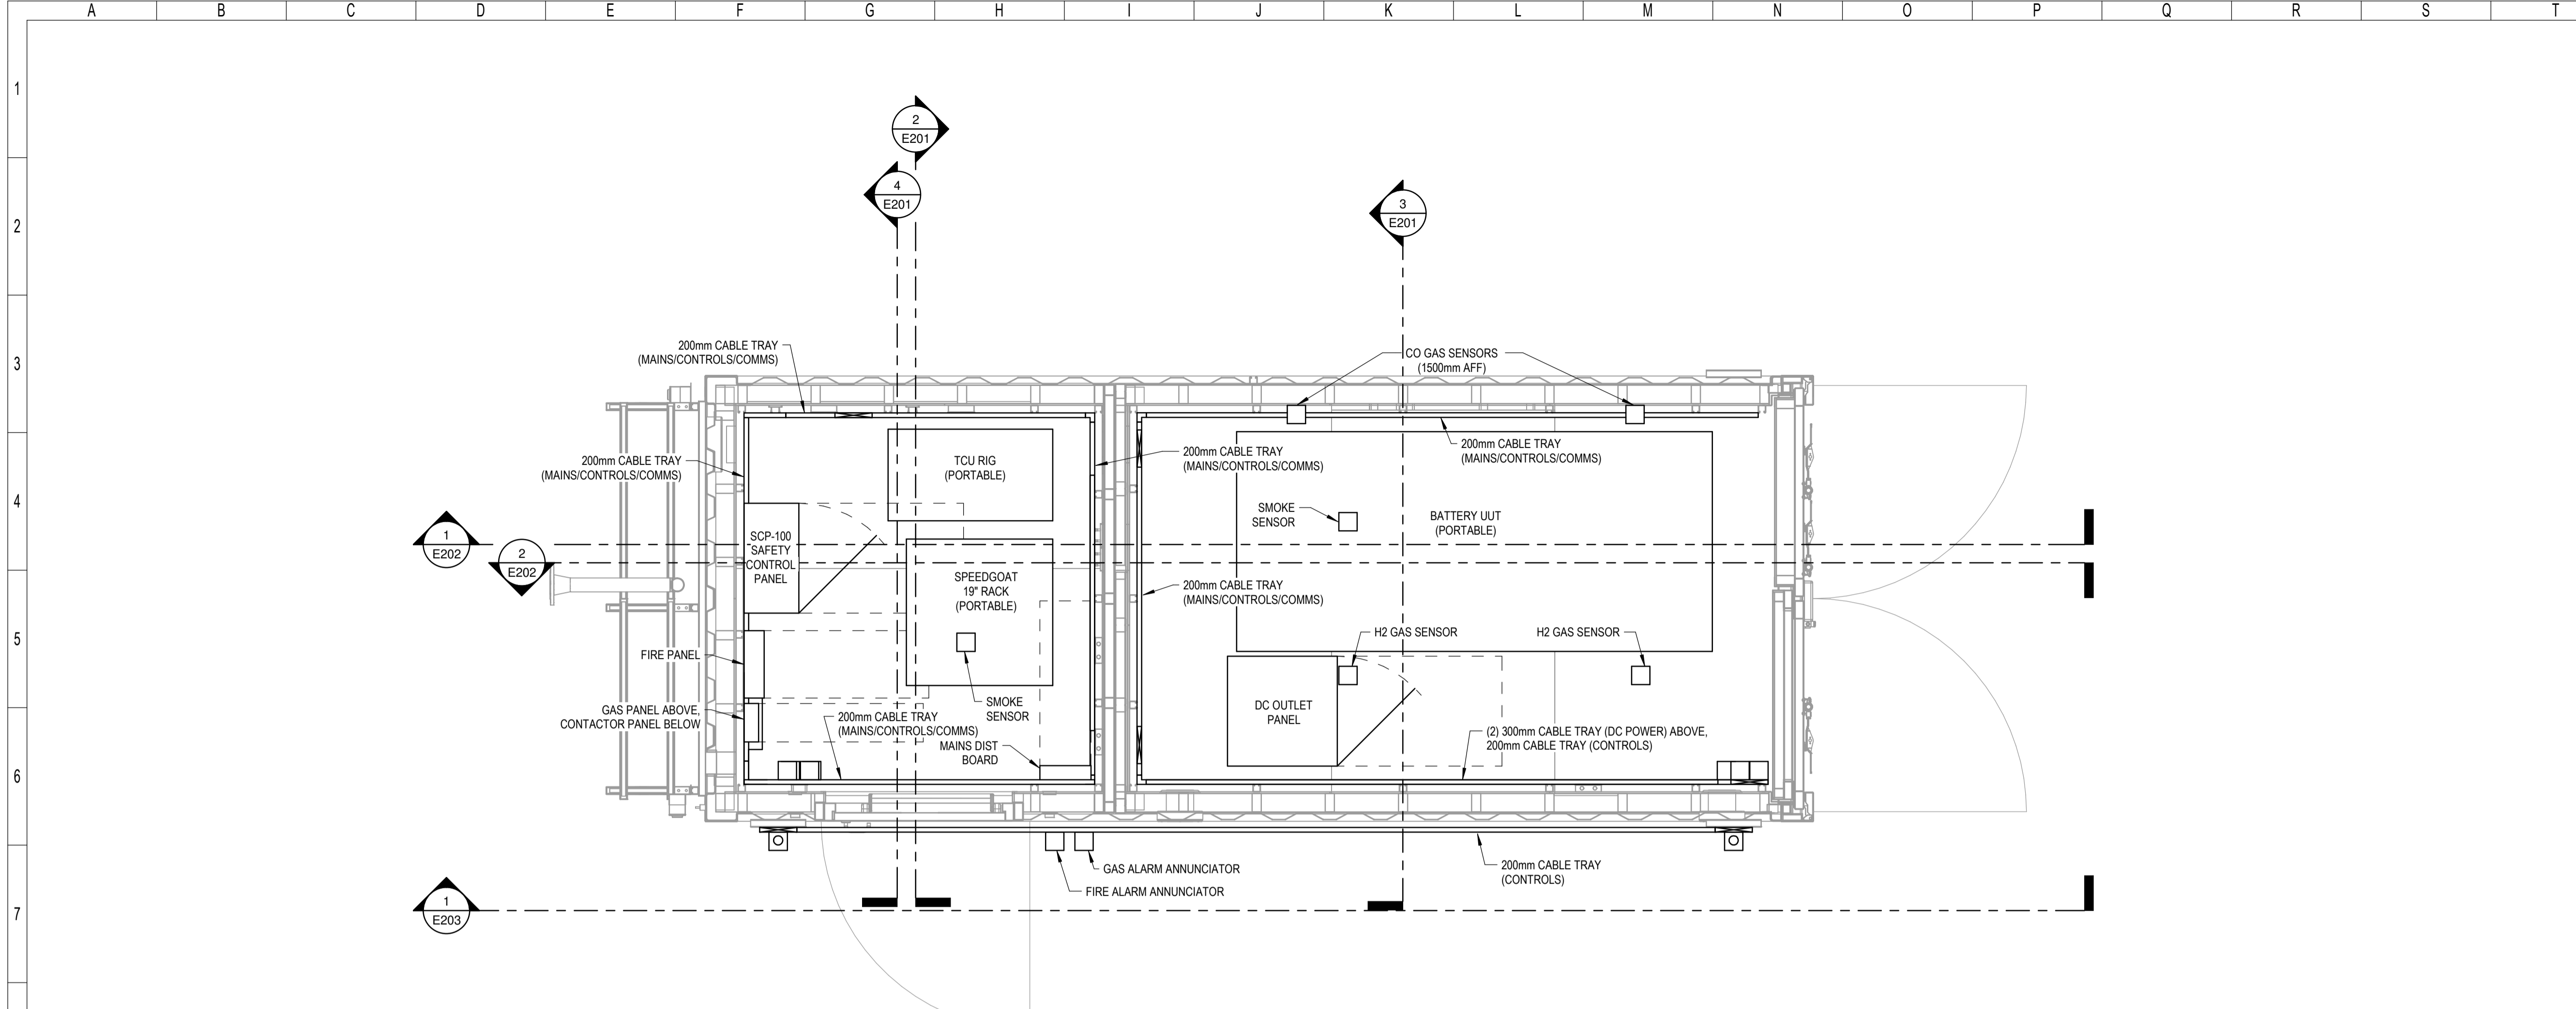


1 BATTERY TEST CONTAINER PLAN VIEW
 SCALE: 1:20

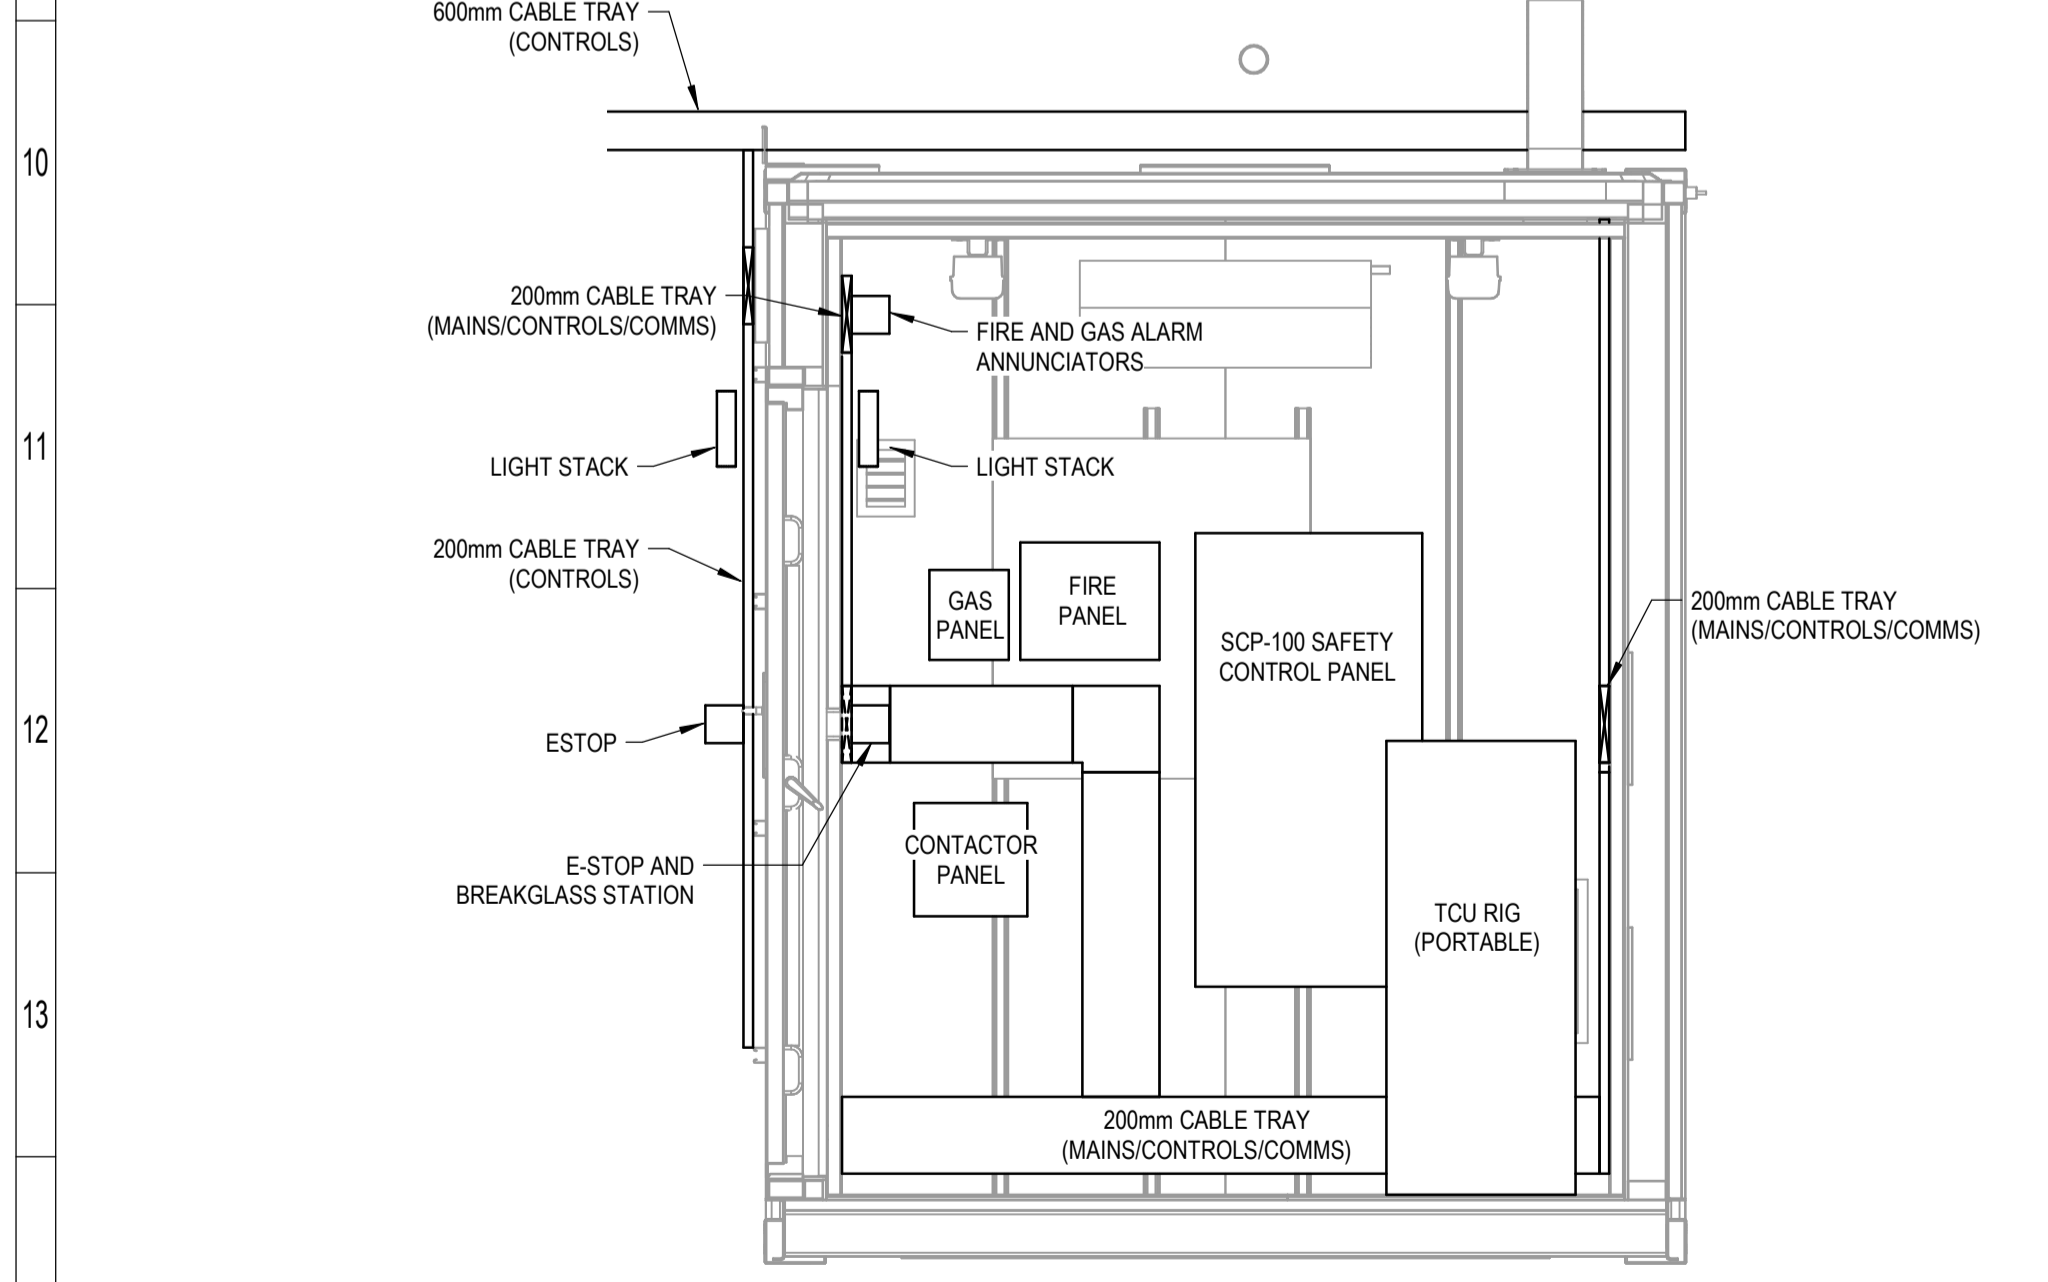

4 WEST WALL SECTION 2
 SCALE: 1:20

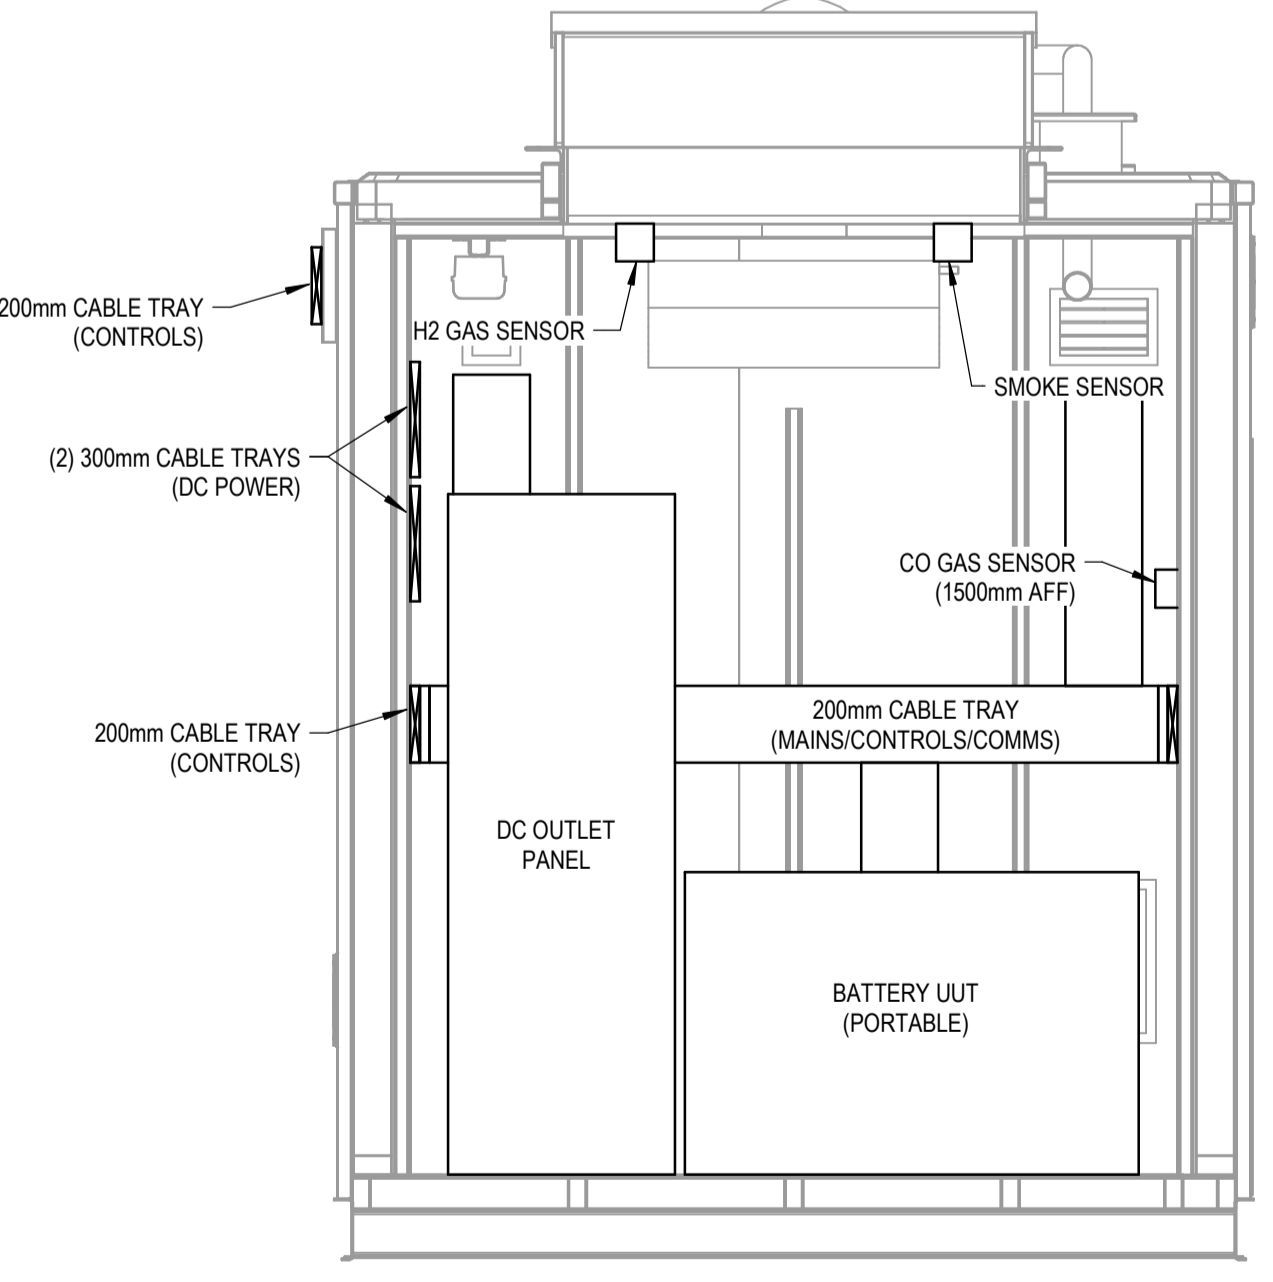

3 WEST WALL SECTION
 SCALE: 1:20

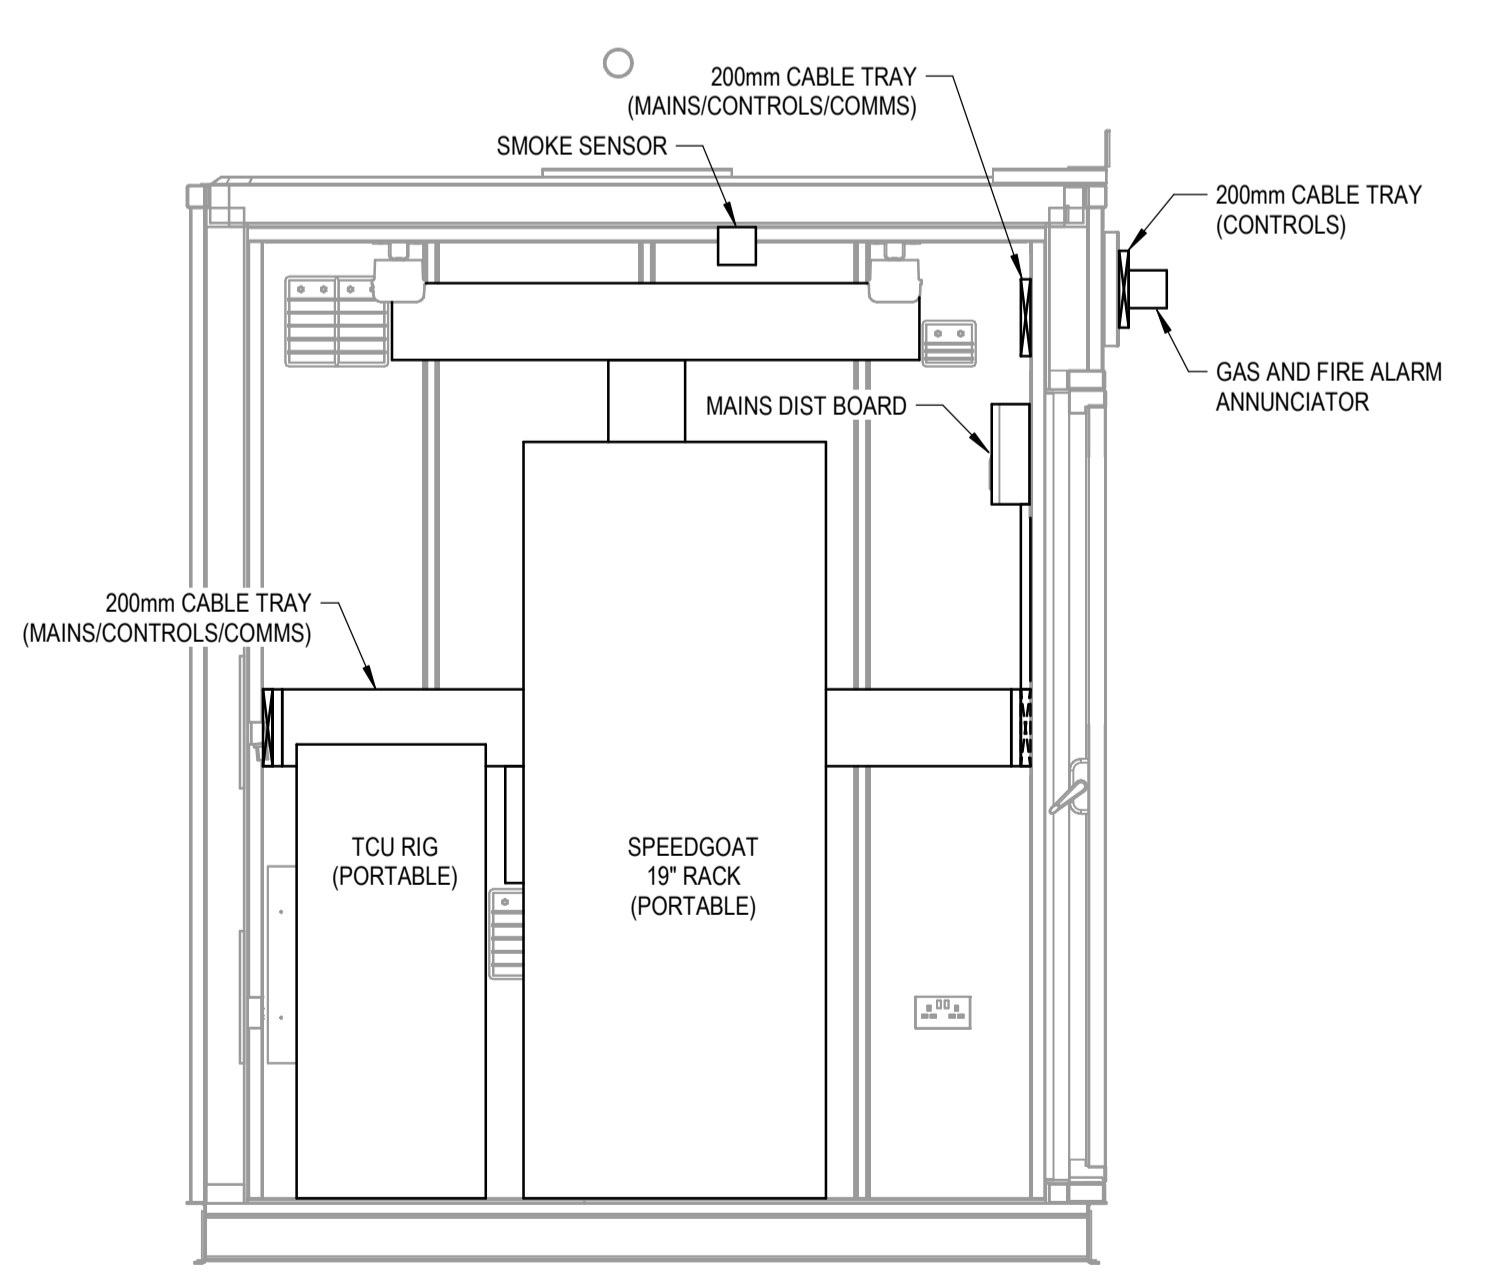

2 EAST WALL SECTION
 SCALE: 1:20

Stamps & Approvals

| Rev | Date | Description |
|-----|------|-------------|
| | | |
| | | |
| | | |
| | | |
| | | |
| | | |
| | | |
| | | |

Project Title

Project Name

WILLIAMS ADVANCED ENGINEERING

Project Key Plan

Project Phase

Project Status

| Date | Scale | Drawn By |
|----------------|------------|----------|
| 06/08/22 | 1:20 | Author |
| Project Number | Checked By | |
| 23162-00 | Checker | |

Sheet Title

BATTERY TEST CONTAINER PLAN AND SECTION VIEWS

Sheet Number

Rev. No.

E201