

**NOT FOR
 CONSTRUCTION
 REVIEW ONLY**

Stamps & Approvals

Rev	Date	Description

Project Title

Project Name

WILLIAMS ADVANCED ENGINEERING

Project Key Plan

Project Phase

Project Status


Date	Scale	Drawn By
06/03/22	1 : 50	Author

Project Number	Checked By
23162-00	Checker

Sheet Title

ENLARGED SITE PLAN

Sheet Number	Rev. No.
E101	

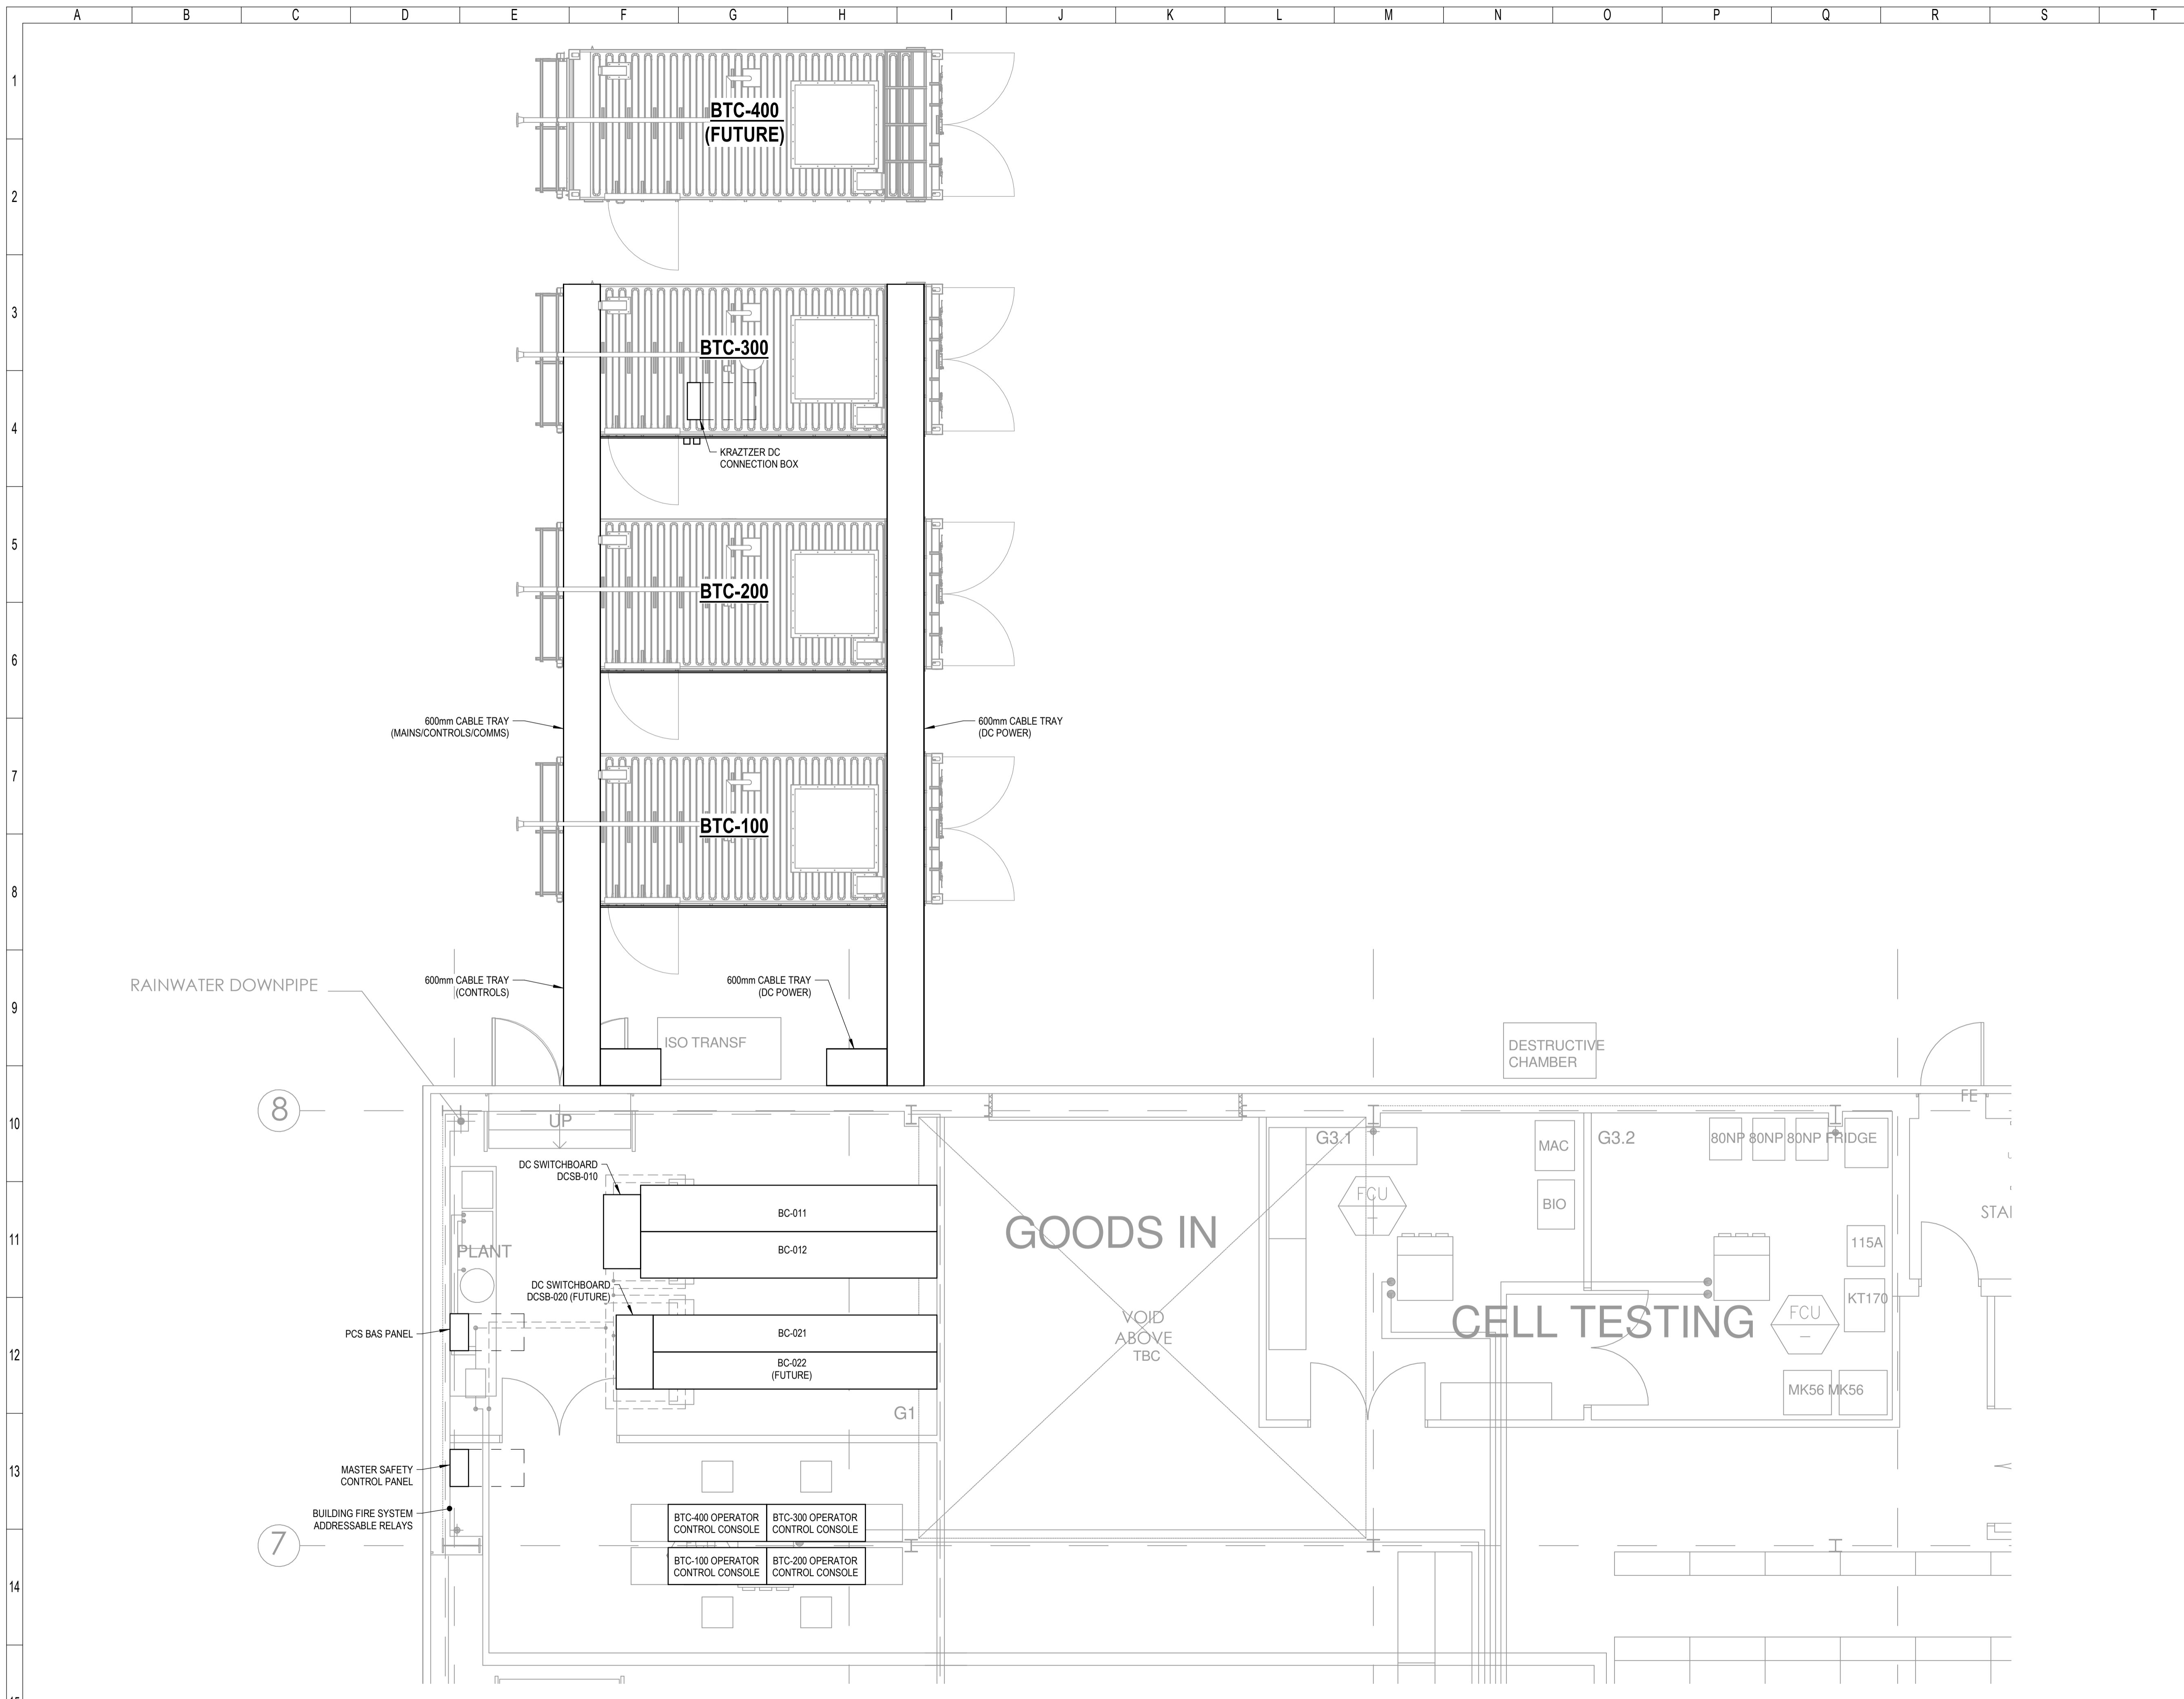

1 ENLARGED SITE PLAN
 SCALE: 1 : 50

3/11/2014 1:26:52 PM