


GROUND FLOOR PLAN



FIRST FLOOR PLAN

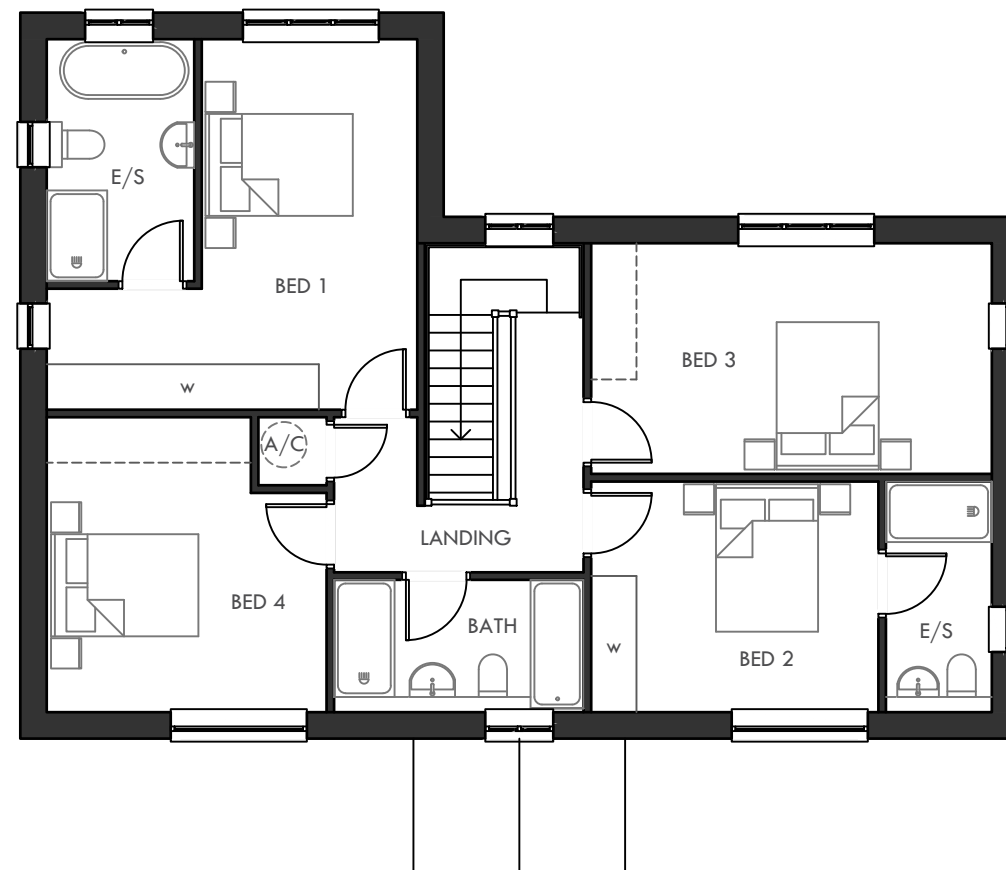

A MAY 22 Plot numbering	
REV.	DESCRIPTION
MGL DESIGN ASSOCIATES	
CLIENT: BURRINGTON ESTATES	
PROJECT TITLE: HEMPTON ROAD, DEDDINGTON, PHASE 2	
DRAWING TITLE: PLOT 22 FLOOR PLANS AS PROPOSED	
SCALE: 1:100 @A3	DATE: May 22
DWG NO.: 201-P601	REVISION: A