






FRONT ELEVATION

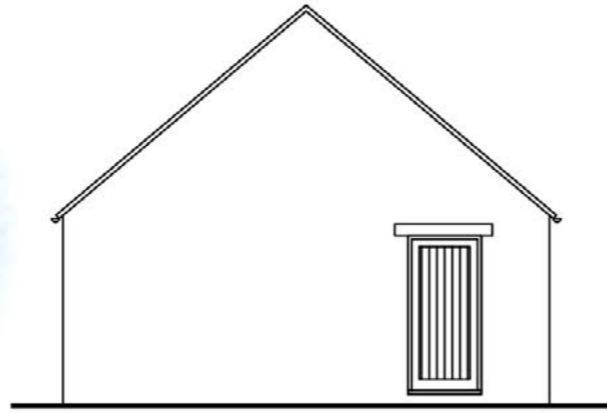


SIDE ELEVATION

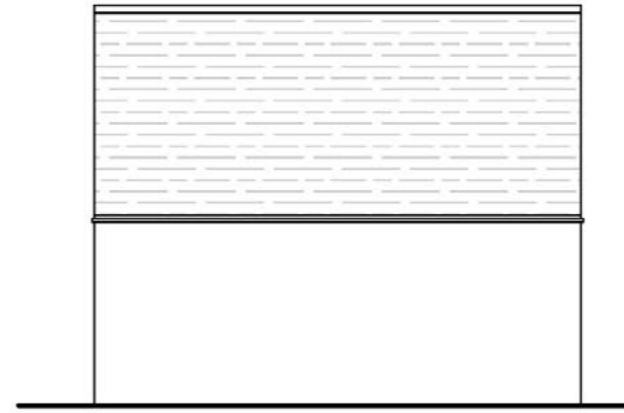

REAR ELEVATION

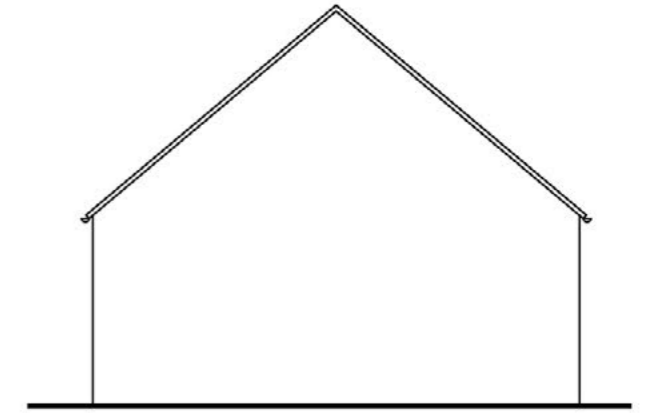

SIDE ELEVATION

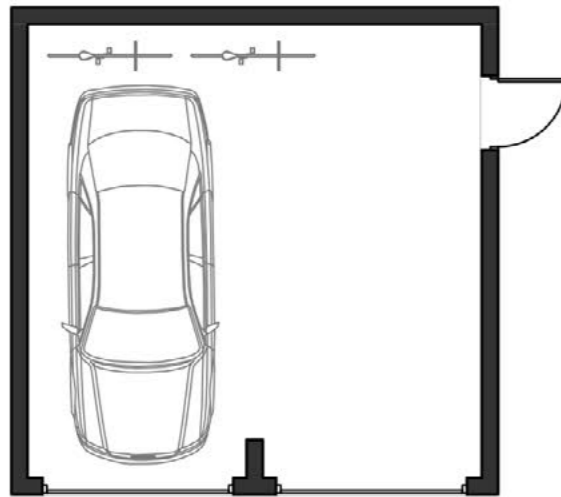

PLAN



A MAY 22 Plot numbering	
REV.	DESCRIPTION
<b>MGL DESIGN ASSOCIATES</b>	
CLIENT: BURRINGTON ESTATES	
PROJECT TITLE: HEMPTON ROAD, DEDDINGTON, PHASE 2	
DRAWING TITLE: <b>PLOT 22 - GARAGE</b> FLOOR PLANS & ELEVATIONS AS PROPOSED	
SCALE: 1:100 @A3	DATE: May 22
DWG NO.: <b>201-P623</b>	REVISION: A