




FRONT ELEVATION

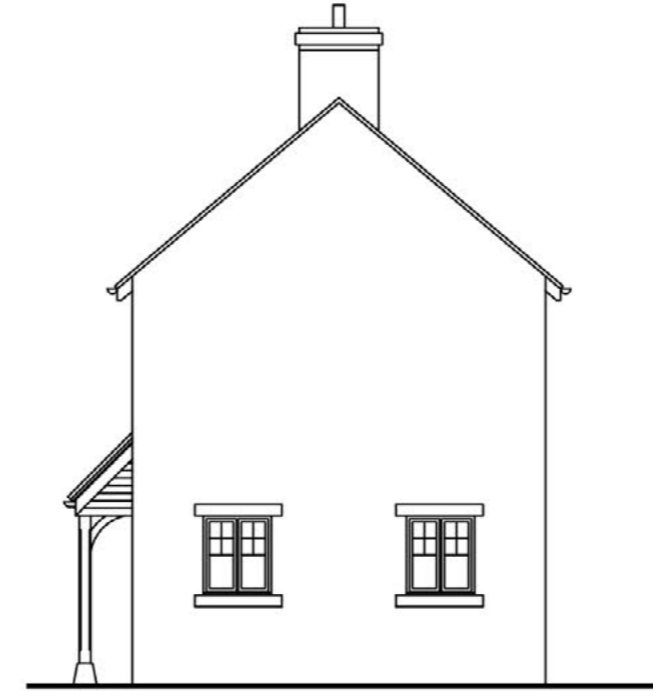

SIDE ELEVATION



REAR ELEVATION



SIDE ELEVATION



REV.	DATE	DESCRIPTION
E	OCT 22	Glazing note
D	MAY 22	Plot numbering
C	MAY 22	Window alteration
B	APR 22	Revised layout, brick
A	FEB 22	Revised site plan, Plot 5 detached

MGL DESIGN ASSOCIATES	
CLIENT: BURREINGTON ESTATES	
PROJECT TITLE: HEMPTON ROAD, DEDDINGTON, PHASE 2	
DRAWING TITLE: PLOT 25 ELEVATIONS AS PROPOSED	
SCALE: 1:100 @A3	DATE: October 22
DWG NO.: 201-P608	REVISION: E