


FIRST FLOOR PLAN

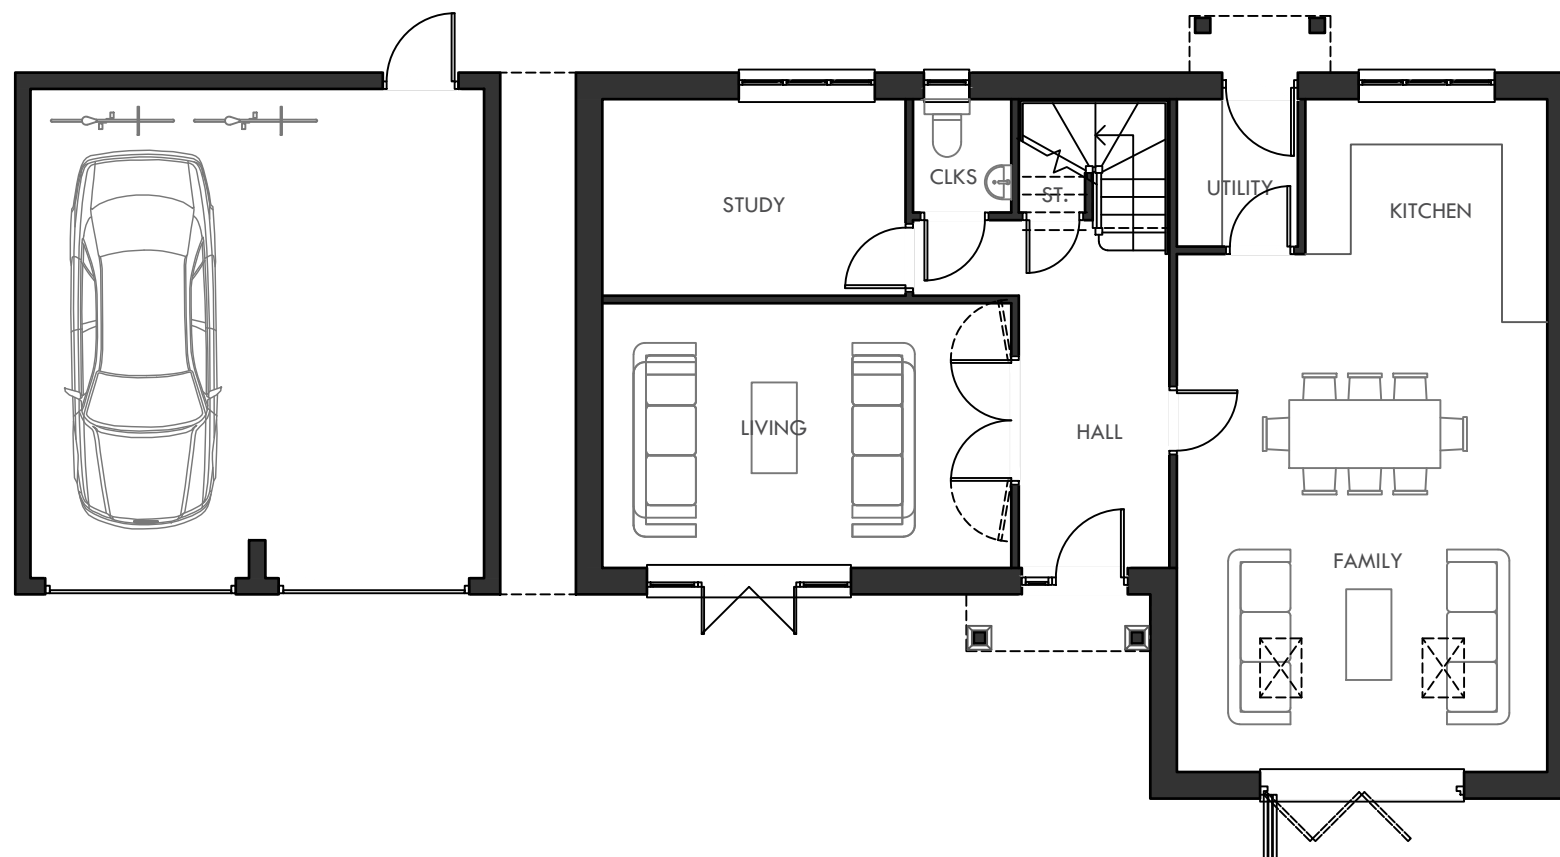

GROUND FLOOR PLAN

C OCT 22 Bedroom over garage
 S MAY 22 Plot numbering
 A MAY 22 Window alteration

REV.	DATE	DESCRIPTION
C	OCT 22	Bedroom over garage
S	MAY 22	Plot numbering
A	MAY 22	Window alteration

MGL DESIGN ASSOCIATES

CLIENT:
 BURREINGTON ESTATES

PROJECT TITLE:
 HEMPTON ROAD, DEDDINGTON,
 PHASE 2

DRAWING TITLE:
PLOT 27
 FLOOR PLANS AS PROPOSED

SCALE: 1:100 @A3 DATE: October 22

DWG NO.: 201-P609 REVISION: C

